


|              |  |
|--------------|--|
| DATE         |  |
| BY           |  |
| SURVEYED     |  |
| PLOTTED      |  |
| TEMPLATE     |  |
| AREAS        |  |
| CHECKED      |  |
| FINAL SURVEY |  |
| NOTE BOOK    |  |
| NO.          |  |

|                 |  |
|-----------------|--|
| DATE            |  |
| BY              |  |
| SURVEYED        |  |
| PLOTTED         |  |
| TEMPLATE        |  |
| AREAS           |  |
| CHECKED         |  |
| ORIGINAL SURVEY |  |
| NOTE BOOK       |  |
| NO.             |  |

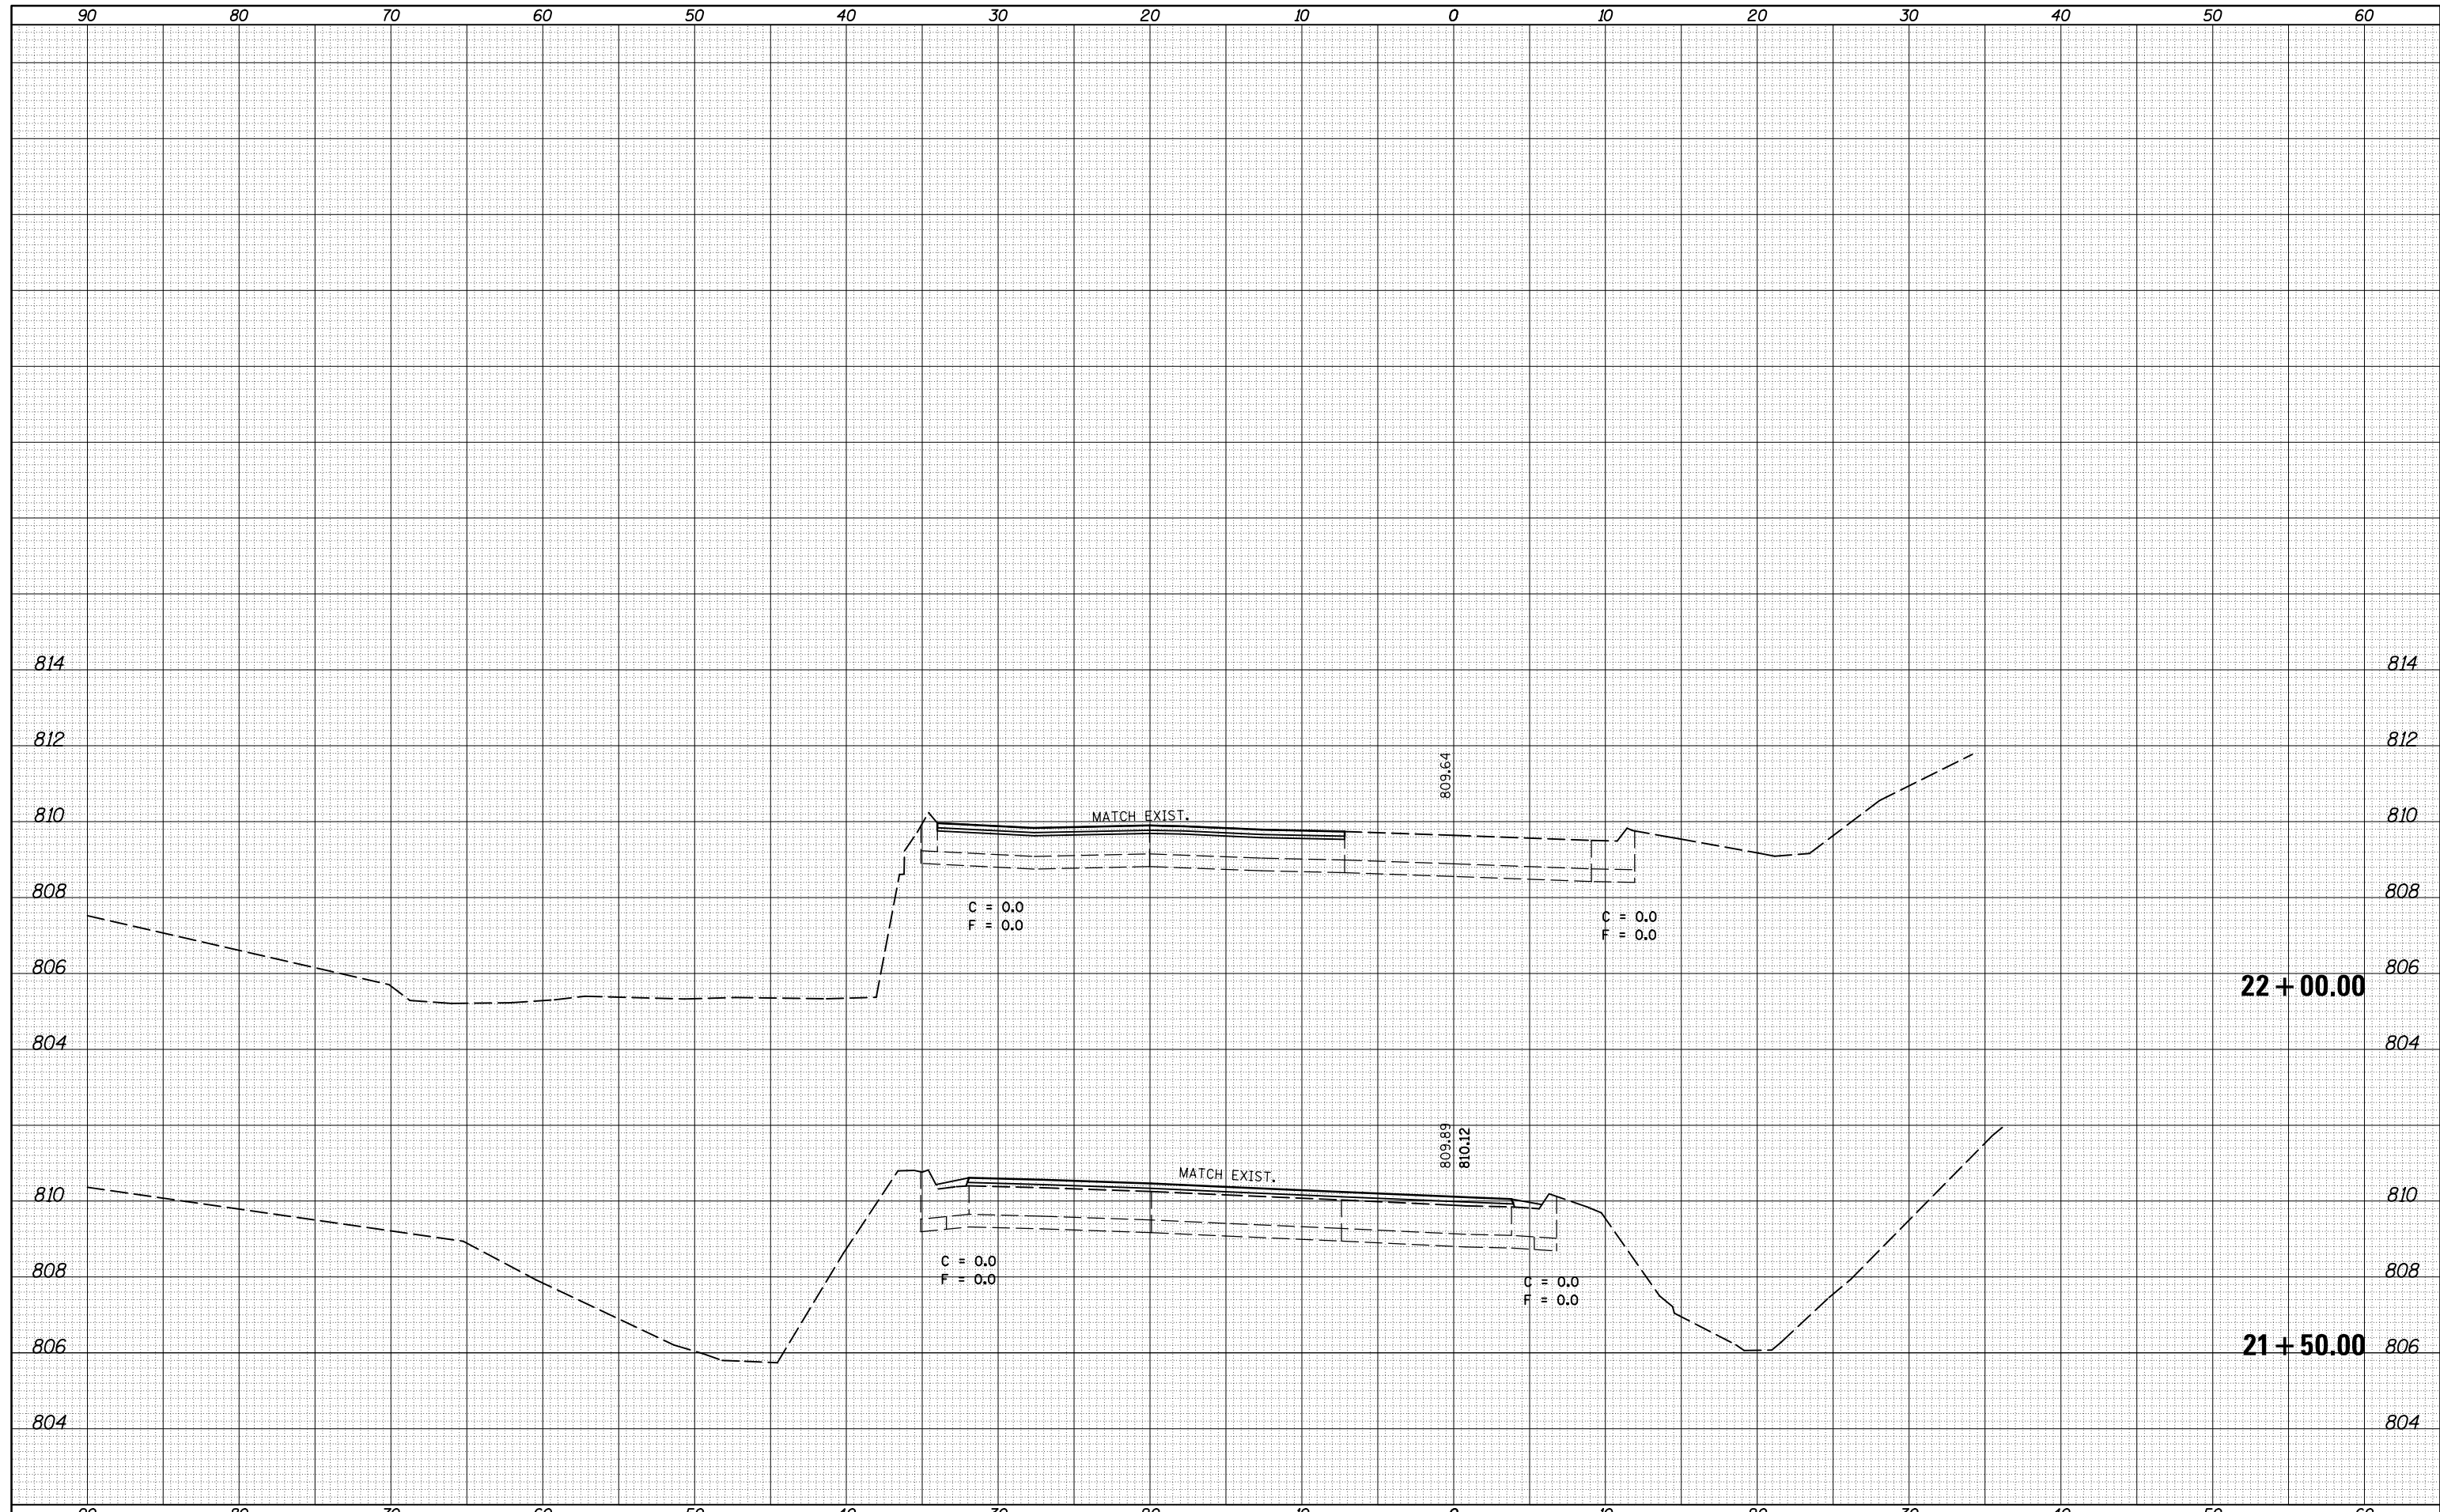

FILE NAME = c:\pwork\pwork\dodgems\d0267571\0570838-sh-XS-NE\_Ramp.dgn  
 \$MODELNAME\$

|                             |            |           |
|-----------------------------|------------|-----------|
| USER NAME = dodgems         | DESIGNED - | REVISED - |
|                             | DRAWN -    | REVISED - |
| PLOT SCALE = 10.0000' / in. | CHECKED -  | REVISED - |
| PLOT DATE = 6/11/2014       | DATE -     | REVISED - |

**STATE OF ILLINOIS  
DEPARTMENT OF TRANSPORTATION**

**CROSS SECTION SHEETS  
NE RAMP**

SCALE: SHEET 6 OF 6 SHEETS STA. 21+50.00 TO STA. 22+00.00

| F.A.P. RTE.        | SECTION            | COUNTY | TOTAL SHEETS              | SHEET NO. |
|--------------------|--------------------|--------|---------------------------|-----------|
| 704                | (57-7)RS-1 & 1RS-3 | McLean | 273                       | 255       |
| CONTRACT NO. 70838 |                    |        | ILLINOIS FED. AID PROJECT |           |