


DATE	
BY	
FINAL SURVEY	SURVEYED
NOTE BOOK	PLOTTED
NO.	AREAS CHECKED

DATE	
BY	
ORIGINAL SURVEY	SURVEYED
NOTE BOOK	PLOTTED
NO.	AREAS CHECKED

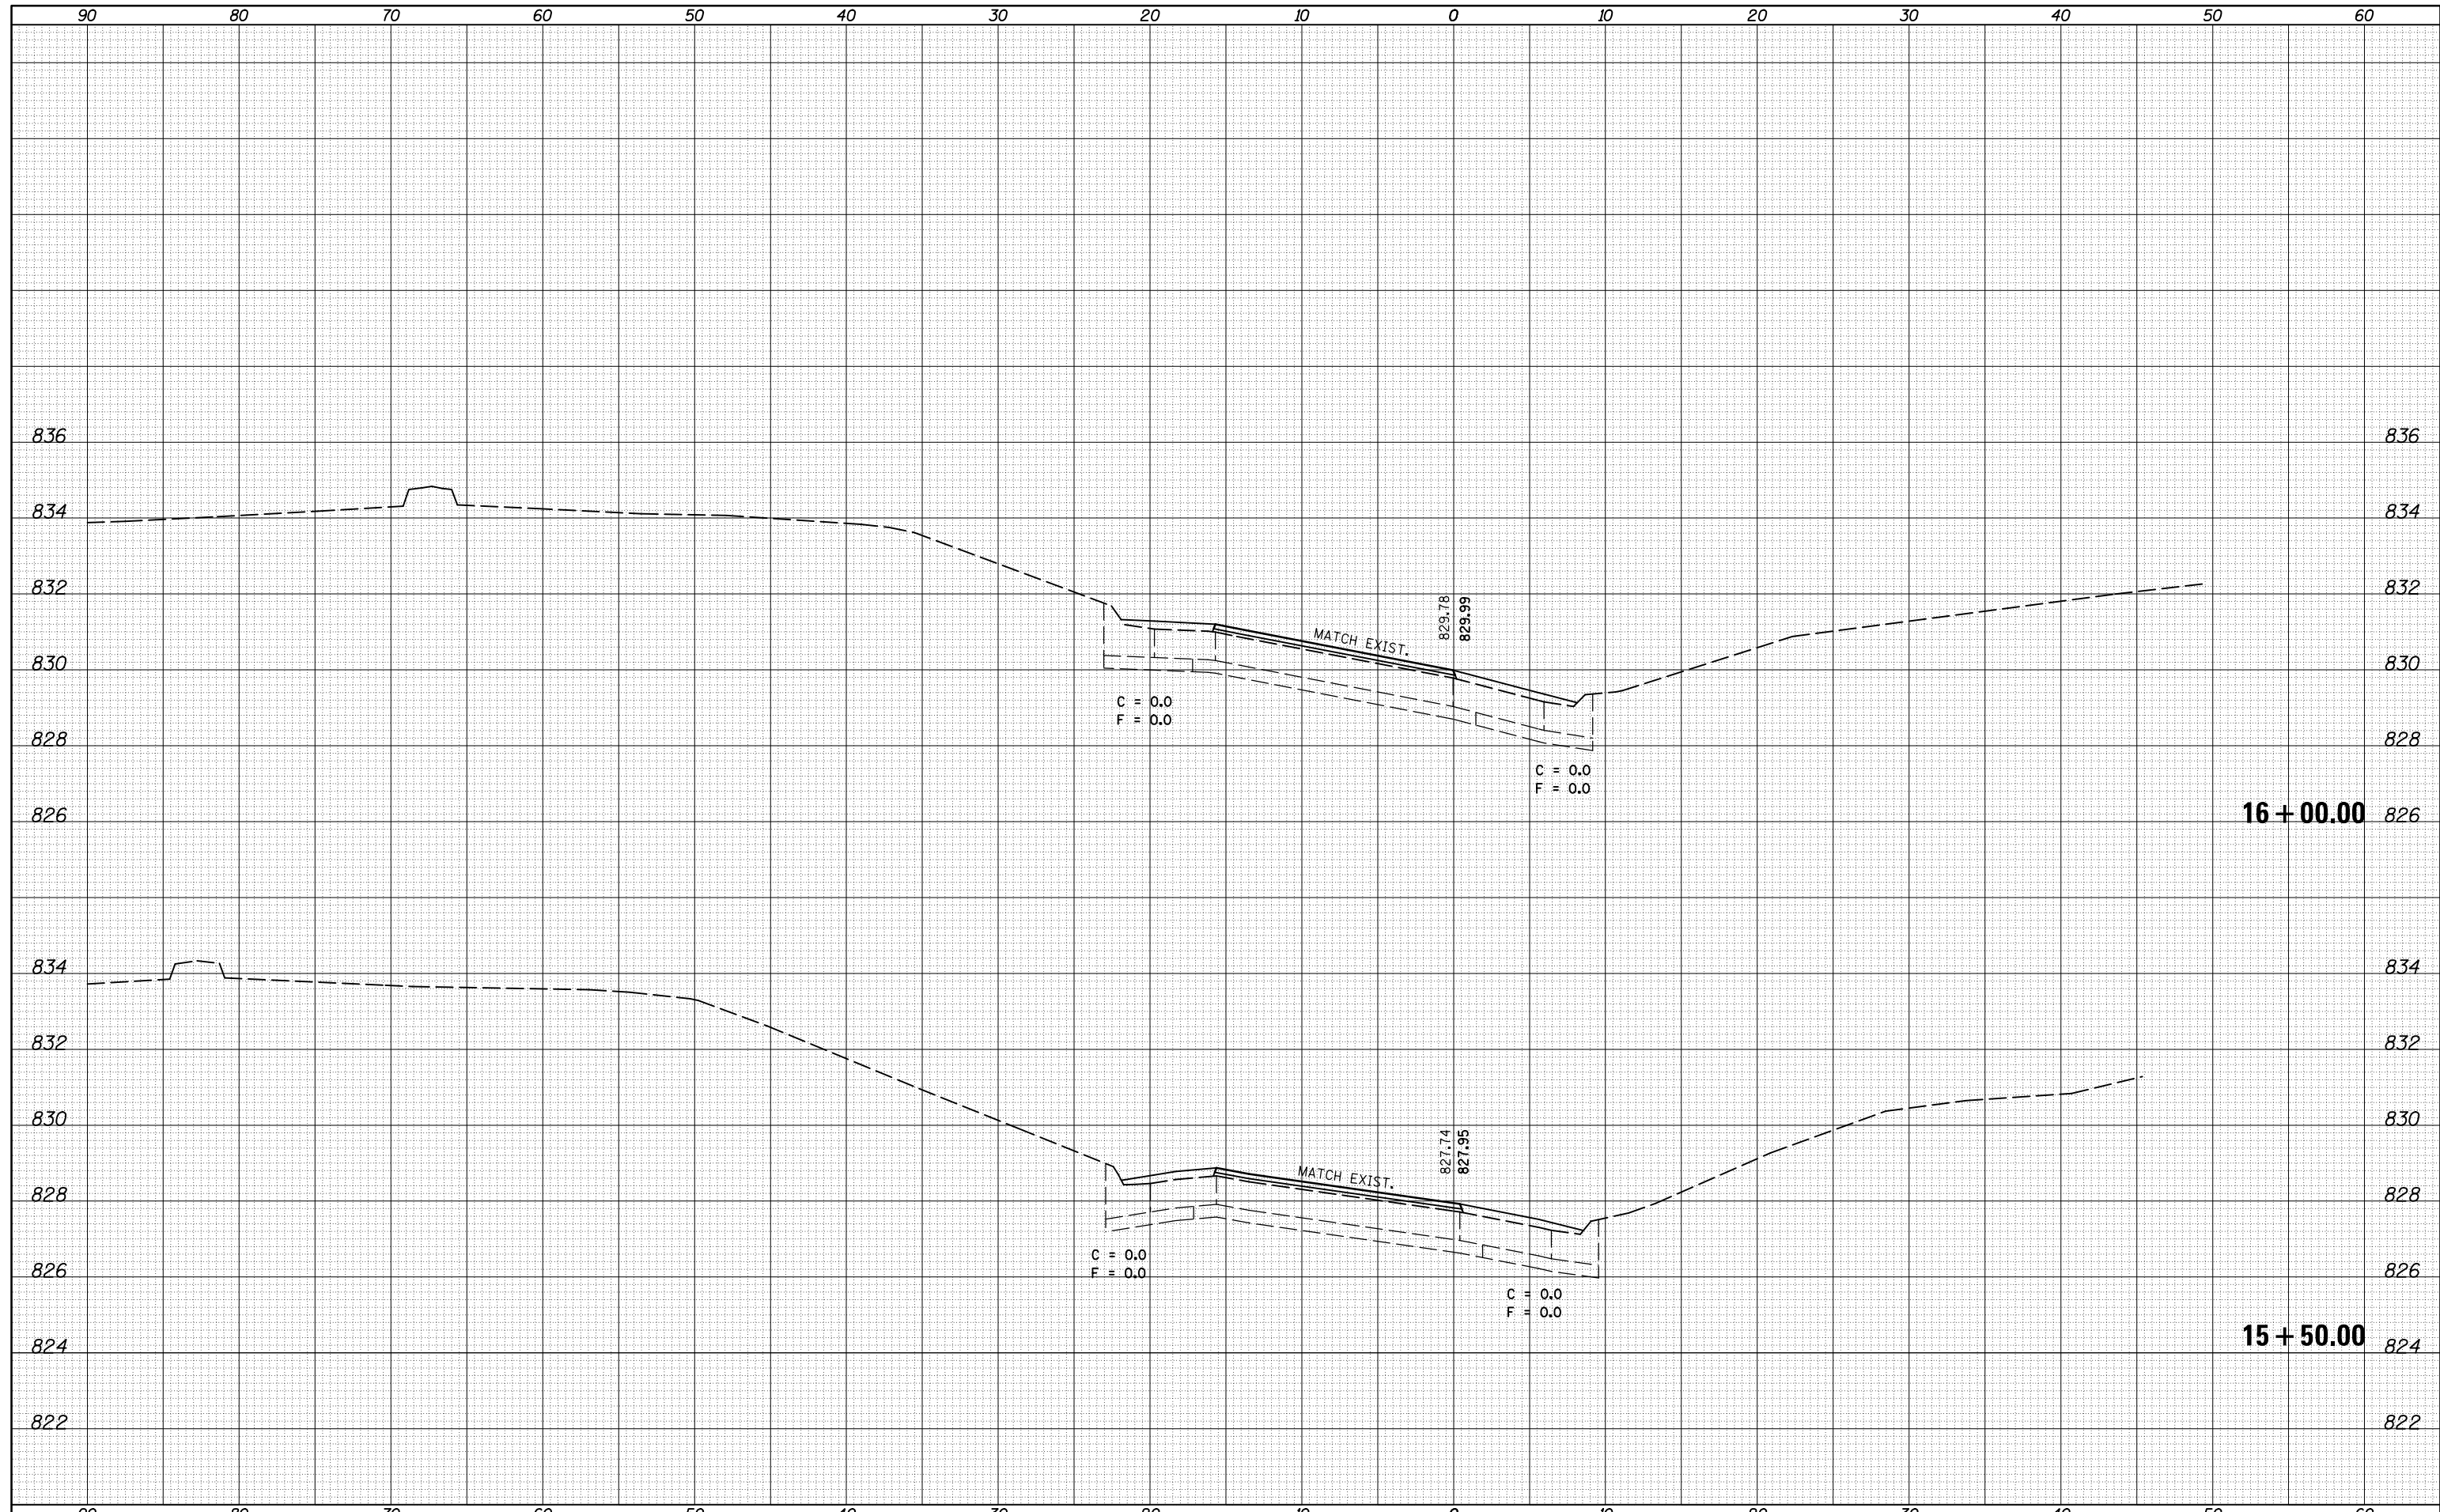

FILE NAME =	USER NAME = dodgems	DESIGNED -	REVISED -	STATE OF ILLINOIS DEPARTMENT OF TRANSPORTATION	CROSS SECTION SHEETS NW RAMP			F.A.P. RTE.	SECTION	COUNTY	TOTAL SHEETS	SHEET NO.
c:\pw_work\pwork\dodgems\d0267571\0570838-sh-XS-NW_Ramp.dgn	DRAWN -	REVISED -	704					(57-7)RS-1 & 1RS-3	McLean	273	260	
MODELNAME	PLOT SCALE = 10.0000' / in.	CHECKED -	REVISED -		CONTRACT NO. 70838			ILLINOIS FED. AID PROJECT				
	PLOT DATE = 6/11/2014	DATE -	REVISED -		SCALE:	SHEET 5	OF 5 SHEETS	STA. 15+50.00	TO STA. 16+00.00			