


DATE	
BY	
FINAL SURVEY NO.	
SURVEYED	
PLOTTED	
TEMPLATE	
AREAS	
CHECKED	

DATE	
BY	
ORIGINAL SURVEY NO.	
SURVEYED	
PLOTTED	
TEMPLATE	
AREAS	
CHECKED	

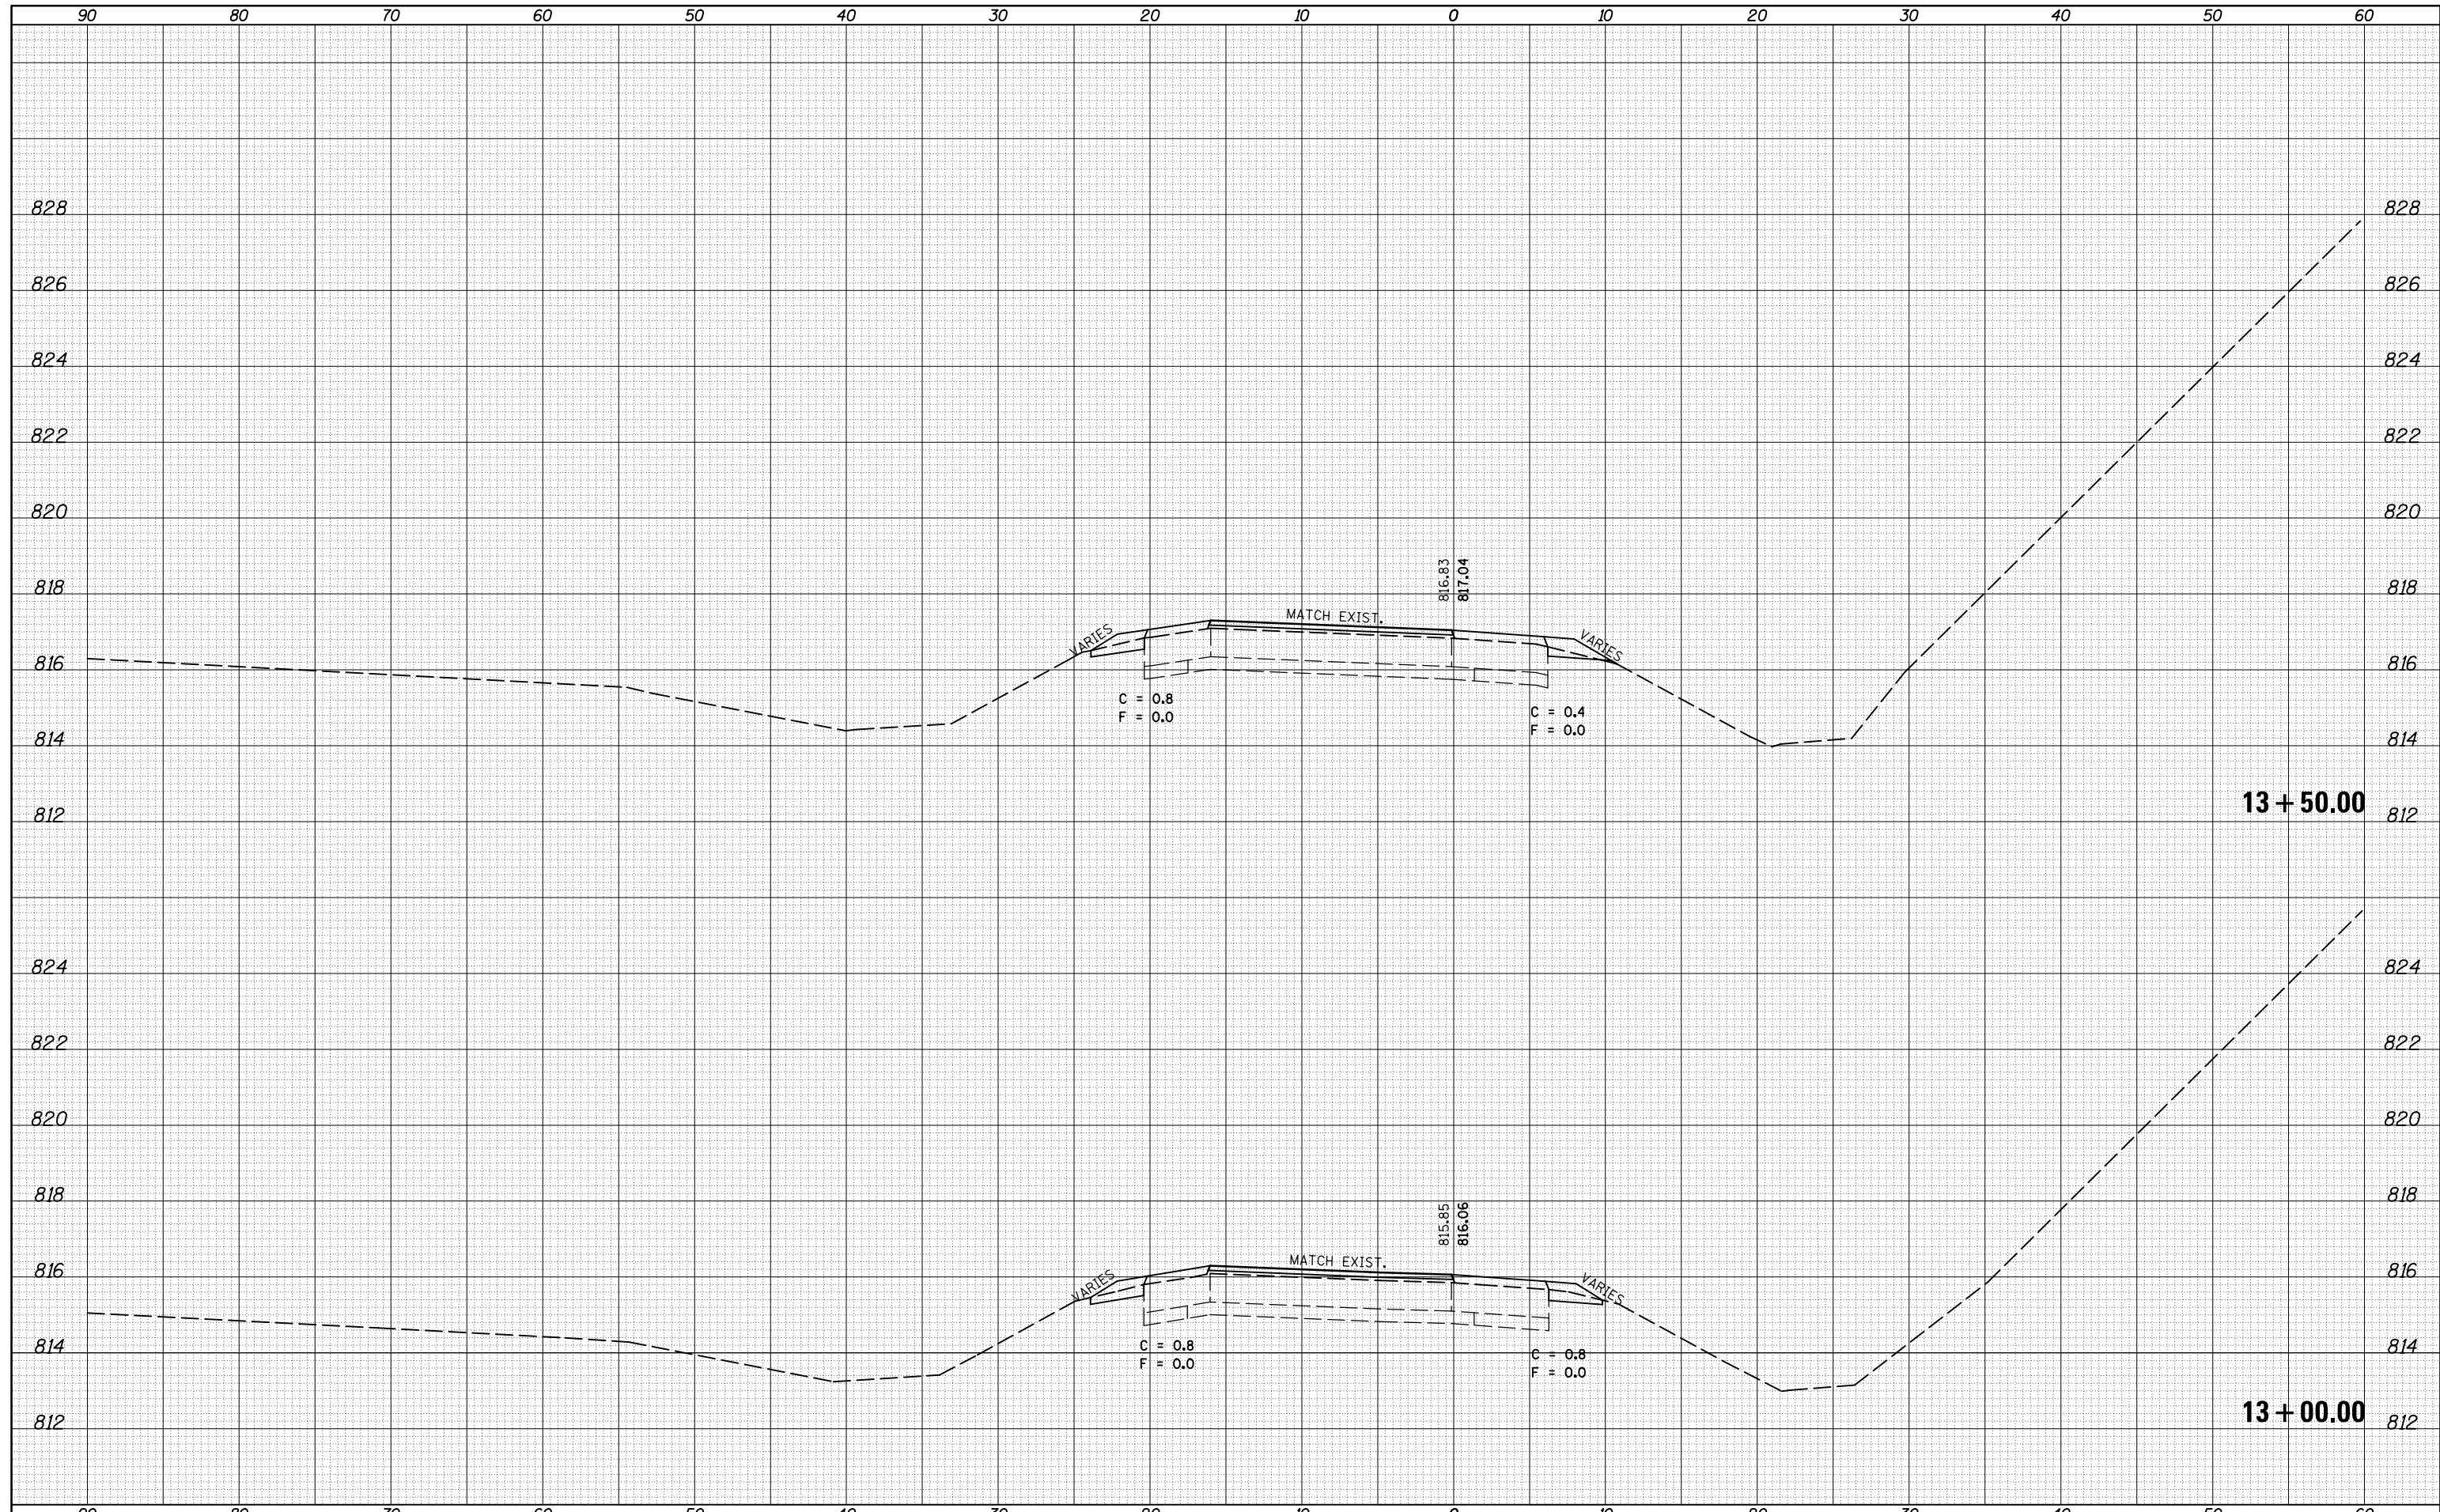

FILE NAME -	USER NAME - dodgems	DESIGNED -	REVISED -
c:\pw_work\pwork\dot\dodgems\d0267571\0570838-sh-XS-SE_Ramp.dgn		DRAWN -	REVISED -
		CHECKED -	REVISED -
MODELNAME	PLOT DATE - 6/11/2014	DATE -	REVISED -

**STATE OF ILLINOIS
DEPARTMENT OF TRANSPORTATION**

CROSS SECTION SHEETS SE RAMP			
SCALE:	SHEET 3	OF 7 SHEETS	STA. 13+00.00 TO STA. 13+50.00

F.A.P. RTE.	SECTION	COUNTY	TOTAL SHEETS	SHEET NO.
704	(57-7)RS-1 & 1RS-3	McLean	273	263
CONTRACT NO. 70838			ILLINOIS FED. AID PROJECT	