


DATE	
BY	
FINAL SURVEY NO.	
SURVEYED PLOTTED	
NOTE BOOK	
TEMPLATE AREAS CHECKED	

DATE	
BY	
ORIGINAL SURVEY NO.	
SURVEYED PLOTTED	
NOTE BOOK	
TEMPLATE AREAS CHECKED	

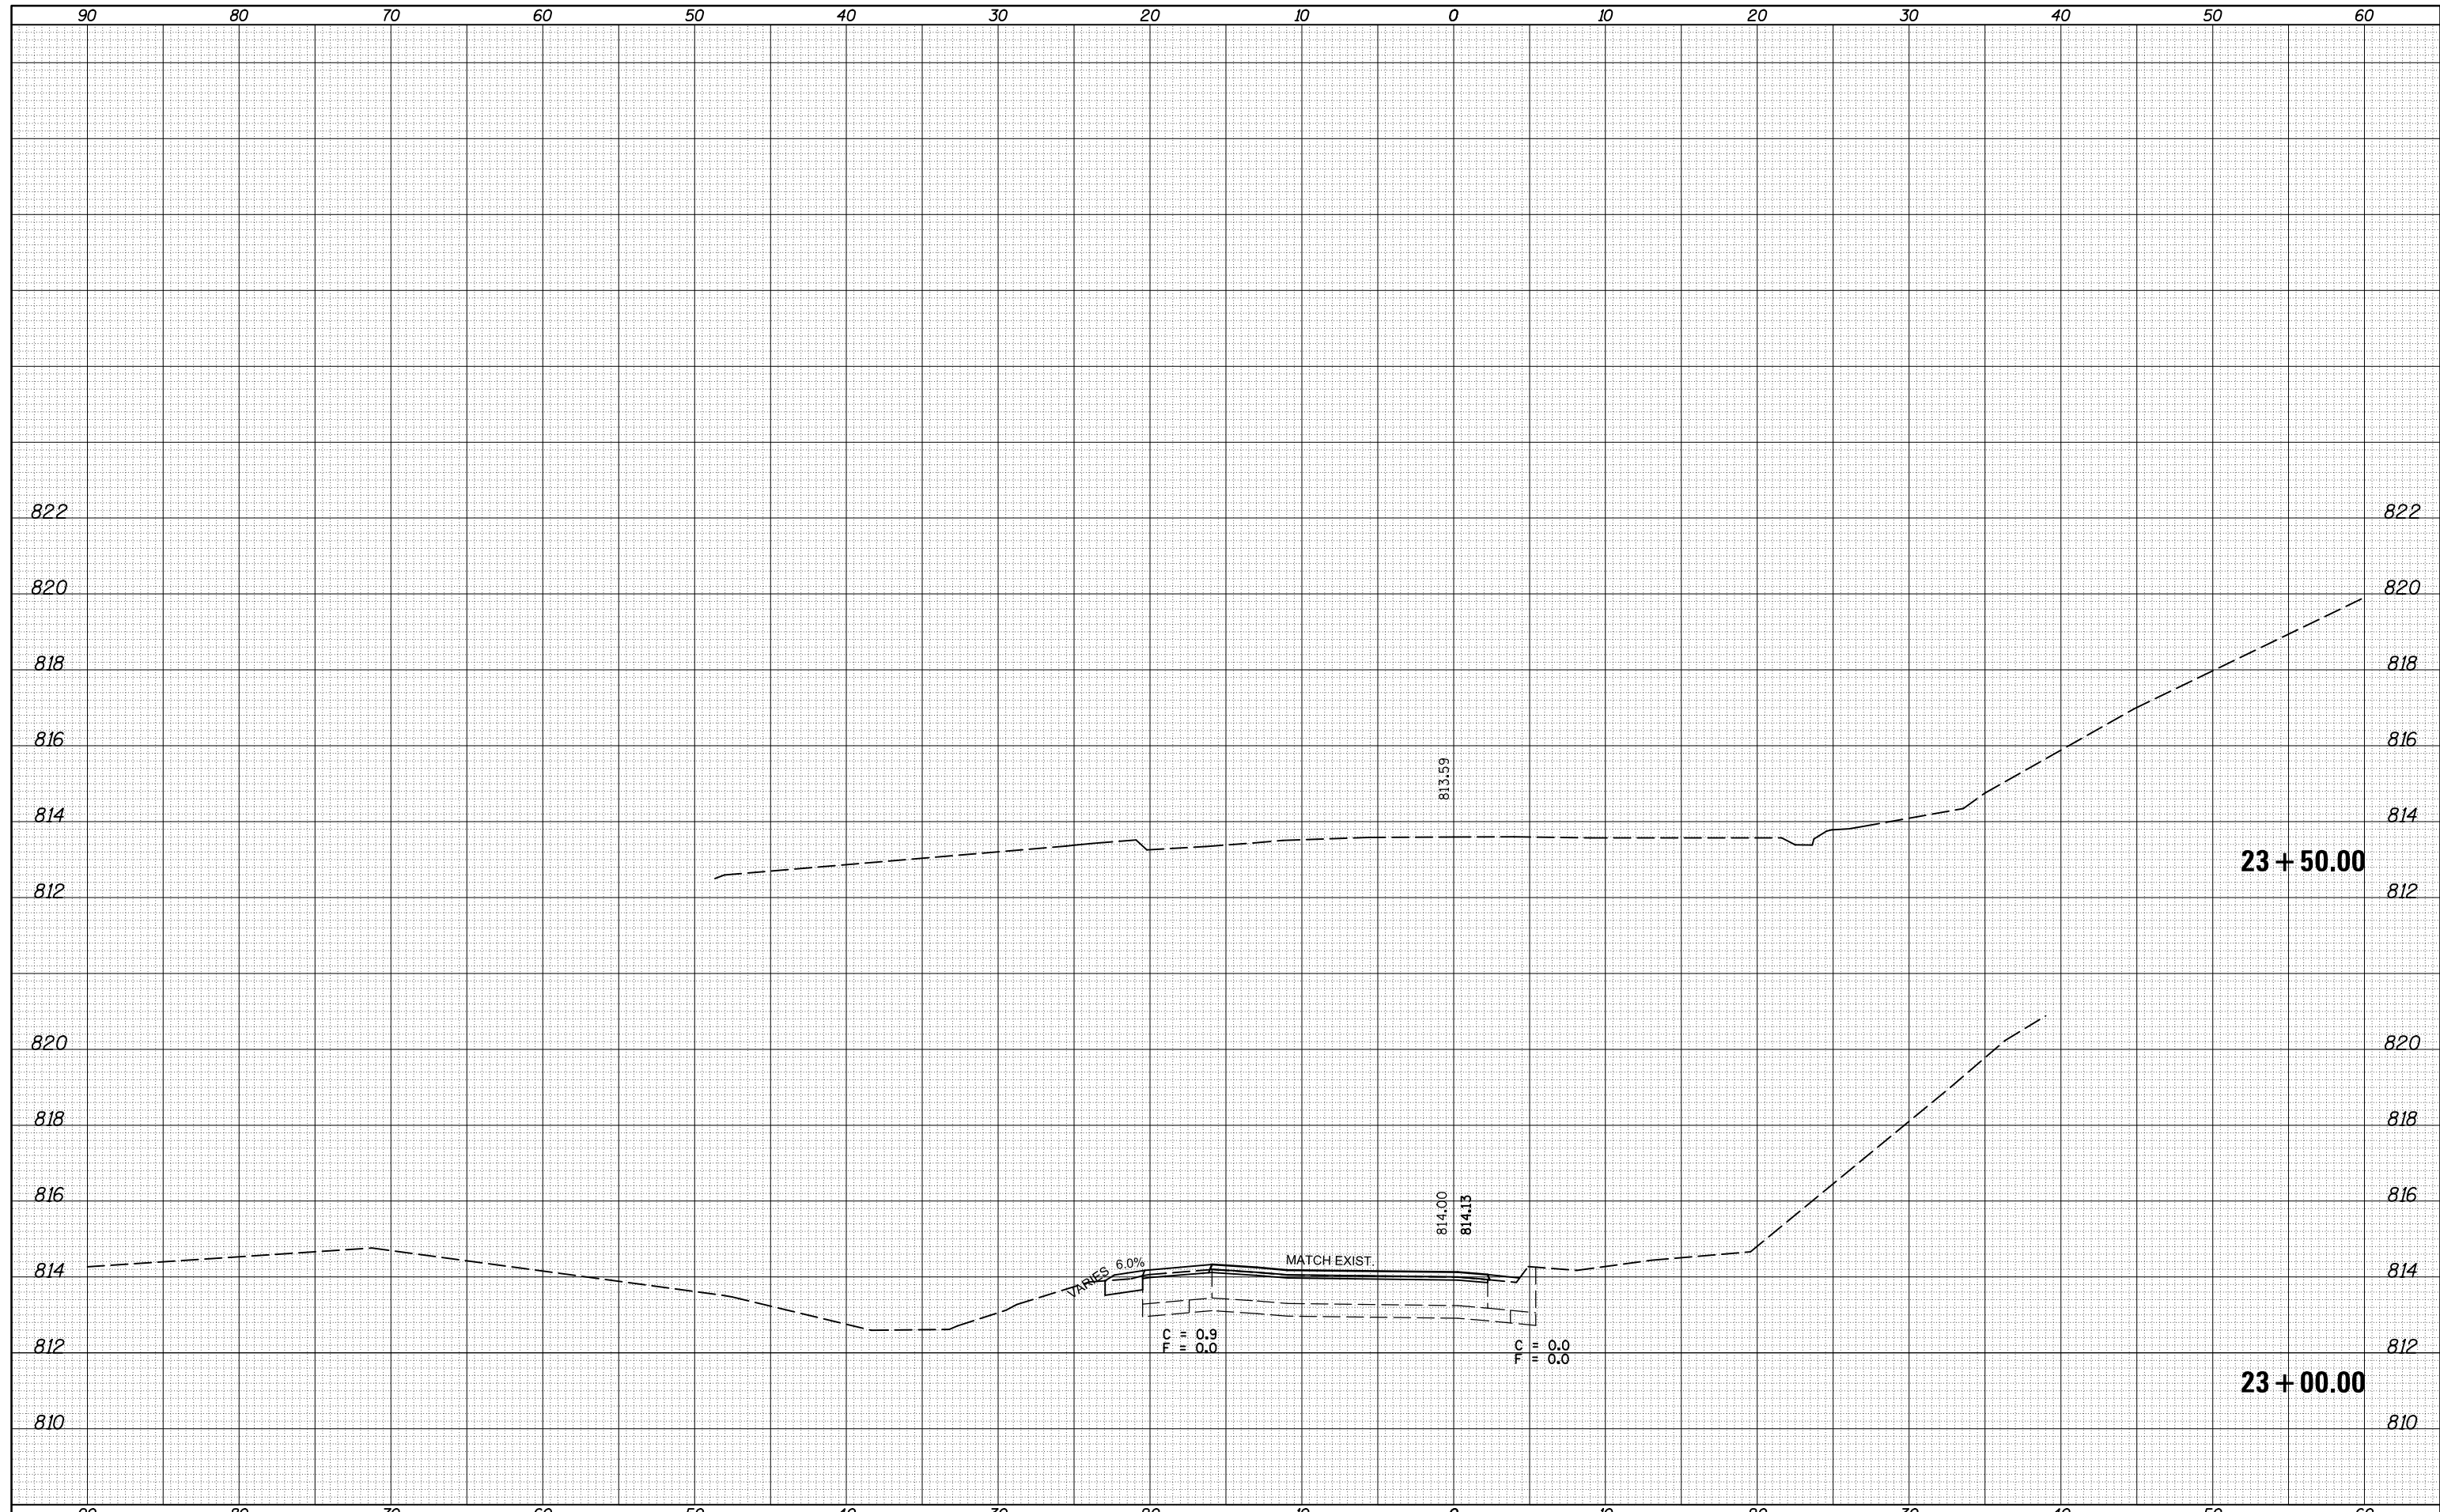

FILE NAME = c:\pw\_work\p1dot\dodgems\d0267571\0570838-sh-XS-SW\_Ramp.dgn

USER NAME = dodgems  
 DESIGNED -  
 DRAWN -  
 PLOT SCALE = 10.0000' / in.  
 CHECKED -  
 PLOT DATE = 6/11/2014

REVISIONS  
 REVISION NO. DATE DESCRIPTION  
 1 -  
 2 -  
 3 -  
 4 -  
 5 -

STATE OF ILLINOIS  
 DEPARTMENT OF TRANSPORTATION

CROSS SECTION SHEETS  
 SW RAMP

SCALE: SHEET 6 OF 6 SHEETS STA. 23+00.00 TO STA. 23+50.00

F.A.P. RTE.	SECTION	COUNTY	TOTAL SHEETS	SHEET NO.
704	(57-7)RS-1 & 1RS-3	McLean	273	273
CONTRACT NO. 70838			ILLINOIS FED. AID PROJECT	