

F.A.P. RTE.	SECTION	COUNTY	TOTAL SHEETS	SHEET NO.
506	(124)RS-2, (125)RS-3	HANCOCK	19	1
		ILLINOIS	CONTRACT NO. 72G02	

D-96-035-13



STATE OF ILLINOIS
DEPARTMENT OF TRANSPORTATION
DIVISION OF HIGHWAYS
**PROPOSED
HIGHWAY PLANS**

FAP ROUTE 506 (IL ROUTE 96)
SECTION (124)RS-2, (125)RS-3

PPP RESURFACING
HANCOCK COUNTY

C-96-035-13

INDEX OF SHEETS

- 1 COVER SHEET
- 2 GENERAL NOTES/COMMITMENTS
- 3 SUMMARY OF QUANTITIES
- 4-5 SCHEDULE OF QUANTITIES
- 6-7 TYPICAL SECTIONS AND BUTT JOINT DETAIL
- 8-17 PLAN LINE DIAGRAM
- 18-19 ENTRANCE AND SIDEROAD DETAILS

HIGHWAY CLASSIFICATION


F.A.P. ROUTE 506 (IL 96)

ADT: 1,900 (2013) PV = 88.42%
ADT: 2,370 (2035) SU = 4.21%
DESIGN SPEED: 60 MPH MU = 7.37%
POSTED SPEED: 55 MPH

CLASSIFICATION: MINOR ARTERIAL (NON-URBAN)

STANDARDS

- 000001-06
- 001006
- 442201-03
- 701201-04
- 701306-03
- 701311-03
- 701901-03
- 780001-04
- 781001-03

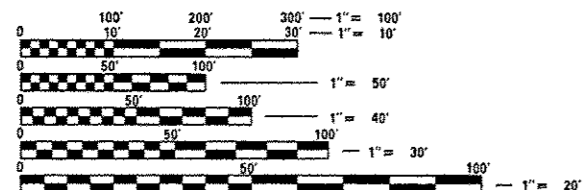


FULL SIZE PLANS HAVE BEEN PREPARED USING STANDARD ENGINEERING SCALES. REDUCED SIZED PLANS WILL NOT CONFORM TO STANDARD SCALES. IN MAKING MEASUREMENTS ON REDUCED PLANS, THE ABOVE SCALES MAY BE USED.

J.U.L.I.E.
JOINT UTILITY LOCATION INFORMATION FOR EXCAVATION
1-800-892-0123
OR 811

PROJECT ENGINEER: VINCE MADONIA (217) 785-9046
PROJECT MANAGER: JAY EDWARDS (217) 785-5321

CONTRACT NO. 72G02

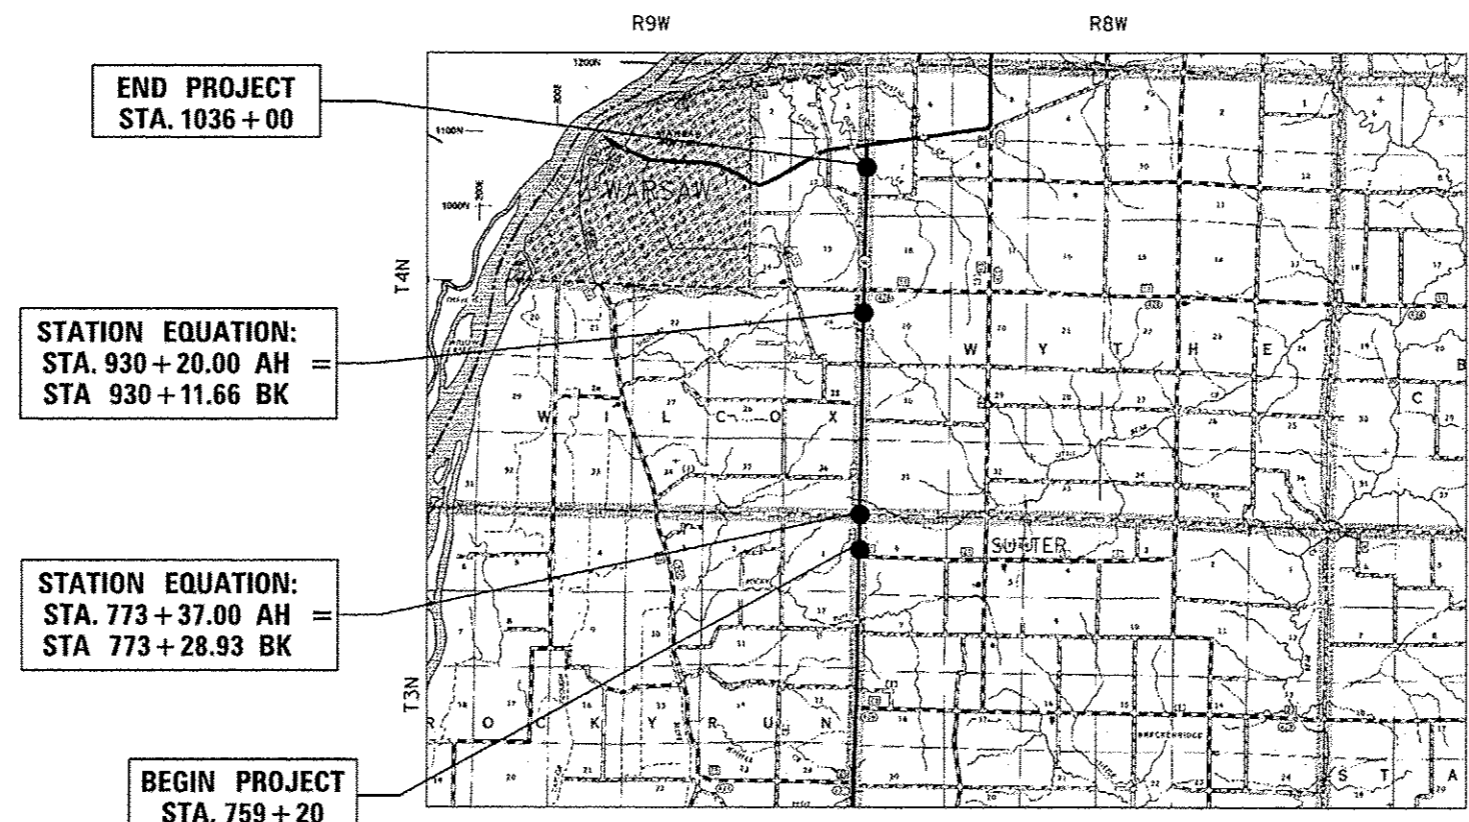

GROSS LENGTH = 27663.60 FT. = 5.239 MILE
NET LENGTH = 27663.60 FT. = 5.239 MILE

STATE OF ILLINOIS
DEPARTMENT OF TRANSPORTATION
DIVISION OF HIGHWAYS

SUBMITTED June 12 20 14
Raja Osman
DEPUTY DIRECTOR OF HIGHWAYS, REGION ENGINEER

July 19 20 14
John D. Baranelli, P.E.
ENGINEER OF DESIGN AND ENVIRONMENT

July 19 20 14
Omer Osman, P.E.
DIRECTOR OF HIGHWAYS, CHIEF ENGINEER

**PRINTED BY THE AUTHORITY
OF THE STATE OF ILLINOIS**