


SYMBOLS

- WORK AREA
- SIGN
- TYPE III BARRICADE
- TRAFFIC SIGNAL
- DETECTOR LOOPS
- IMPACT ATTENUATOR
- DRUM WITH STEADY BURNING BI-DIRECTIONAL LIGHT
- TEMPORARY CONCRETE BARRIER
- TEMPORARY RUMBLE STRIP
- DOUBLE VERTICAL PANEL
- CRYSTAL BIDIRECTIONAL BARRIER WALL/GUARDRAIL MARKER

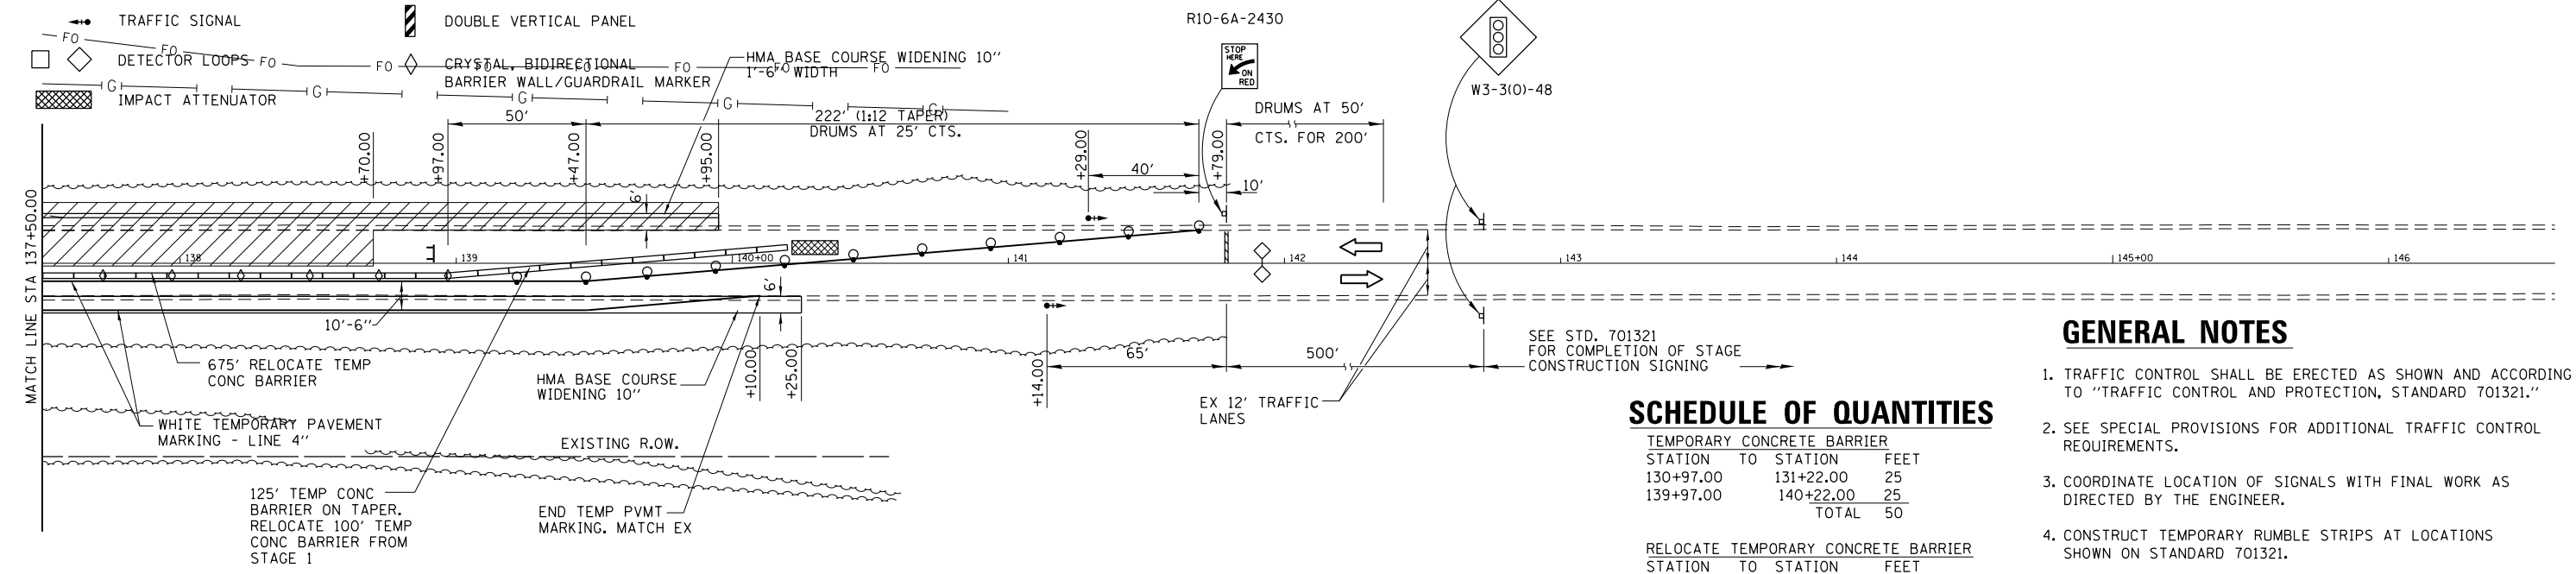

GENERAL NOTES

1. TRAFFIC CONTROL SHALL BE ERECTED AS SHOWN AND ACCORDING TO "TRAFFIC CONTROL AND PROTECTION, STANDARD 701321."
2. SEE SPECIAL PROVISIONS FOR ADDITIONAL TRAFFIC CONTROL REQUIREMENTS.
3. COORDINATE LOCATION OF SIGNALS WITH FINAL WORK AS DIRECTED BY THE ENGINEER.
4. CONSTRUCT TEMPORARY RUMBLE STRIPS AT LOCATIONS SHOWN ON STANDARD 701321.

SCHEDULE OF QUANTITIES

TEMPORARY CONCRETE BARRIER		
STATION TO	STATION	FEET
130+97.00	131+22.00	25
139+97.00	140+22.00	25
	TOTAL	50

RELOCATE TEMPORARY CONCRETE BARRIER		
STATION TO	STATION	FEET
131+22.00	139+97.00	875
	TOTAL	875

IMPACT ATTENUATORS, RELOCATE (NON-REDIRECTIVE), TEST LEVEL 3 - 2 EACH

FILE NAME =	USER NAME = steffenmk	DESIGNED - CMM	REVISED -
et:\pw_work\pwidot\steffenmk\d0122332\072419-sh-t-staging.dgn		DRAWN - TKW	REVISED -
	PLOT SCALE = 60.000' / in.	CHECKED - MTM	REVISED -
	PLOT DATE = 6/12/2014	DATE - 6/12/2014	REVISED -

**STATE OF ILLINOIS
DEPARTMENT OF TRANSPORTATION**

**STAGE CONSTRUCTION
STAGE 2**

SCALE: 1"=30' SHEET NO. 2 OF 2 SHEETS STA. 128+25.00 TO STA. 147+00.00

F.A.P. RTE.	SECTION	COUNTY	TOTAL SHEETS	SHEET NO.
332	(12,B2)B-1	WABASH	68	16
CONTRACT NO. 74219			ILLINOIS FED. AID PROJECT	