
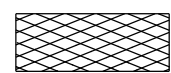


TYPICAL CROSS SECTION SHOWING STEP CONSTRUCTION ON EXISTING FILL

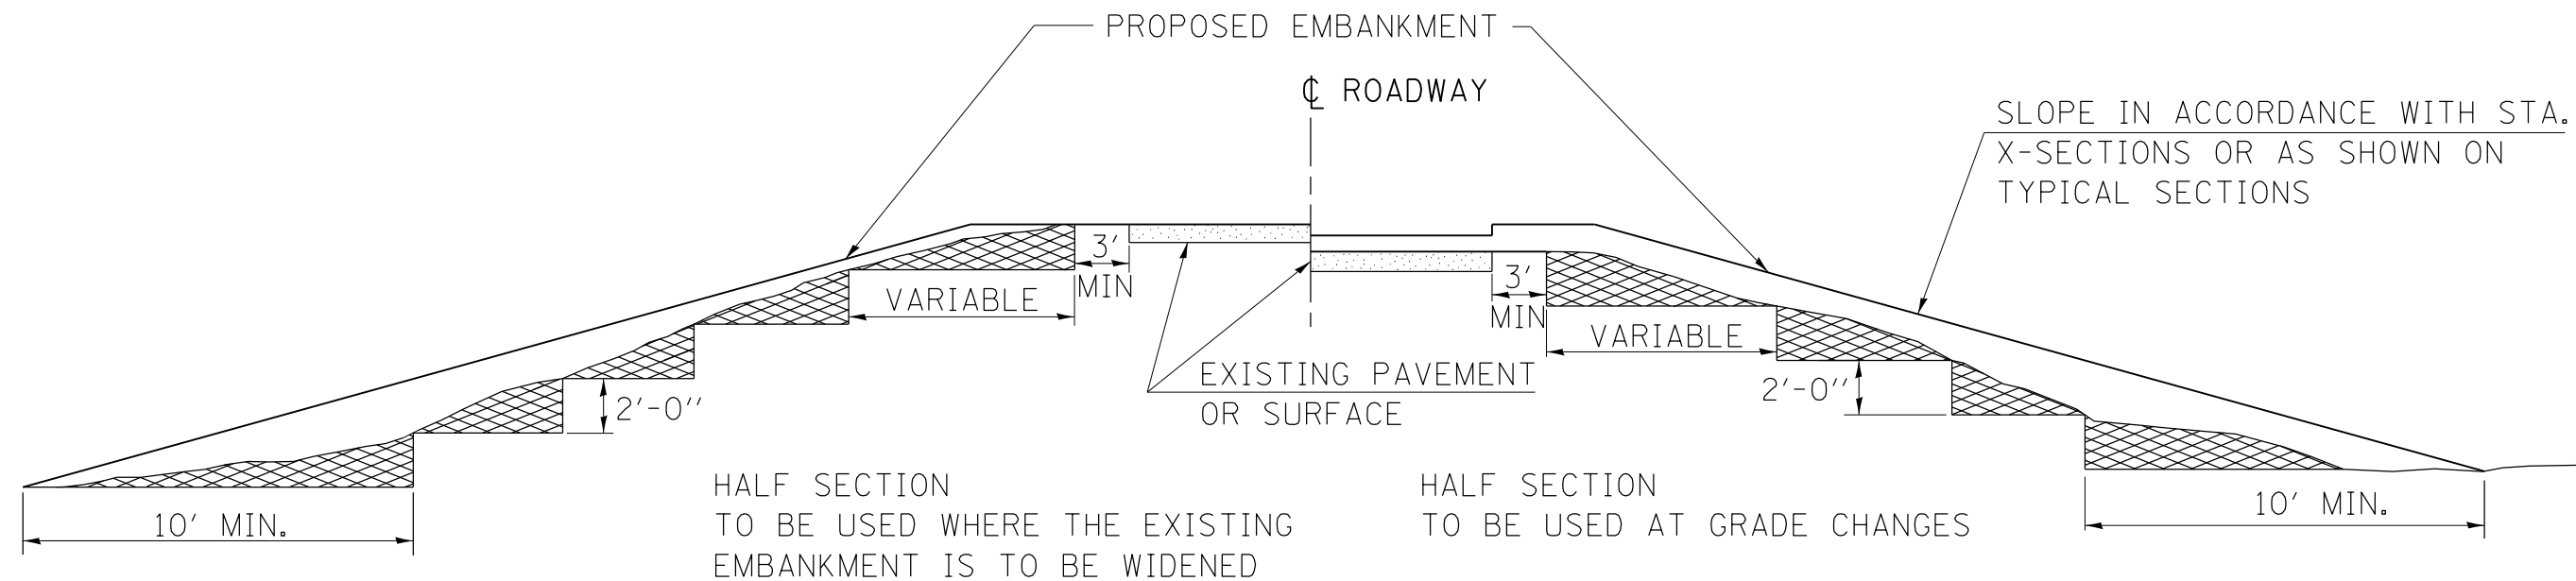

MATERIAL TO BE REMOVED AND REPLACED IN THE EMBANKMENT IN ACCORDANCE WITH ART. 205.04 OF THE STANDARD SPECIFICATION. COST TO BE INCLUDED IN THE VARIOUS ITEMS OF EXCAVATION AND NO ADDITIONAL COMPENSATION WILL BE ALLOWED BECAUSE OF THIS WORK.

PRINT DRIVER = DDD:JRP:alcf9
 SCALE NAME = 8000LWABE
 FILE NAME = 74219-sht-details02.dgn

FILE NAME = D774219-sht-details02.dgn	USER NAME = rhaosis	DESIGNED - CMM	REVISED -
		DRAWN - DWH/HAS	REVISED -
		CHECKED - MTM	REVISED -
		DATE - 1/24/2014	REVISED -

**STATE OF ILLINOIS
DEPARTMENT OF TRANSPORTATION**

DETAILS	
SCALE: 1/2"=1'-0"	SHEET NO. 1 OF 1 SHEETS
STA.	TO STA.

F.A.P. RTE. 332	SECTION (12,B2)B-1	COUNTY WABASH	TOTAL SHEETS 68	SHEET NO. 20
CONTRACT NO. 74219			ILLINOIS FED. AID PROJECT	