


|   |  |
|---|--|
| DATE                                    |  |
| BY                                      |  |
| FINAL SURVEY NO.                        |  |
| SURVEYED PLOTTED TEMPLATE AREAS CHECKED |  |
| NOTE BOOK NO.                           |  |

|   |  |
|---|--|
| DATE                                    |  |
| BY                                      |  |
| ORIGINAL SURVEY NO.                     |  |
| SURVEYED PLOTTED TEMPLATE AREAS CHECKED |  |
| NOTE BOOK NO.                           |  |

USER: hbs  
 PRINT DATE: 6/10/2014  
 FILE NAME: D:\74219\134+00.dgn

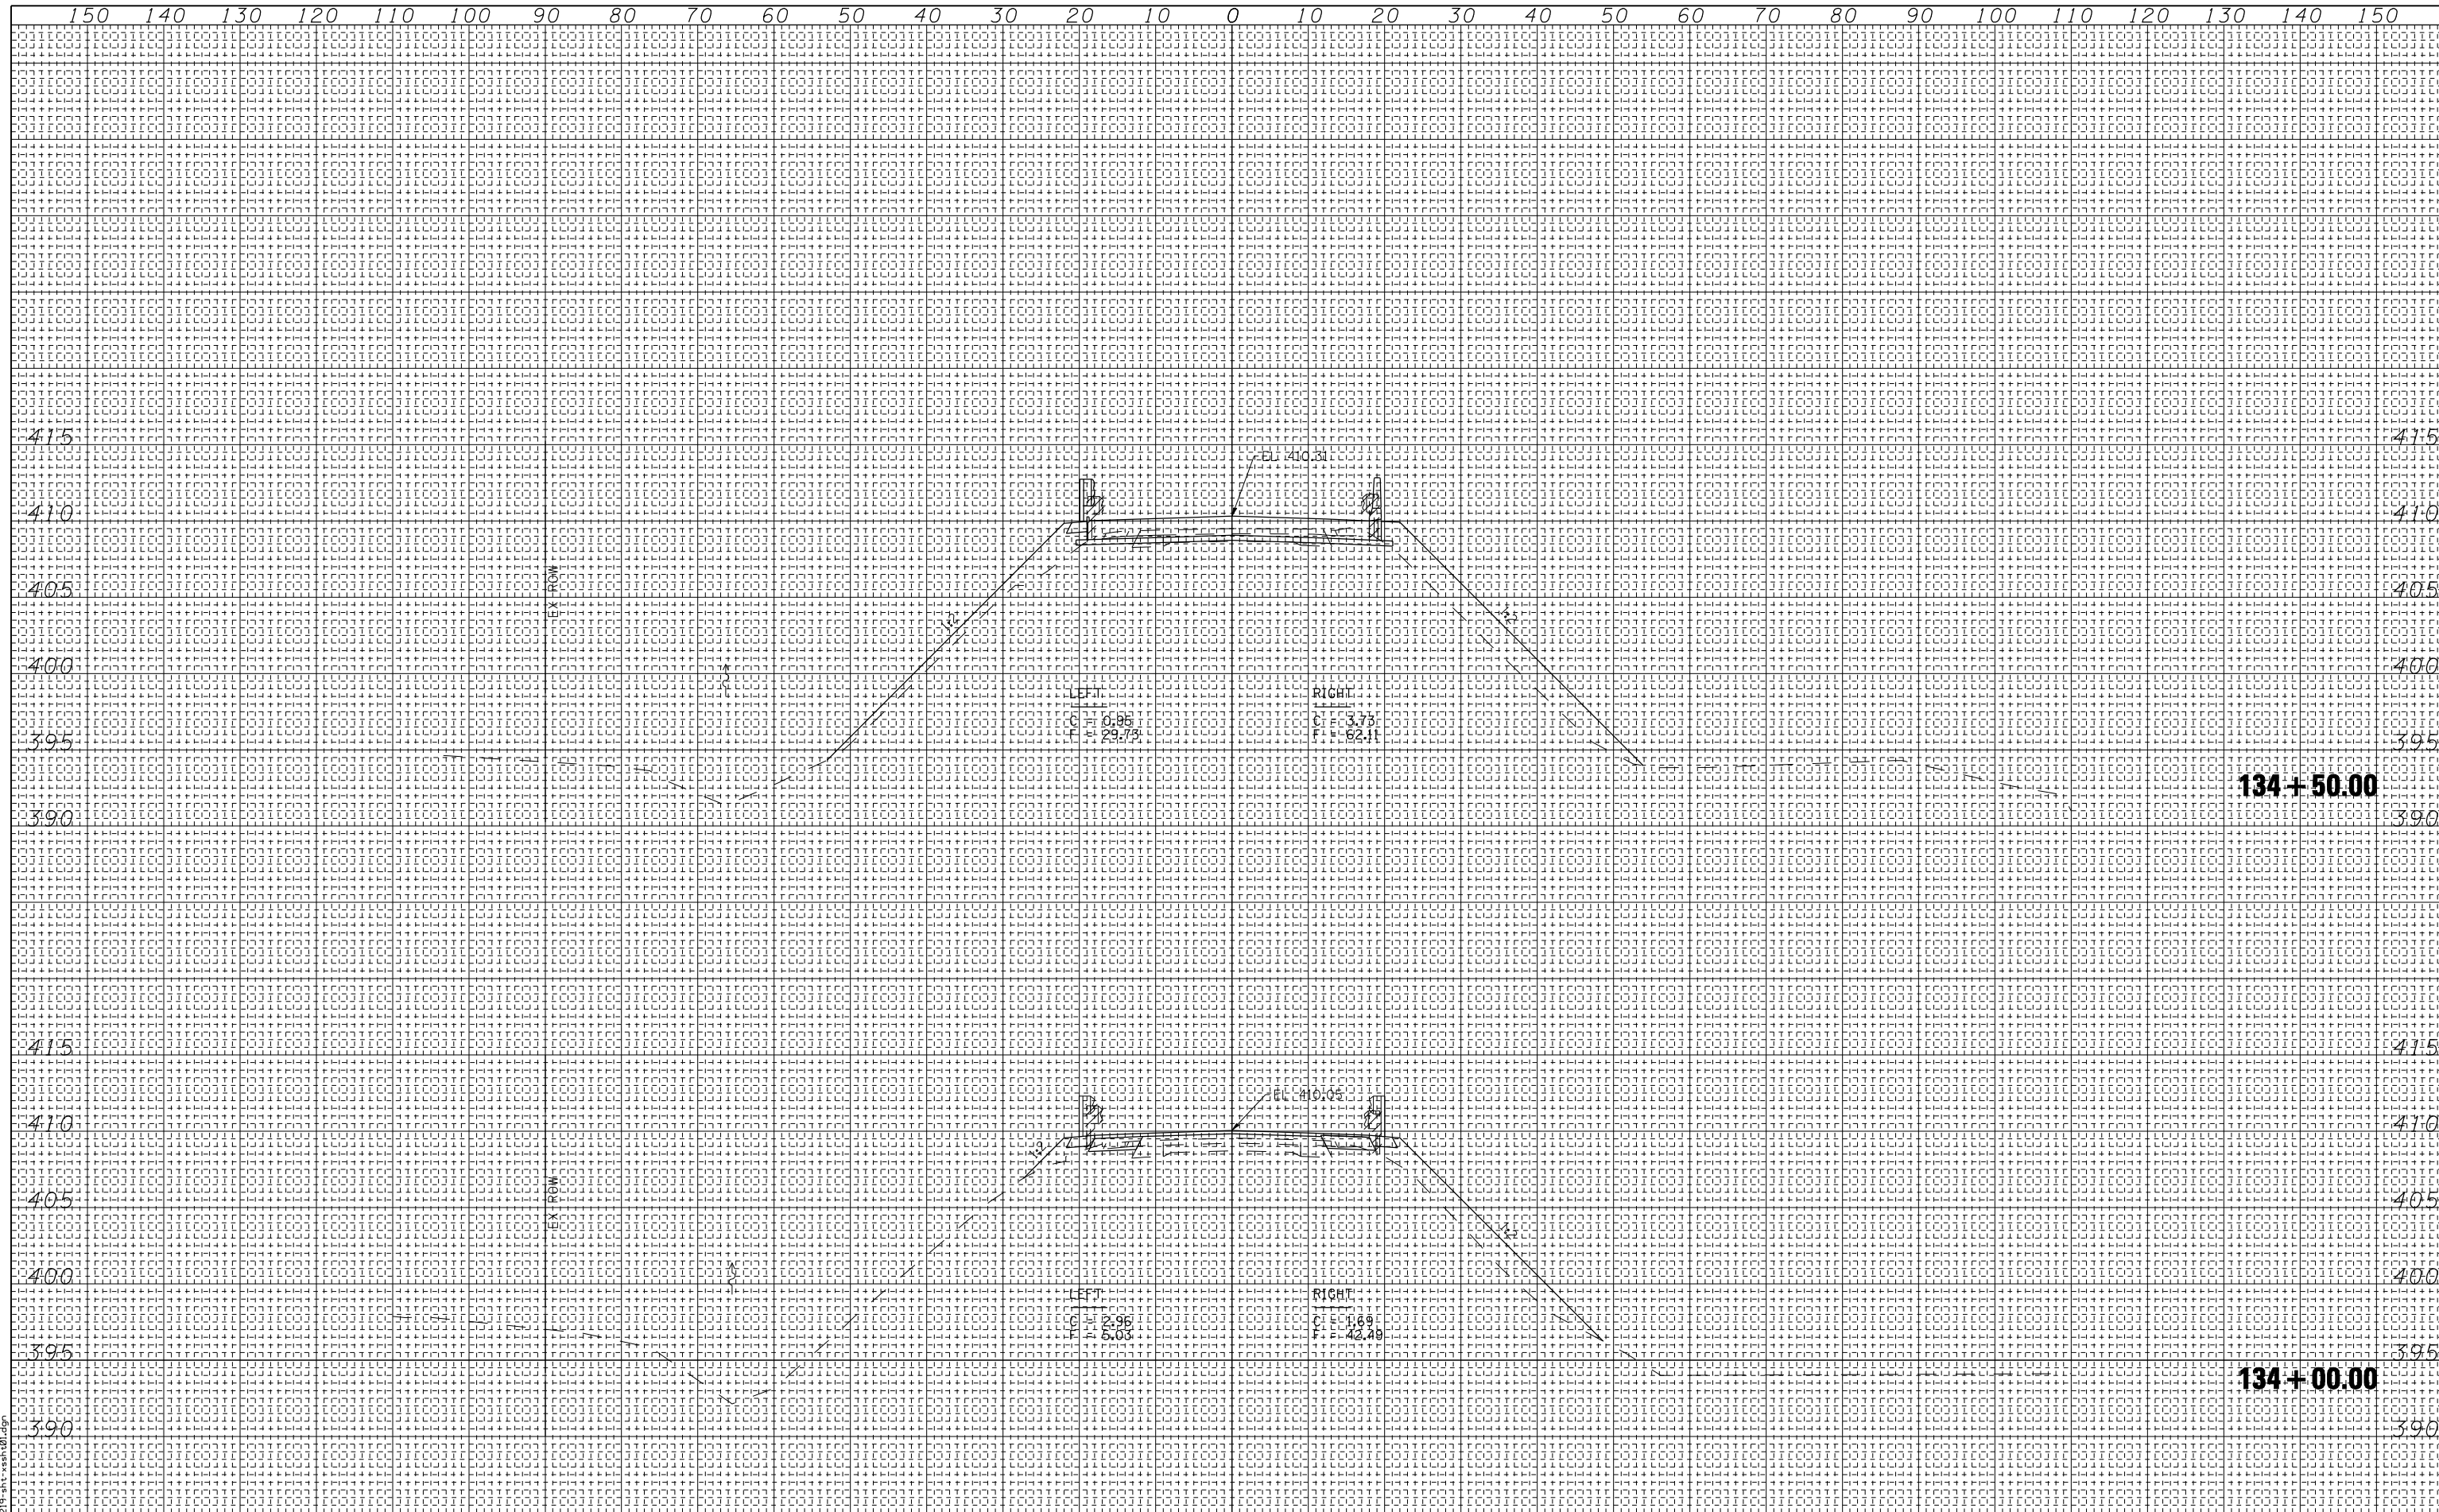

|                                  |                    |           |
|----------------------------------|--------------------|-----------|
| USER NAME = hbs                  | DESIGNED - MTD/NHP | REVISED - |
| ESCA PROJECT NO. 933.14          | DRAWN - RJT/HAS    | REVISED - |
| PLOT SCALE = 20.0000' / IN.      | CHECKED - ELH      | REVISED - |
| PLOT DATE = 6/10/2014 8:45:03 AM | DATE - 01/30/14    | REVISED - |

**STATE OF ILLINOIS  
 DEPARTMENT OF TRANSPORTATION**

**IL ROUTE 1 CROSS SECTIONS**

SCALE: AS SHOWN SHEET NO. 5 OF 11 SHEETS STA. 134+00.00 TO STA. 134+50.00

|                     |                    |                           |                 |              |
|---------------------|--------------------|---------------------------|-----------------|--------------|
| F.A.P. RTE. 332     | SECTION (12,B2)B-1 | COUNTY WABASH             | TOTAL SHEETS 68 | SHEET NO. 62 |
| FED. ROAD DIST. NO. |                    | ILLINOIS FED. AID PROJECT |                 |              |
| CONTRACT NO. 74219  |                    |                           |                 |              |