
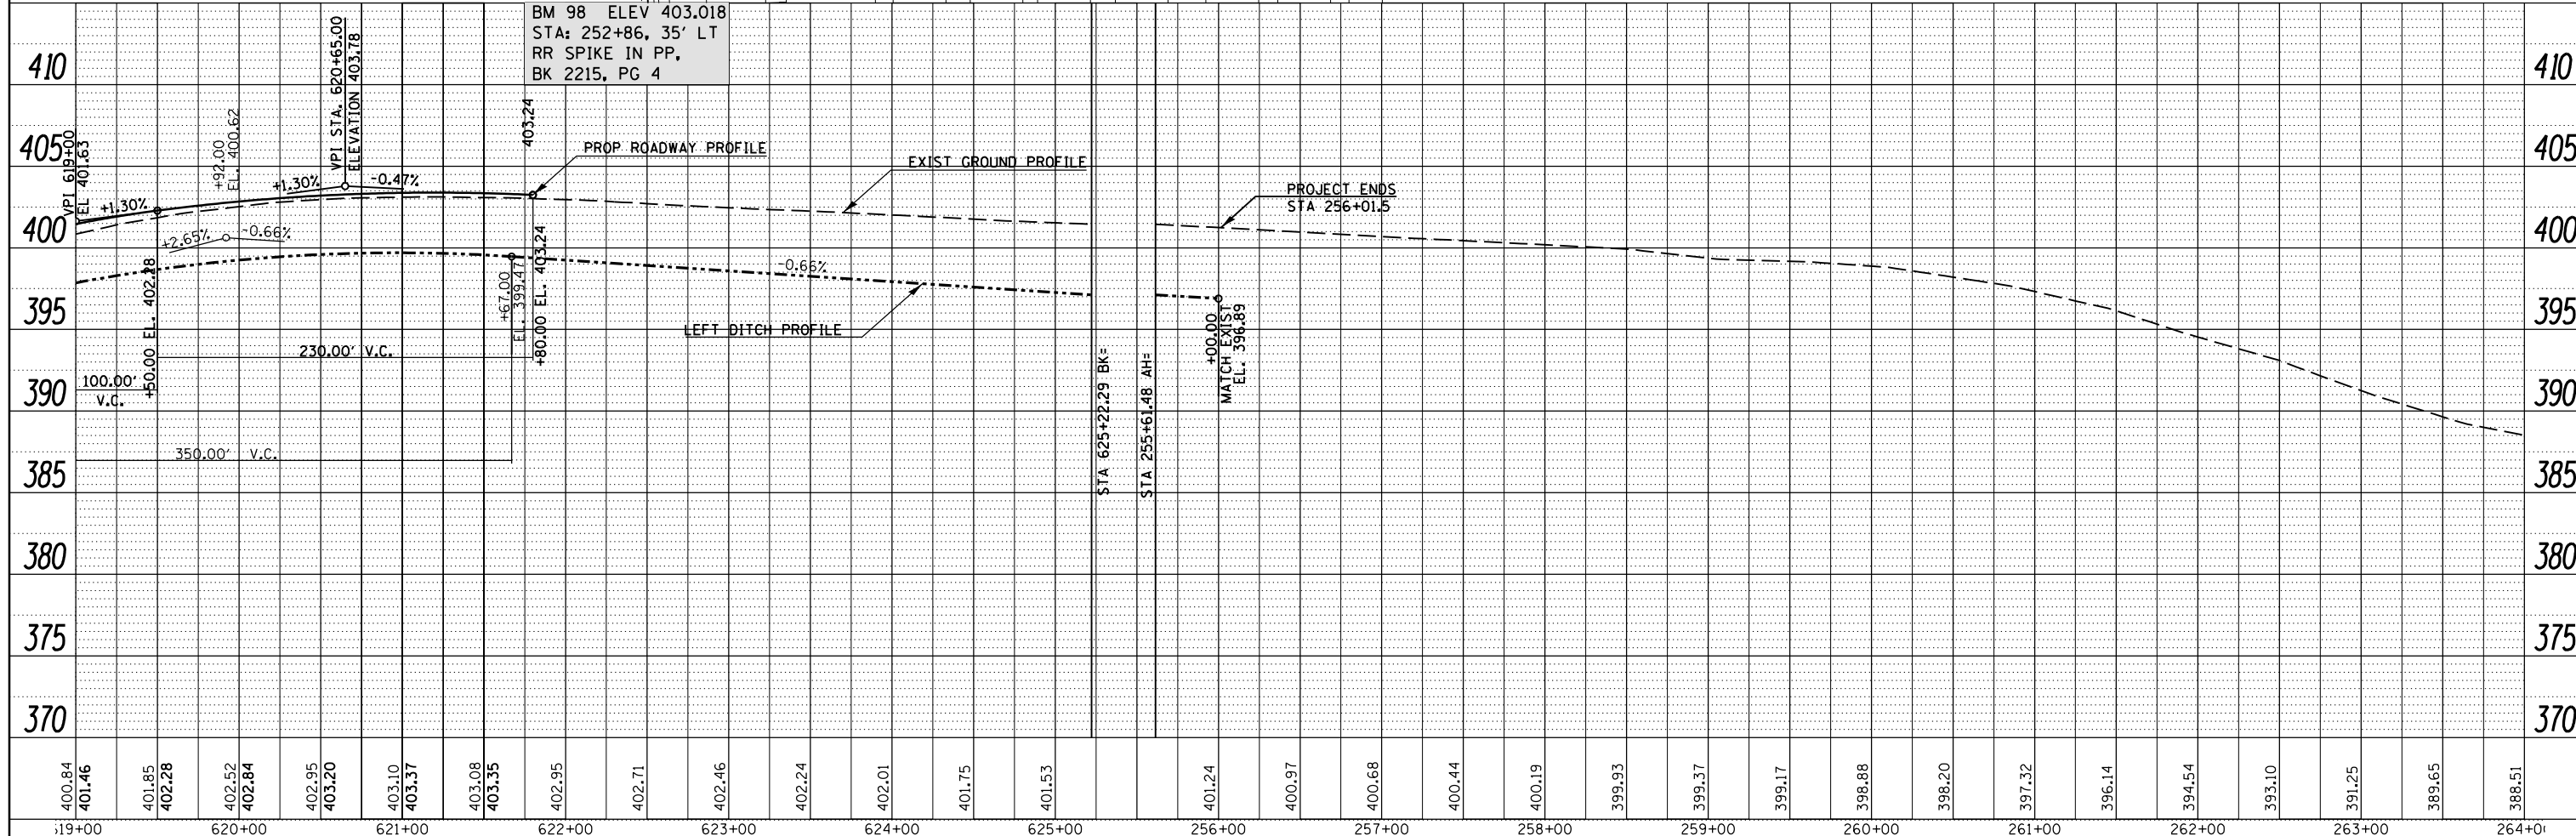


| | | |
|------|-----------------------------|------|
| PLAN | SURVEYED | DATE |
| | PLOTTED | |
| | GRADES CHECKED | |
| | STRUCTURE NOTATIONS CHECKED | |
| | NOTE BOOK NO. | |
| | CHECKED | |
| | BY | |
| | FILE NAME | |

| | | |
|---------|-----------------------------|------|
| PROFILE | SURVEYED | DATE |
| | PLOTTED | |
| | GRADES CHECKED | |
| | STRUCTURE NOTATIONS CHECKED | |
| | NOTE BOOK NO. | |
| | CHECKED | |
| | BY | |
| | FILE NAME | |

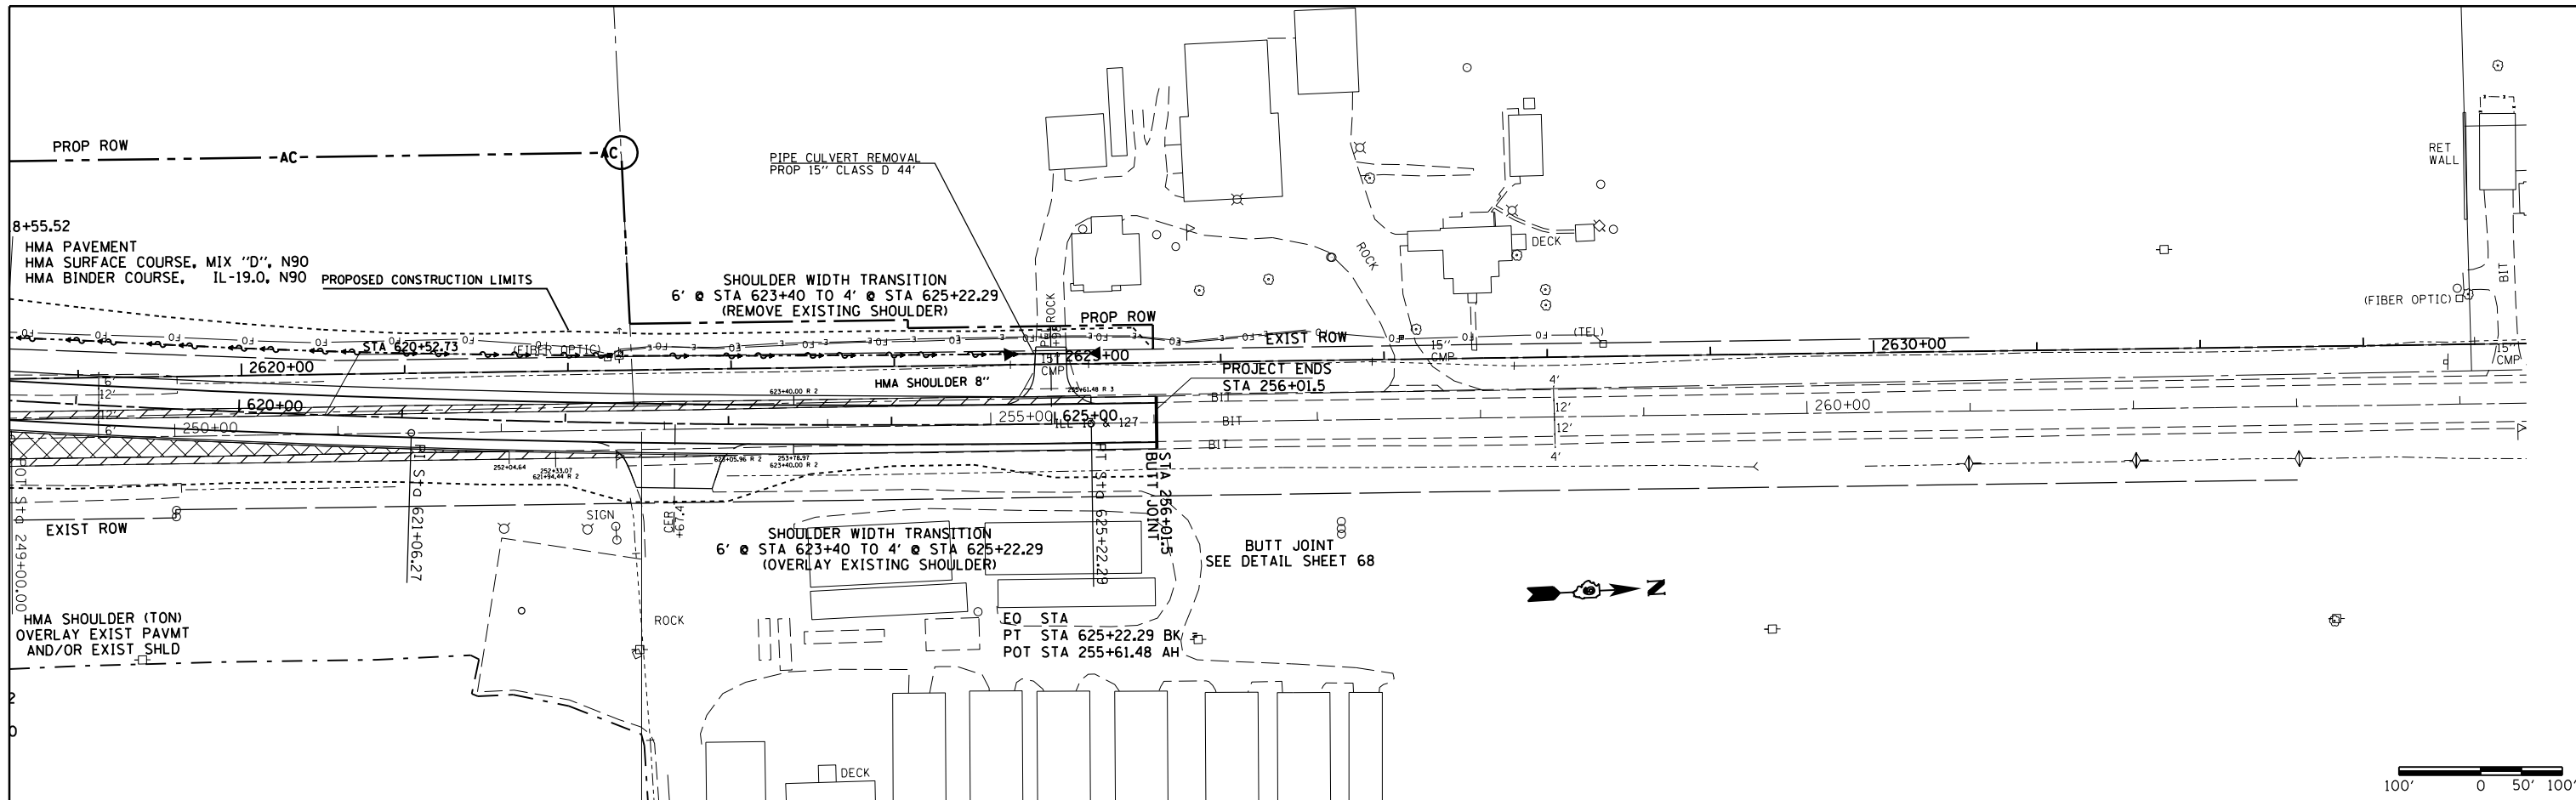

| | | | | | | | | | | |
|----------------------------------------------|-----------------------------|------------|-----------|-----------------------------------------------------------|---------------------|-------------------------------------------------------|---------|---------|---------------------------|-----------|
| FILE NAME = | USER NAME = susers | DESIGNED - | REVISED - | STATE OF ILLINOIS DEPARTMENT OF TRANSPORTATION | PLAN PROFILE | F.A.P. RTE. | SECTION | COUNTY | TOTAL SHEETS | SHEET NO. |
| c:\pwwork\pwwork\1ef twischd1\d0196163\78219 | hshc-plnpr.f.dgn | DRAWN - | REVISED - | | | 42 | 13B-1 | JACKSON | 112 | 29 |
| #MODELNAME# | PLOT SCALE = 100.0000' / 1" | CHECKED - | REVISED - | | | CONTRACT NO. 78215 | | | | |
| | PLOT DATE = 6/4/2014 | DATE - | REVISED - | | | SCALE: SHEET 4 OF 4 SHEETS STA. 619+00 TO STA. 264+00 | | | ILLINOIS FED. AID PROJECT | |