


**PARTIAL PLAN**

**Notes:**  
 See sheet 11 of 32 for superstructure details and Bill of Material.  
 Bars indicated thus 40x15- #5 etc. indicates 40 lines of bars with 15 lengths per line.  
 See sheet 11 of 32 for parapet reinforcement.  
 See sheet 12 of 32 for SECTION A-A.  
 See sheet 12 of 32 for slab detail at drainage scuppers.  
 See sheet 26 of 32 for Bar Splicer Details.

**MIN. BAR LAPS**  
 #5 bars = 2'-7"  
 #6 bars = 3'-1"

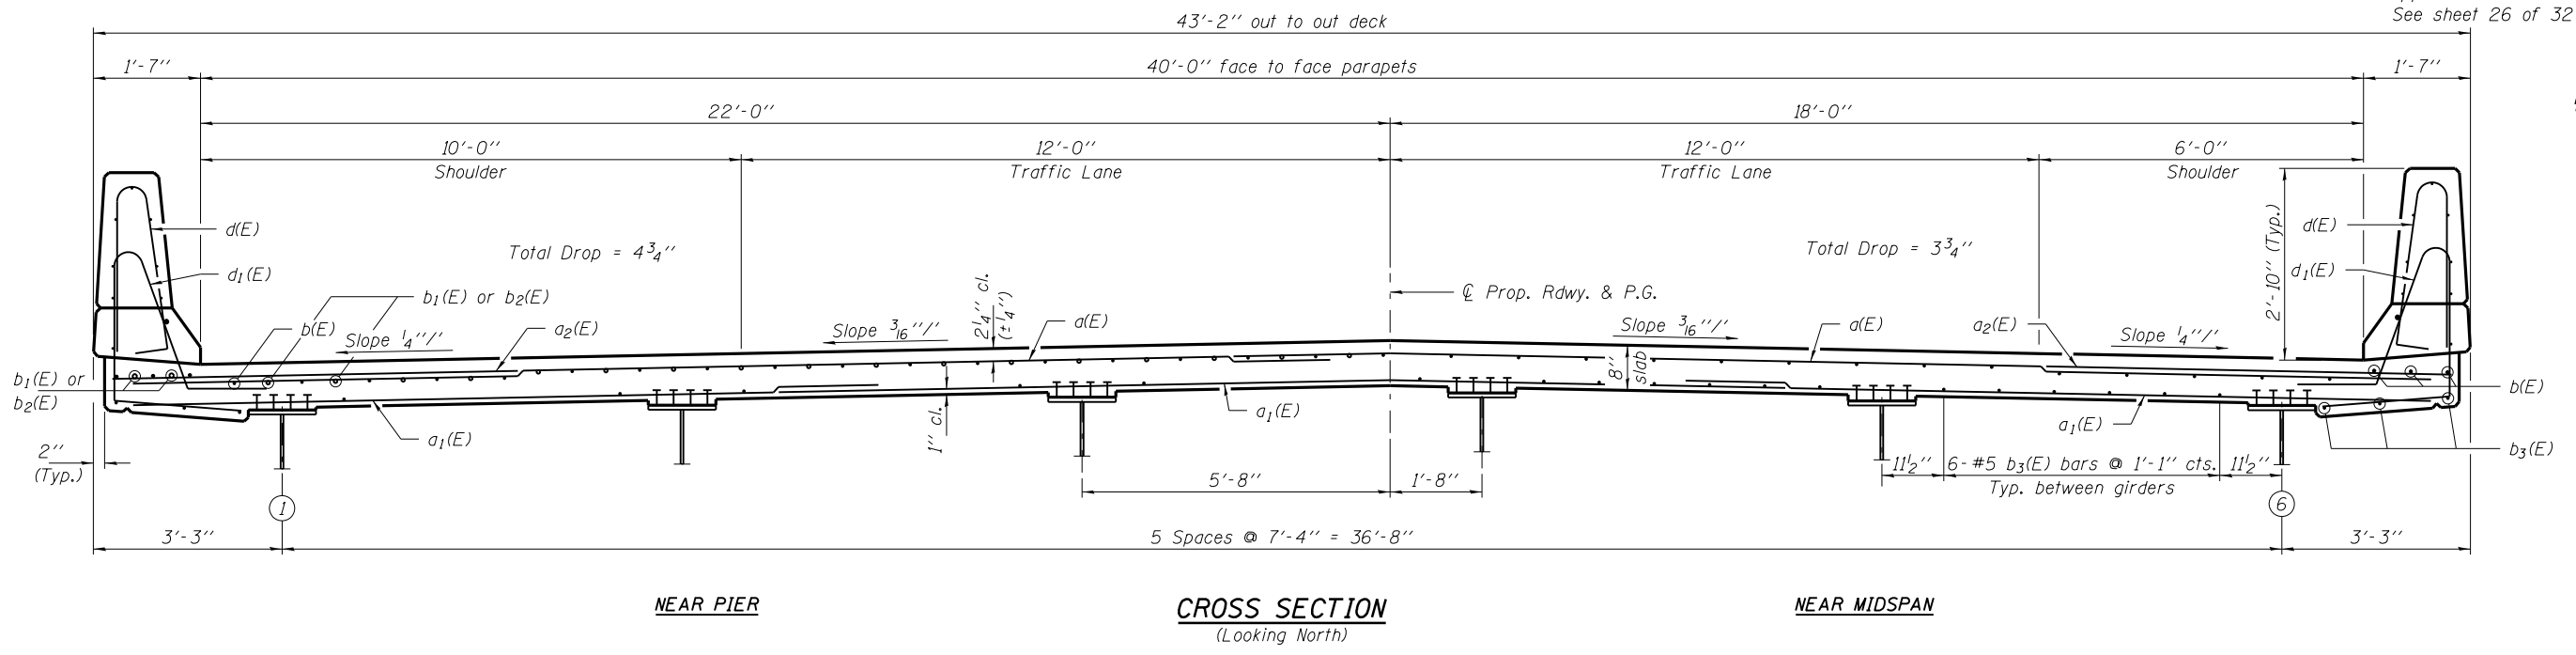

FILE NAME = c:\pwork\pwsdot\leftswchd\655362001\0390077-78215.dgn	DESIGNED - S.M.S.	REVISED -	<b>STATE OF ILLINOIS DEPARTMENT OF TRANSPORTATION</b>	<b>SUPERSTRUCTURE STRUCTURE NO. 039-0077</b>	FAP	SECTION	COUNTY	TOTAL SHEETS	SHEET NO.
3085 STEVENSON DRIVE, SUITE 201 SPRINGFIELD, ILLINOIS 62703 217.546.3400 www.hfrengineering.com	CHECKED - C.C.S.	REVISED -			42	13B-1	JACKSON	112	44
PLOT SCALE =	DRAWN - D.A.B.	REVISED -			IL 13/127 OVER BEAUCOUP CR.		CONTRACT NO. 78215		
PLOT DATE = 6/4/2014	CHECKED - M.D.C.	REVISED -			SHEET NO. 10 OF 32 SHEETS		ILLINOIS FED. AID PROJECT		