


DATE	
BY	
SURVEYED	
PLOTTED	
TEMPLATE	
NOTE BOOK	
AREAS CHECKED	
NO.	

DATE	
BY	
SURVEYED	
PLOTTED	
TEMPLATE	
NOTE BOOK	
AREAS CHECKED	
NO.	

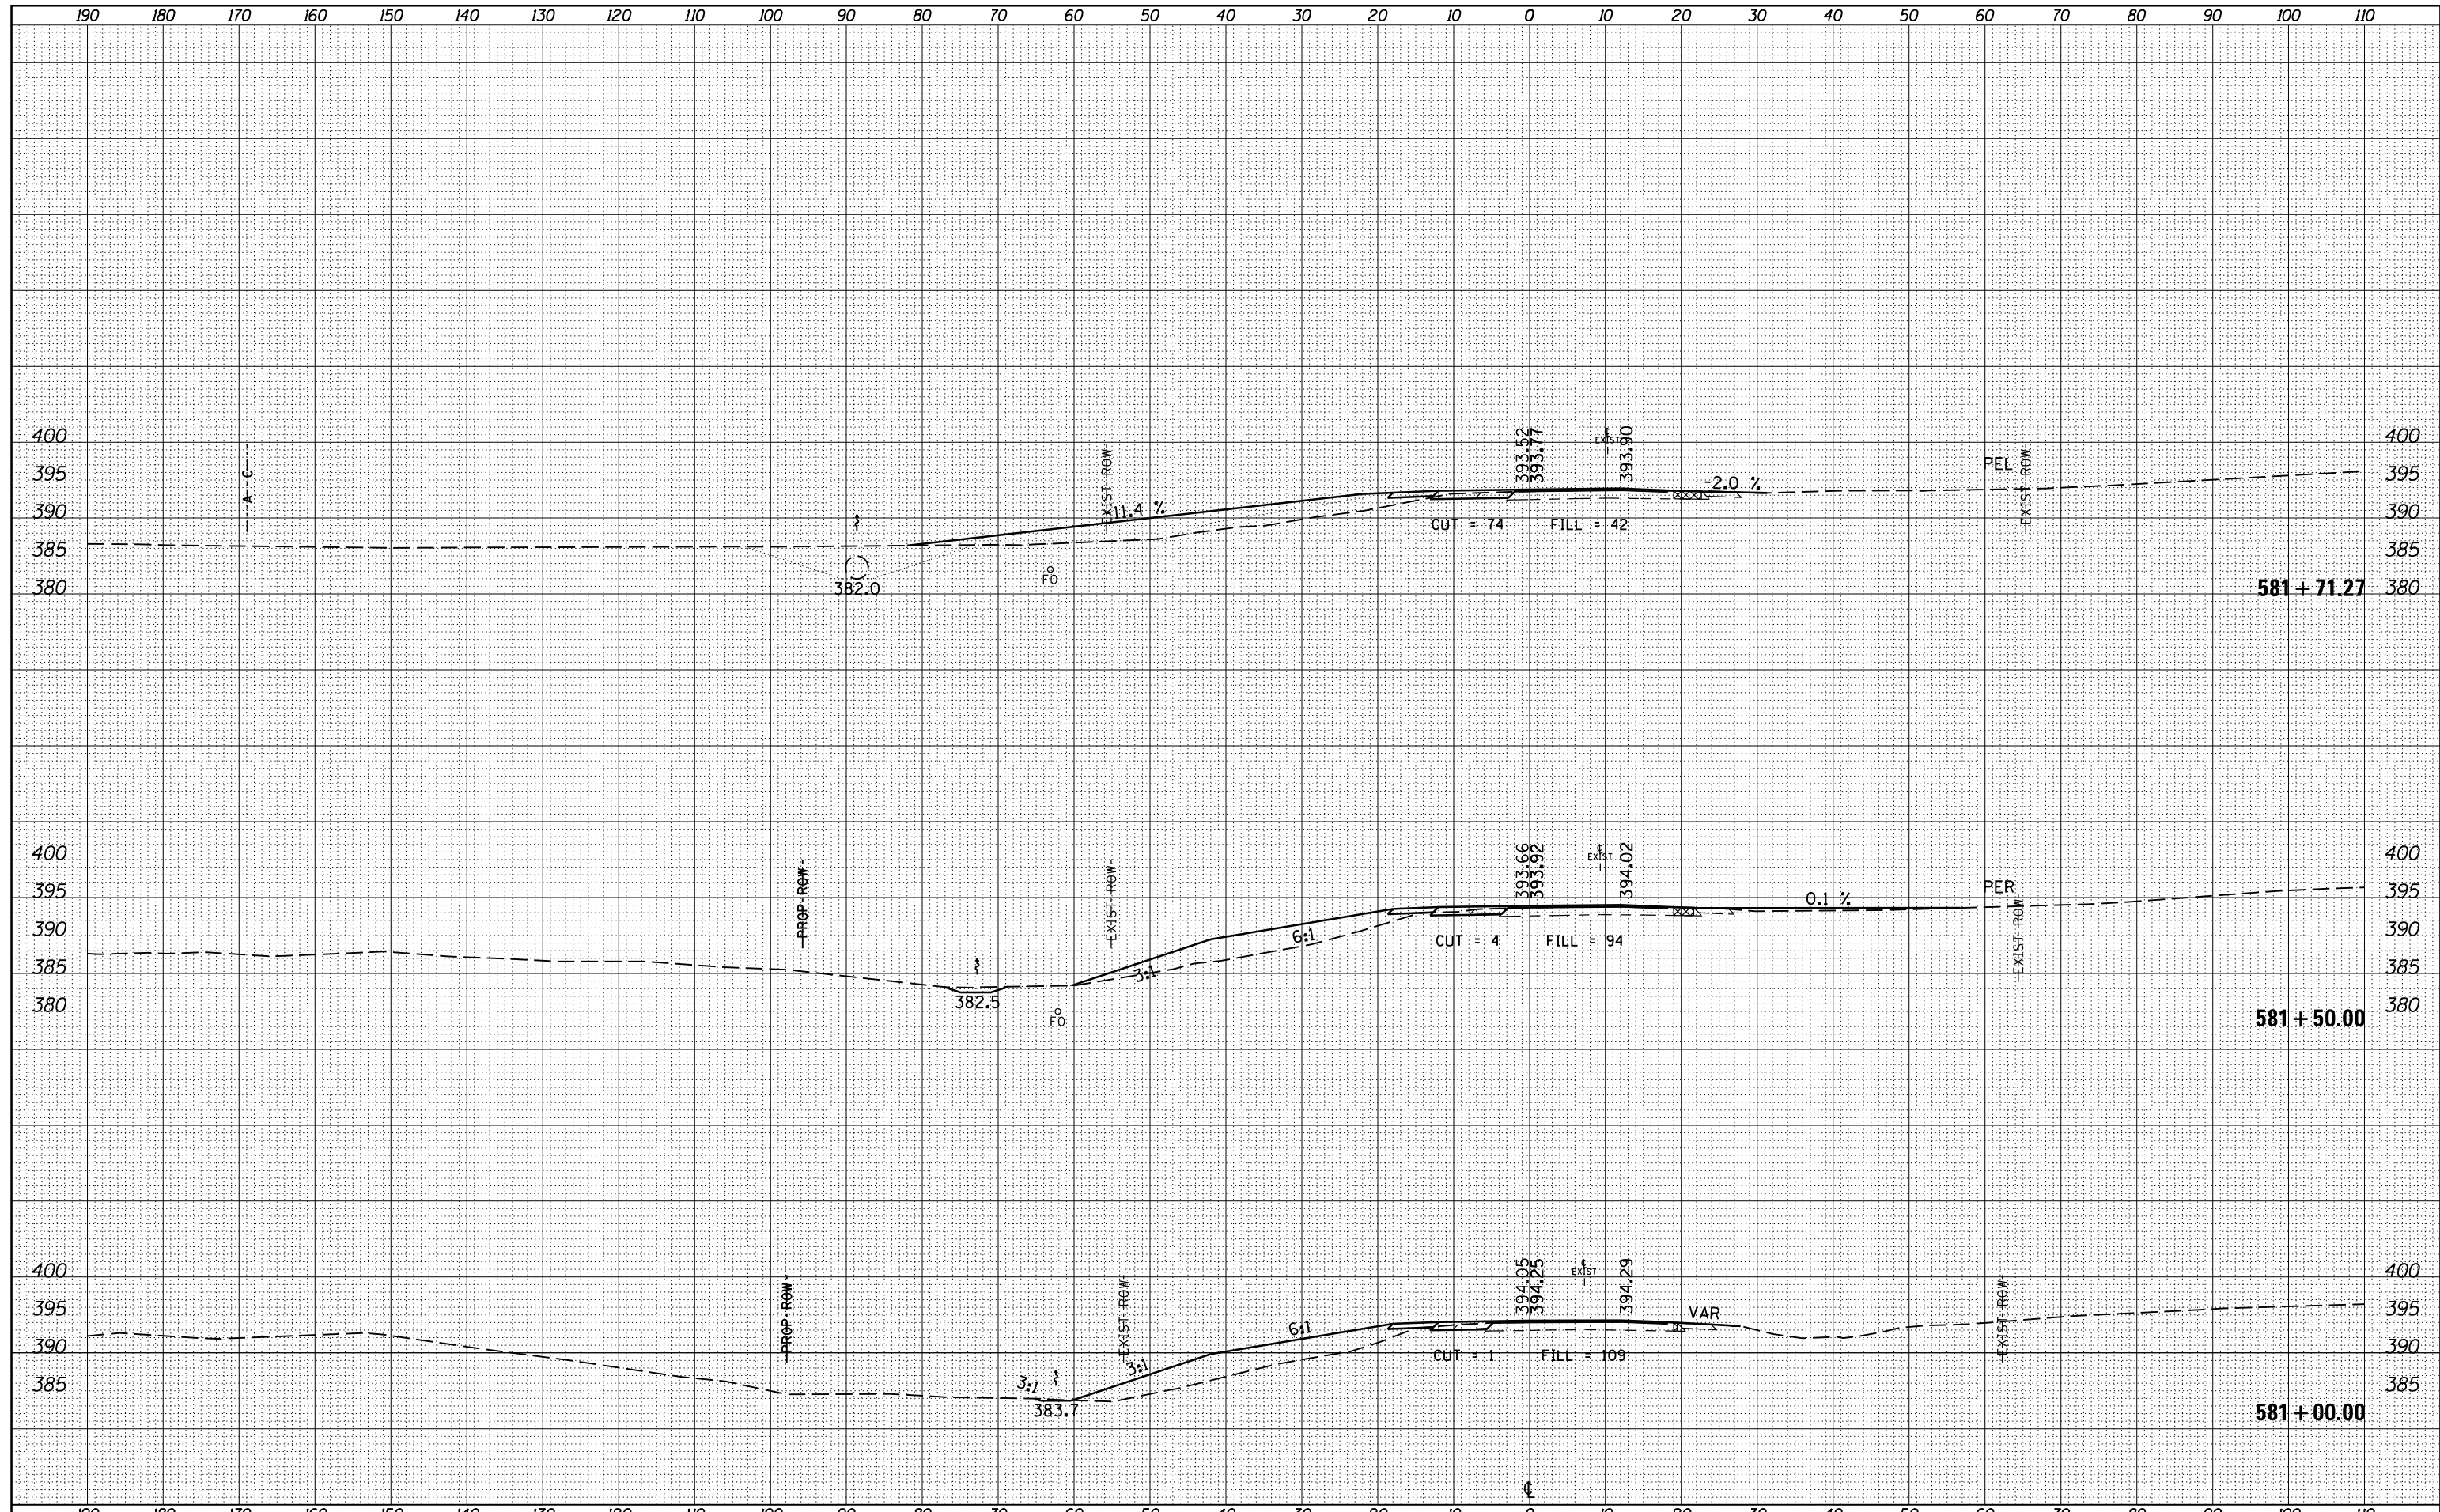

FILE NAME =	USER NAME = *USERS*	DESIGNED -	REVISÉD -	<p style="text-align: center;"><b>STATE OF ILLINOIS DEPARTMENT OF TRANSPORTATION</b></p> <p style="text-align: center;"><b>CROSS SECTIONS</b></p>	F.A. RTE.	SECTION	COUNTY	TOTAL SHEETS	SHEET NO.
es:\pw_work\pwidot\1ef twichd1\d0196163\78215-sh.t	xs.dgn	DRAWN -	REVISÉD -		13/127	13B-1	JACKSON	112	74
!MODELNAME*	PLÓT SCALE = 20.0000' / in.	CHECKED -	REVISÉD -		CONTRACT NO. 78215				
	PLÓT DATE = 6/4/2014	DATE -	REVISÉD -		SCALE:	SHEET OF SHEETS	STA. 581+00.00 TO STA. 581+71.27	ILLINOIS FED. AID PROJECT	