


DATE	
BY	
FINAL SURVEY	SURVEYED
NOTE BOOK NO.	PLOTTED
	TEMPLATE
	AREAS CHECKED

DATE	
BY	
ORIGINAL SURVEY	SURVEYED
NOTE BOOK NO.	PLOTTED
	TEMPLATE
	AREAS CHECKED

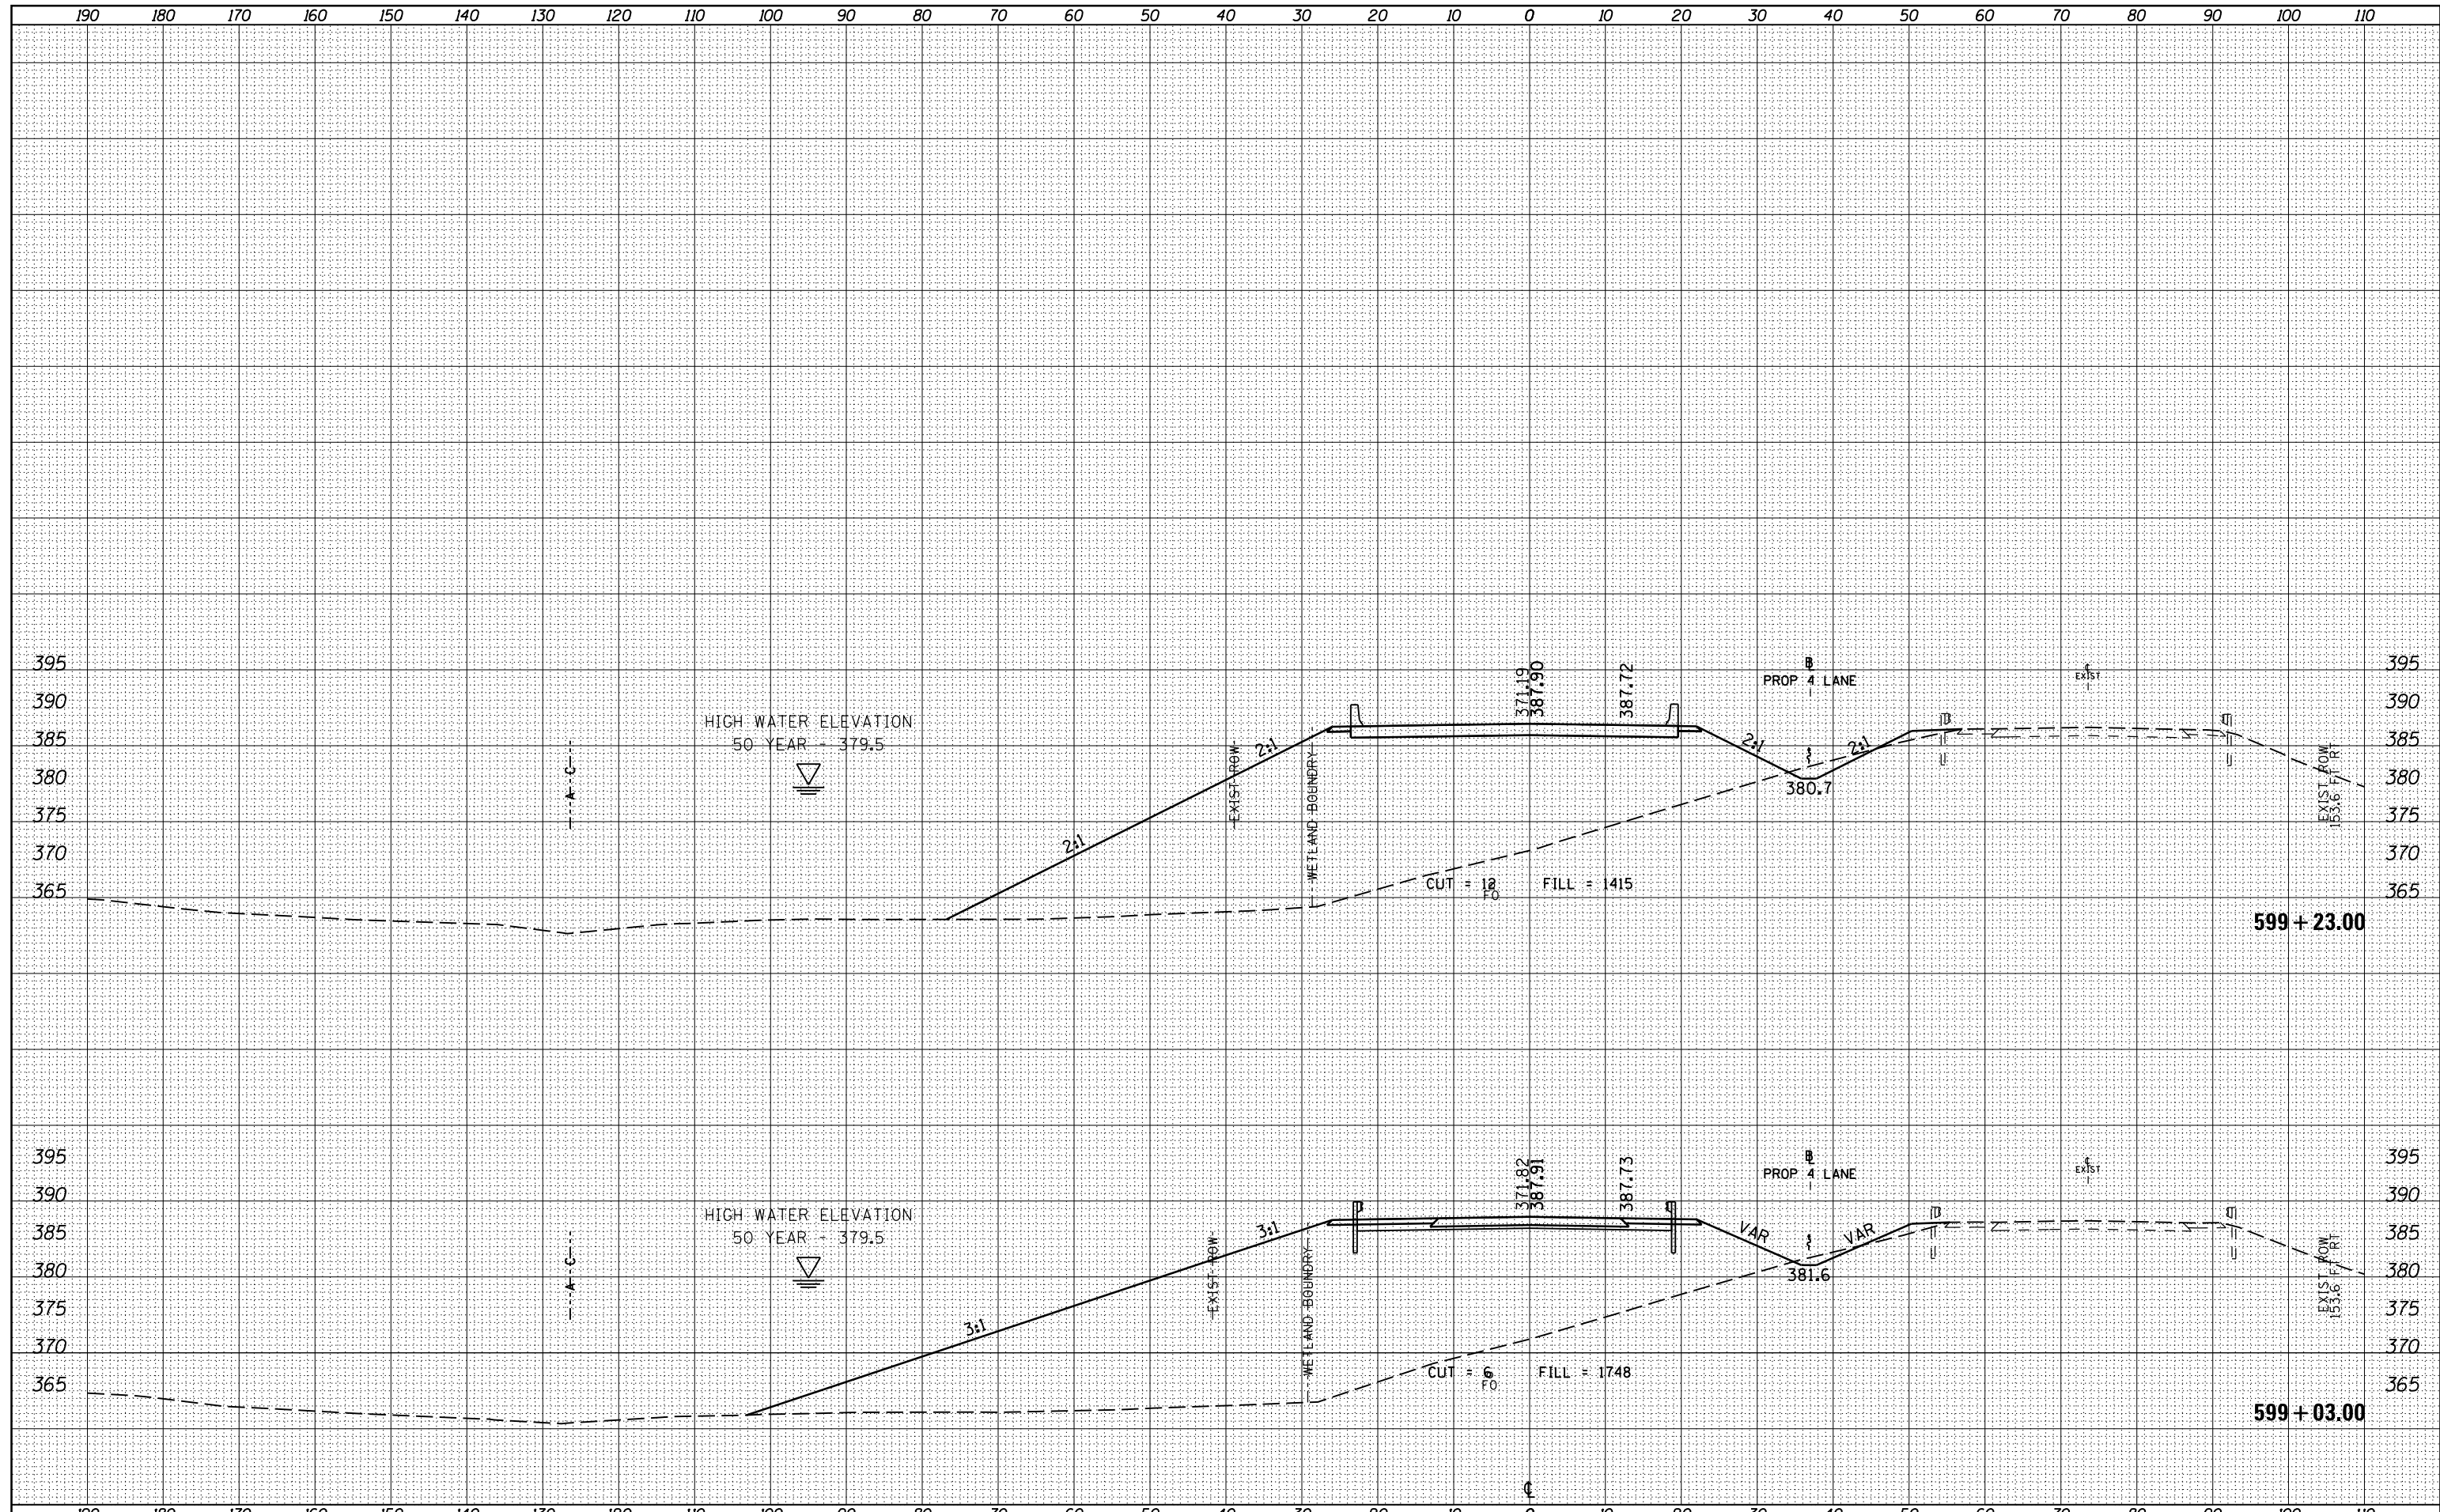

FILE NAME =
 es:\pw_work\pwidot\lef twichd1\d0196163\78215-shd
 MODELNAME

USER NAME =	*USERS*
DESIGNED -	REVISIED -
DRAWN -	REVISIED -
PLLOT SCALE = 20.0000' / in.	CHECKED -
PLLOT DATE = 6/4/2014	DATE -
	REVISIED -

**STATE OF ILLINOIS
 DEPARTMENT OF TRANSPORTATION**

CROSS SECTIONS

SCALE: SHEET OF SHEETS STA. 599+03.00 TO STA. 599+23.00

F.A. RTE.	SECTION	COUNTY	TOTAL SHEETS	SHEET NO.
13/127	13B-1	JACKSON	112	90
CONTRACT NO. 78215			ILLINOIS FED. AID PROJECT	