


DATE	
BY	
FINISHED SURVEY	
PLOTTED	
NOTE BOOK	
AREAS CHECKED	

DATE	
BY	
ORIGINAL SURVEY	
PLOTTED	
NOTE BOOK	
AREAS CHECKED	

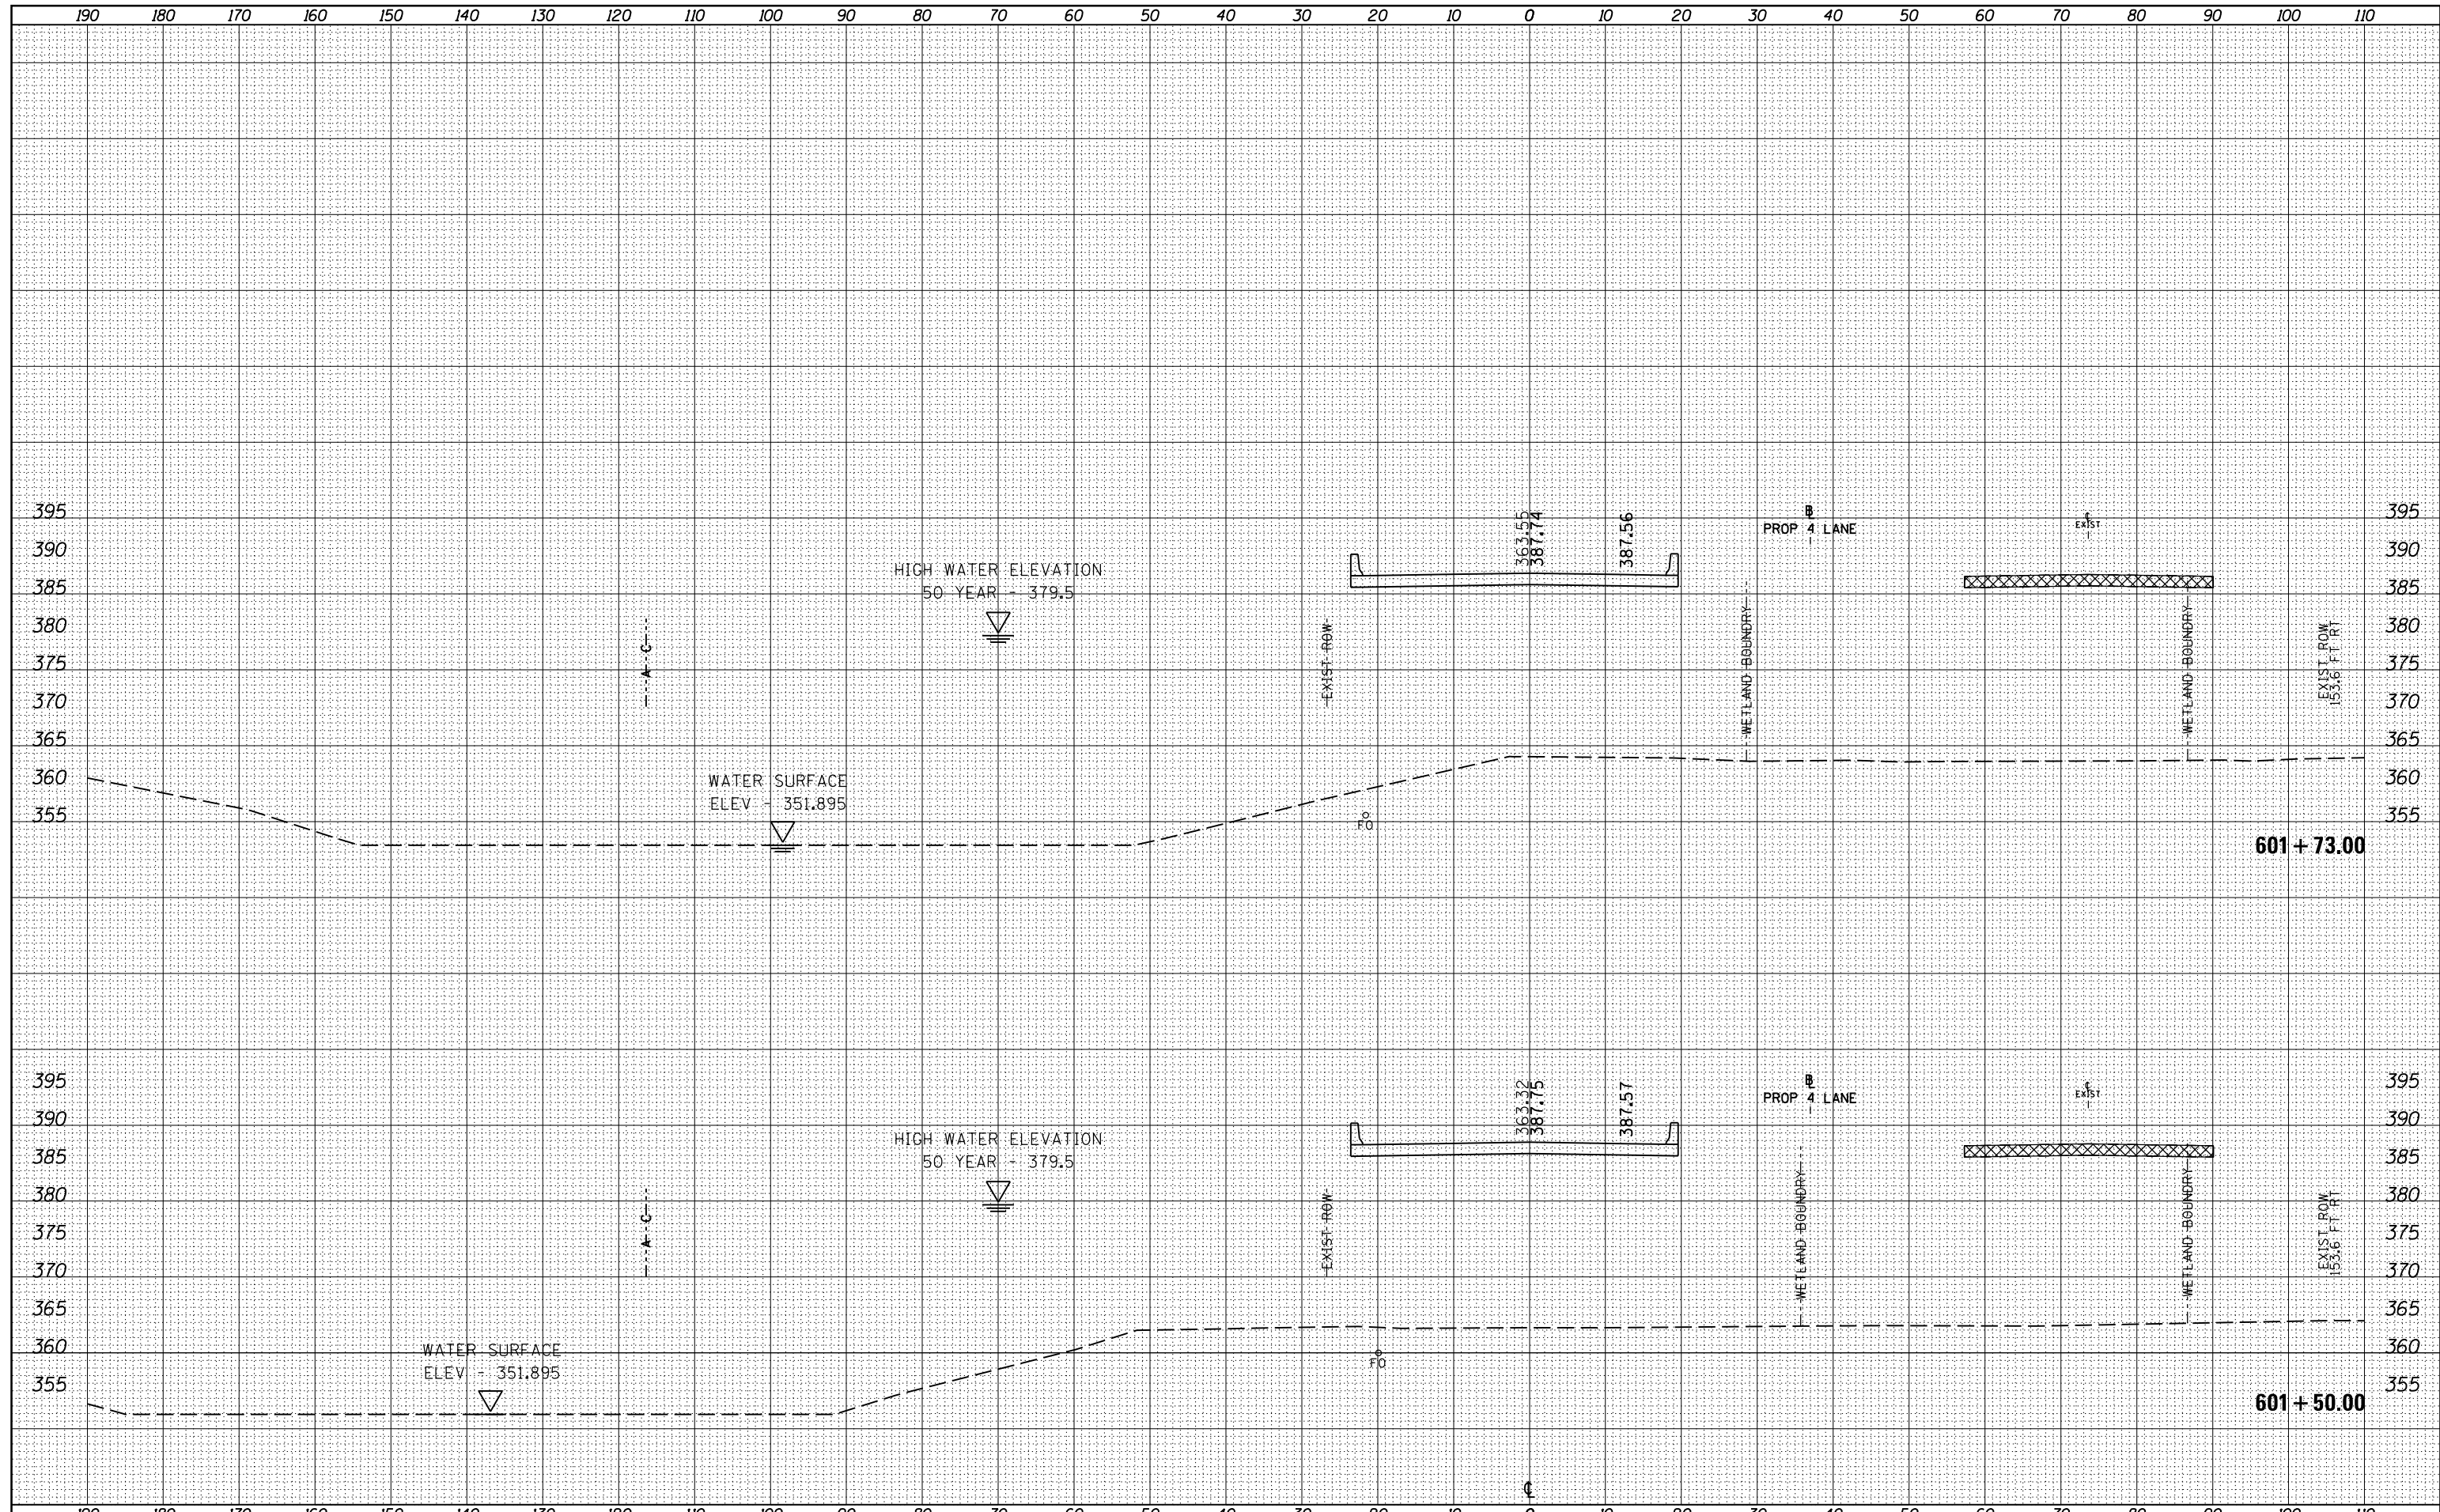

FILE NAME =
 es:\pw_work\pwwork\1ef twichd1\d0196163\78215-sh...
 \$MODELNAME\$

USER NAME = \$USERS\$	DESIGNED -	REVISED -
	DRAWN -	REVISED -
PLOT SCALE = 20.0000' / in.	CHECKED -	REVISED -
PLOT DATE = 6/4/2014	DATE -	REVISED -

**STATE OF ILLINOIS
 DEPARTMENT OF TRANSPORTATION**

CROSS SECTIONS

SCALE: SHEET OF SHEETS STA. 601+50.00 TO STA. 601+73.00

F.A. RTE.	SECTION	COUNTY	TOTAL SHEETS	SHEET NO.
13/127	13B-1	JACKSON	112	94
CONTRACT NO. 78215				

ILLINOIS FED. AID PROJECT