


BY	DATE

ORIGINAL SURVEY	SURVEYED	DATE
NOTE BOOK	PLOTTED	
NO.	TEMPLATE	
	AREAS CHECKED	

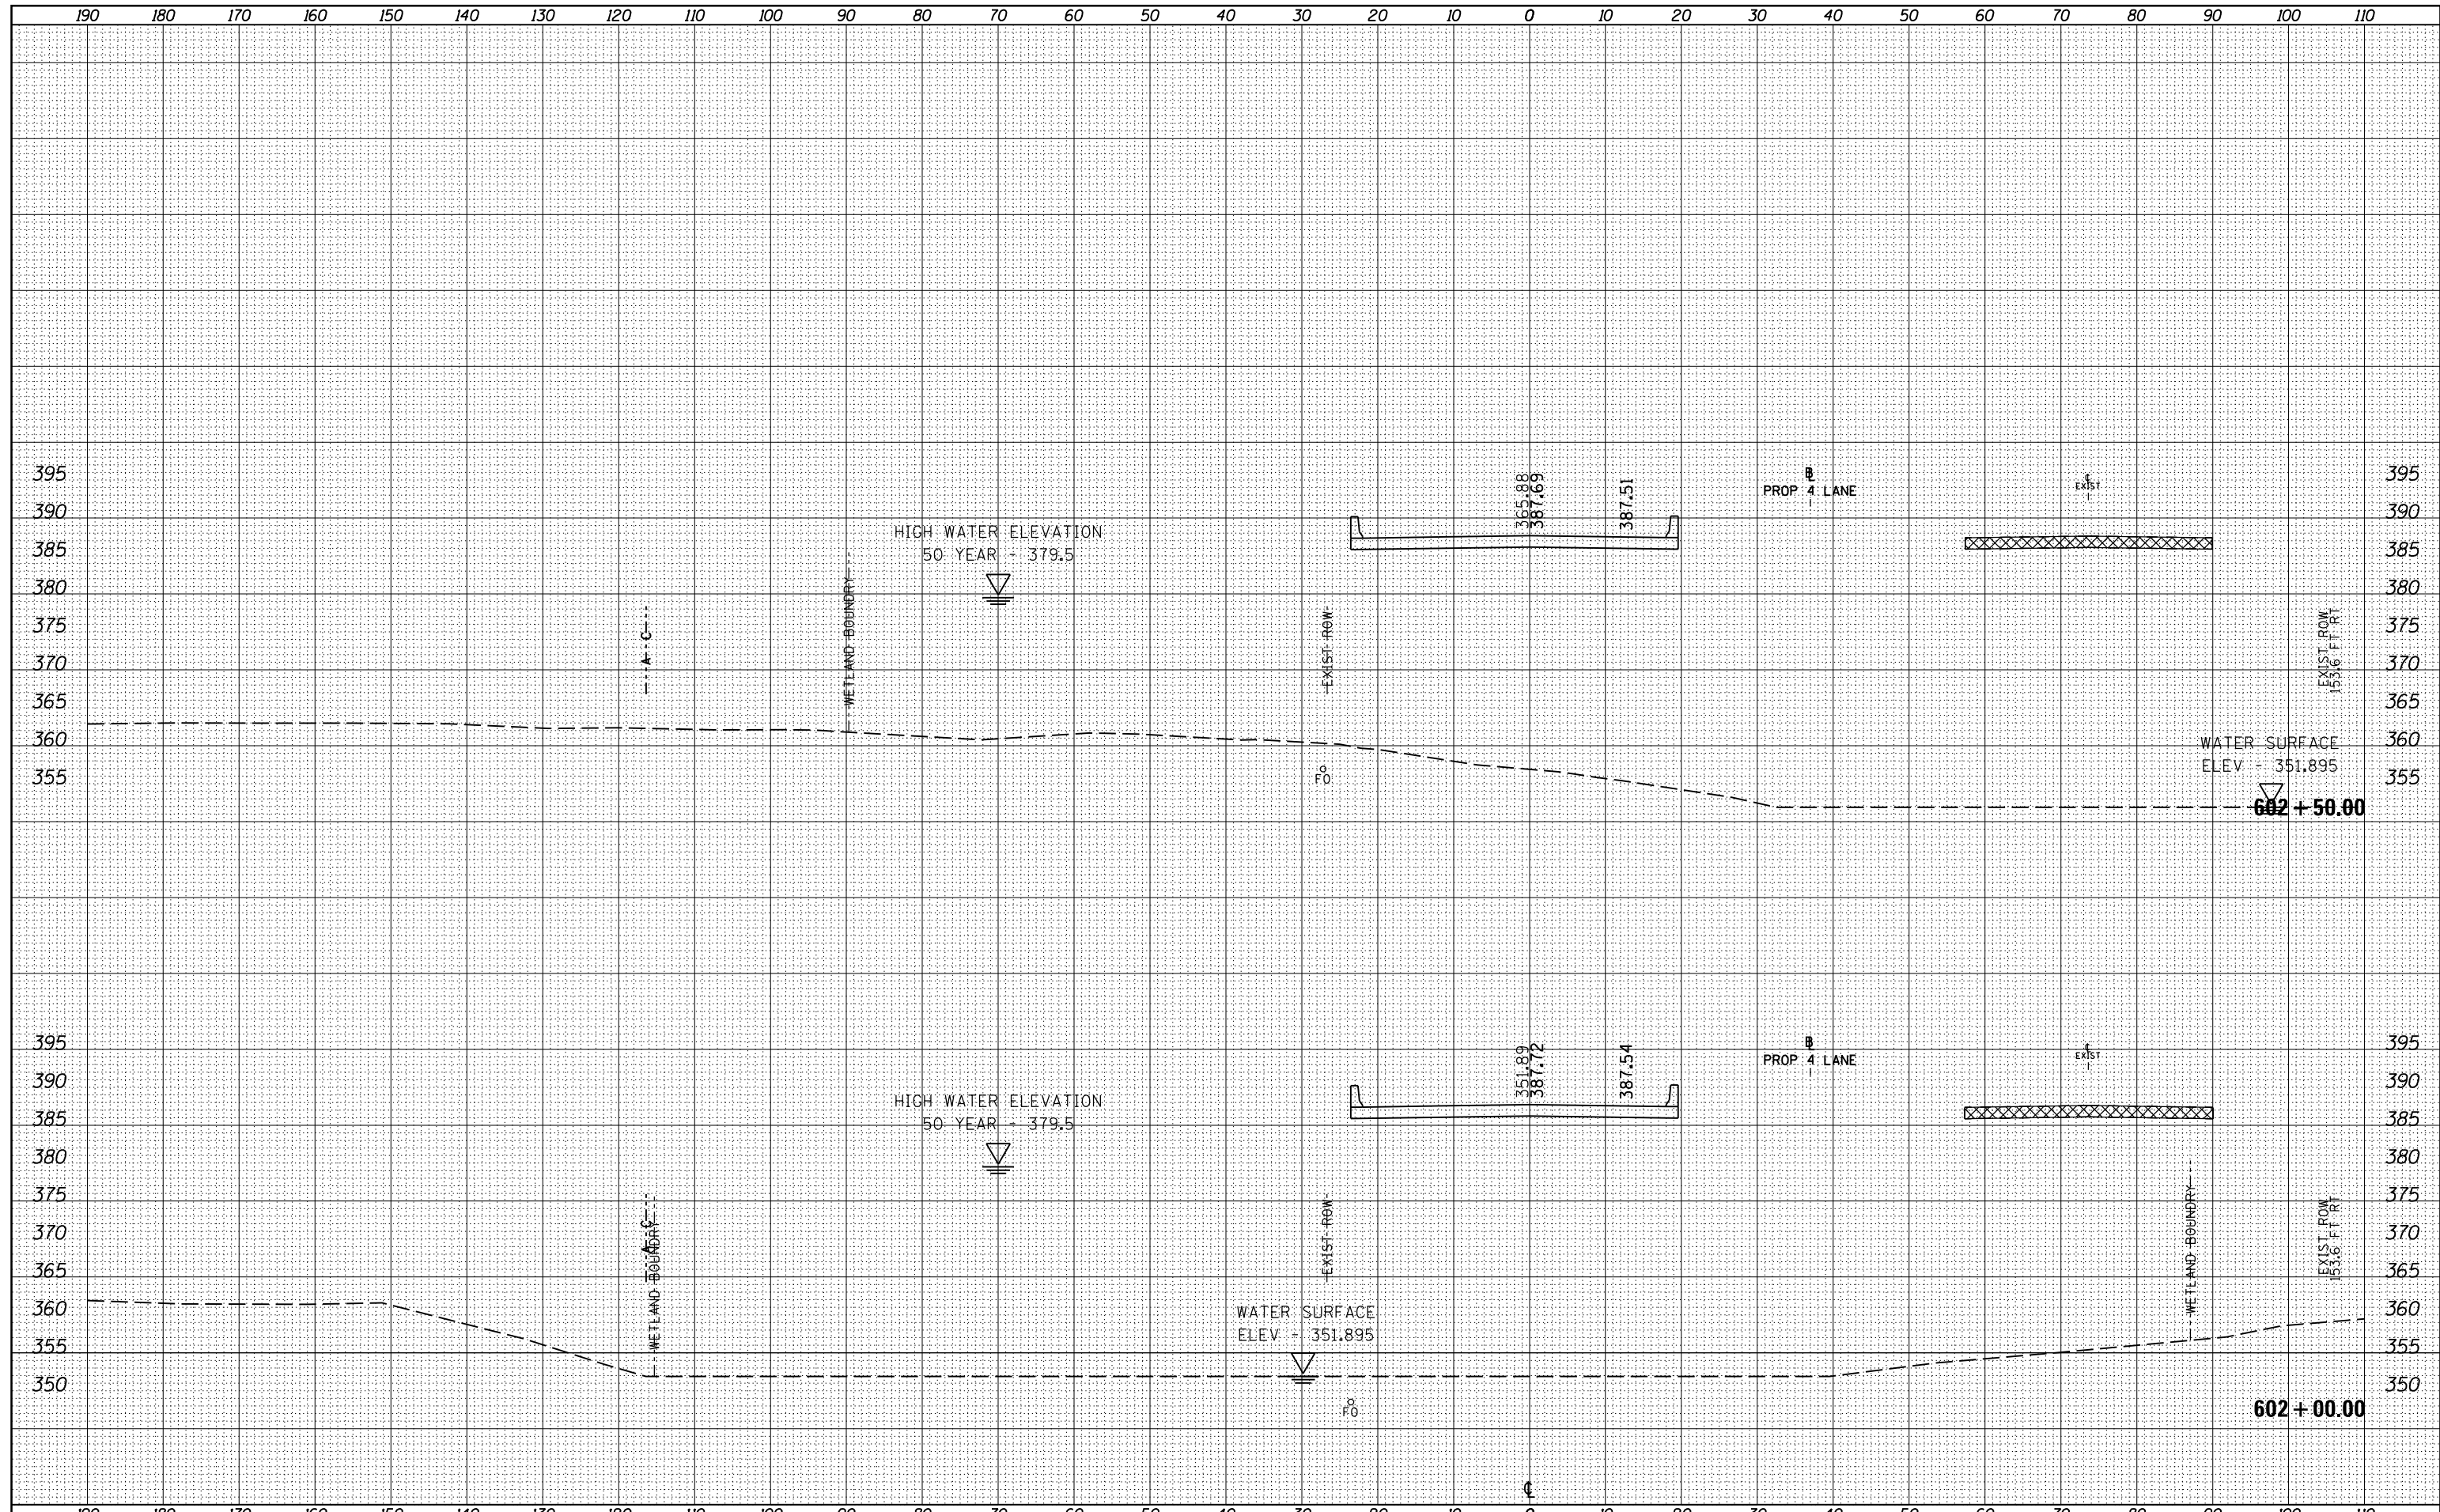

FILE NAME =	USER NAME = \$USERS	DESIGNED -	REVISIED -	STATE OF ILLINOIS DEPARTMENT OF TRANSPORTATION CROSS SECTIONS				F.A. RTE.	SECTION	COUNTY	TOTAL SHEETS	SHEET NO.
es:\pwork\pwork\pwork\1ef twichd1\d0196163\78215-sh... *MODELNAME*		DRAWN -	REVISIED -					13/127	13B-1	JACKSON	112	95
PLOT SCALE = 20.0000' / in.		CHECKED -	REVISIED -					CONTRACT NO. 78215				
PLOT DATE = 6/4/2014		DATE -	REVISIED -	SCALE: SHEET OF SHEETS STA. 602+00.00 TO STA. 602+50.00				ILLINOIS FED. AID PROJECT				