


DATE	
BY	
SURVEYED	
PLOTTED	
TEMPLATE	
AREAS	
CHECKED	
NO.	

DATE	
BY	
SURVEYED	
PLOTTED	
TEMPLATE	
AREAS	
CHECKED	
NO.	

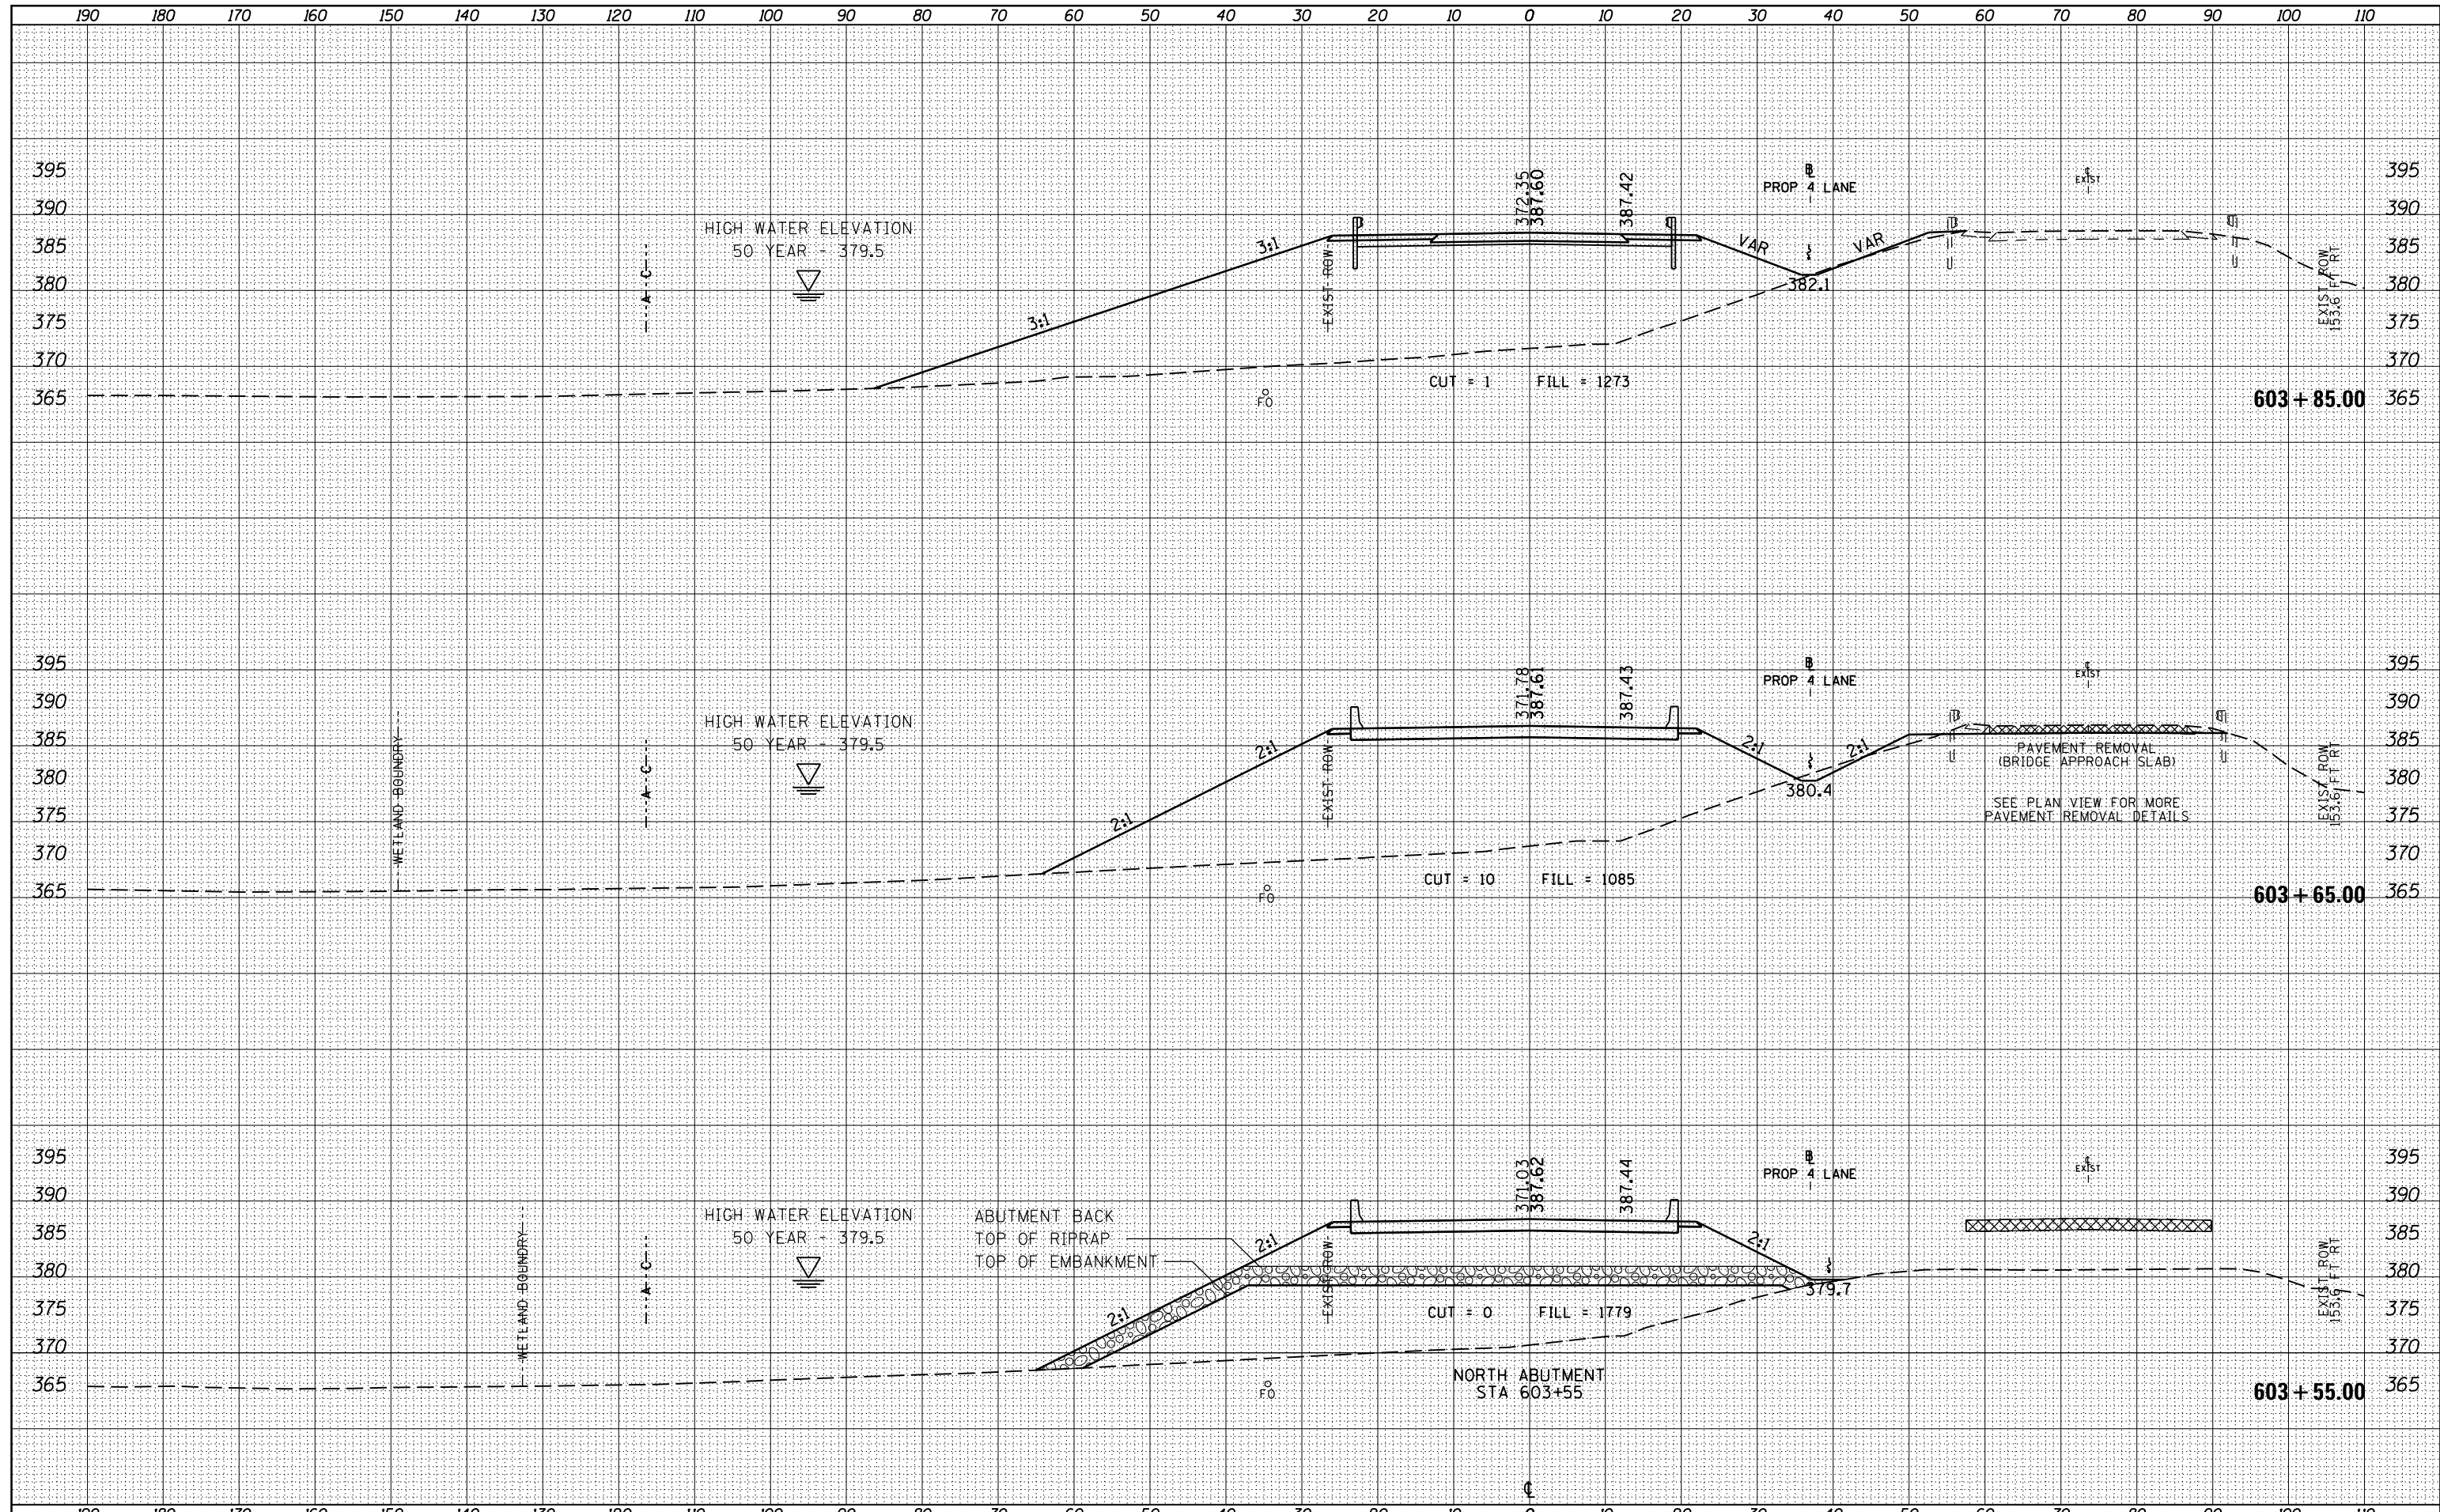

FILE NAME =  
 es:\pw\_work\pwwdot\1ef twichd1\d0196163\78215-sh.t  
 x.s.dgn

USER NAME = susers  
 DESIGNED -  
 DRAWN -  
 CHECKED -  
 DATE - 6/4/2014

REVISIED -  
 REVISIED -  
 REVISIED -  
 REVISIED -

STATE OF ILLINOIS  
 DEPARTMENT OF TRANSPORTATION

CROSS SECTIONS

SCALE: SHEET OF SHEETS STA. 603+55.00 TO STA. 603+85.00

F.A. RTE.	SECTION	COUNTY	TOTAL SHEETS	SHEET NO.
13/127	13B-1	JACKSON	112	97
CONTRACT NO. 78215			ILLINOIS FED. AID PROJECT	