


DATE	
BY	
ORIGINAL SURVEY	
PLOTTED	
TEMPLATE	
NOTE BOOK	
AREAS CHECKED	
NO.	

DATE	
BY	
ORIGINAL SURVEY	
PLOTTED	
TEMPLATE	
NOTE BOOK	
AREAS CHECKED	
NO.	

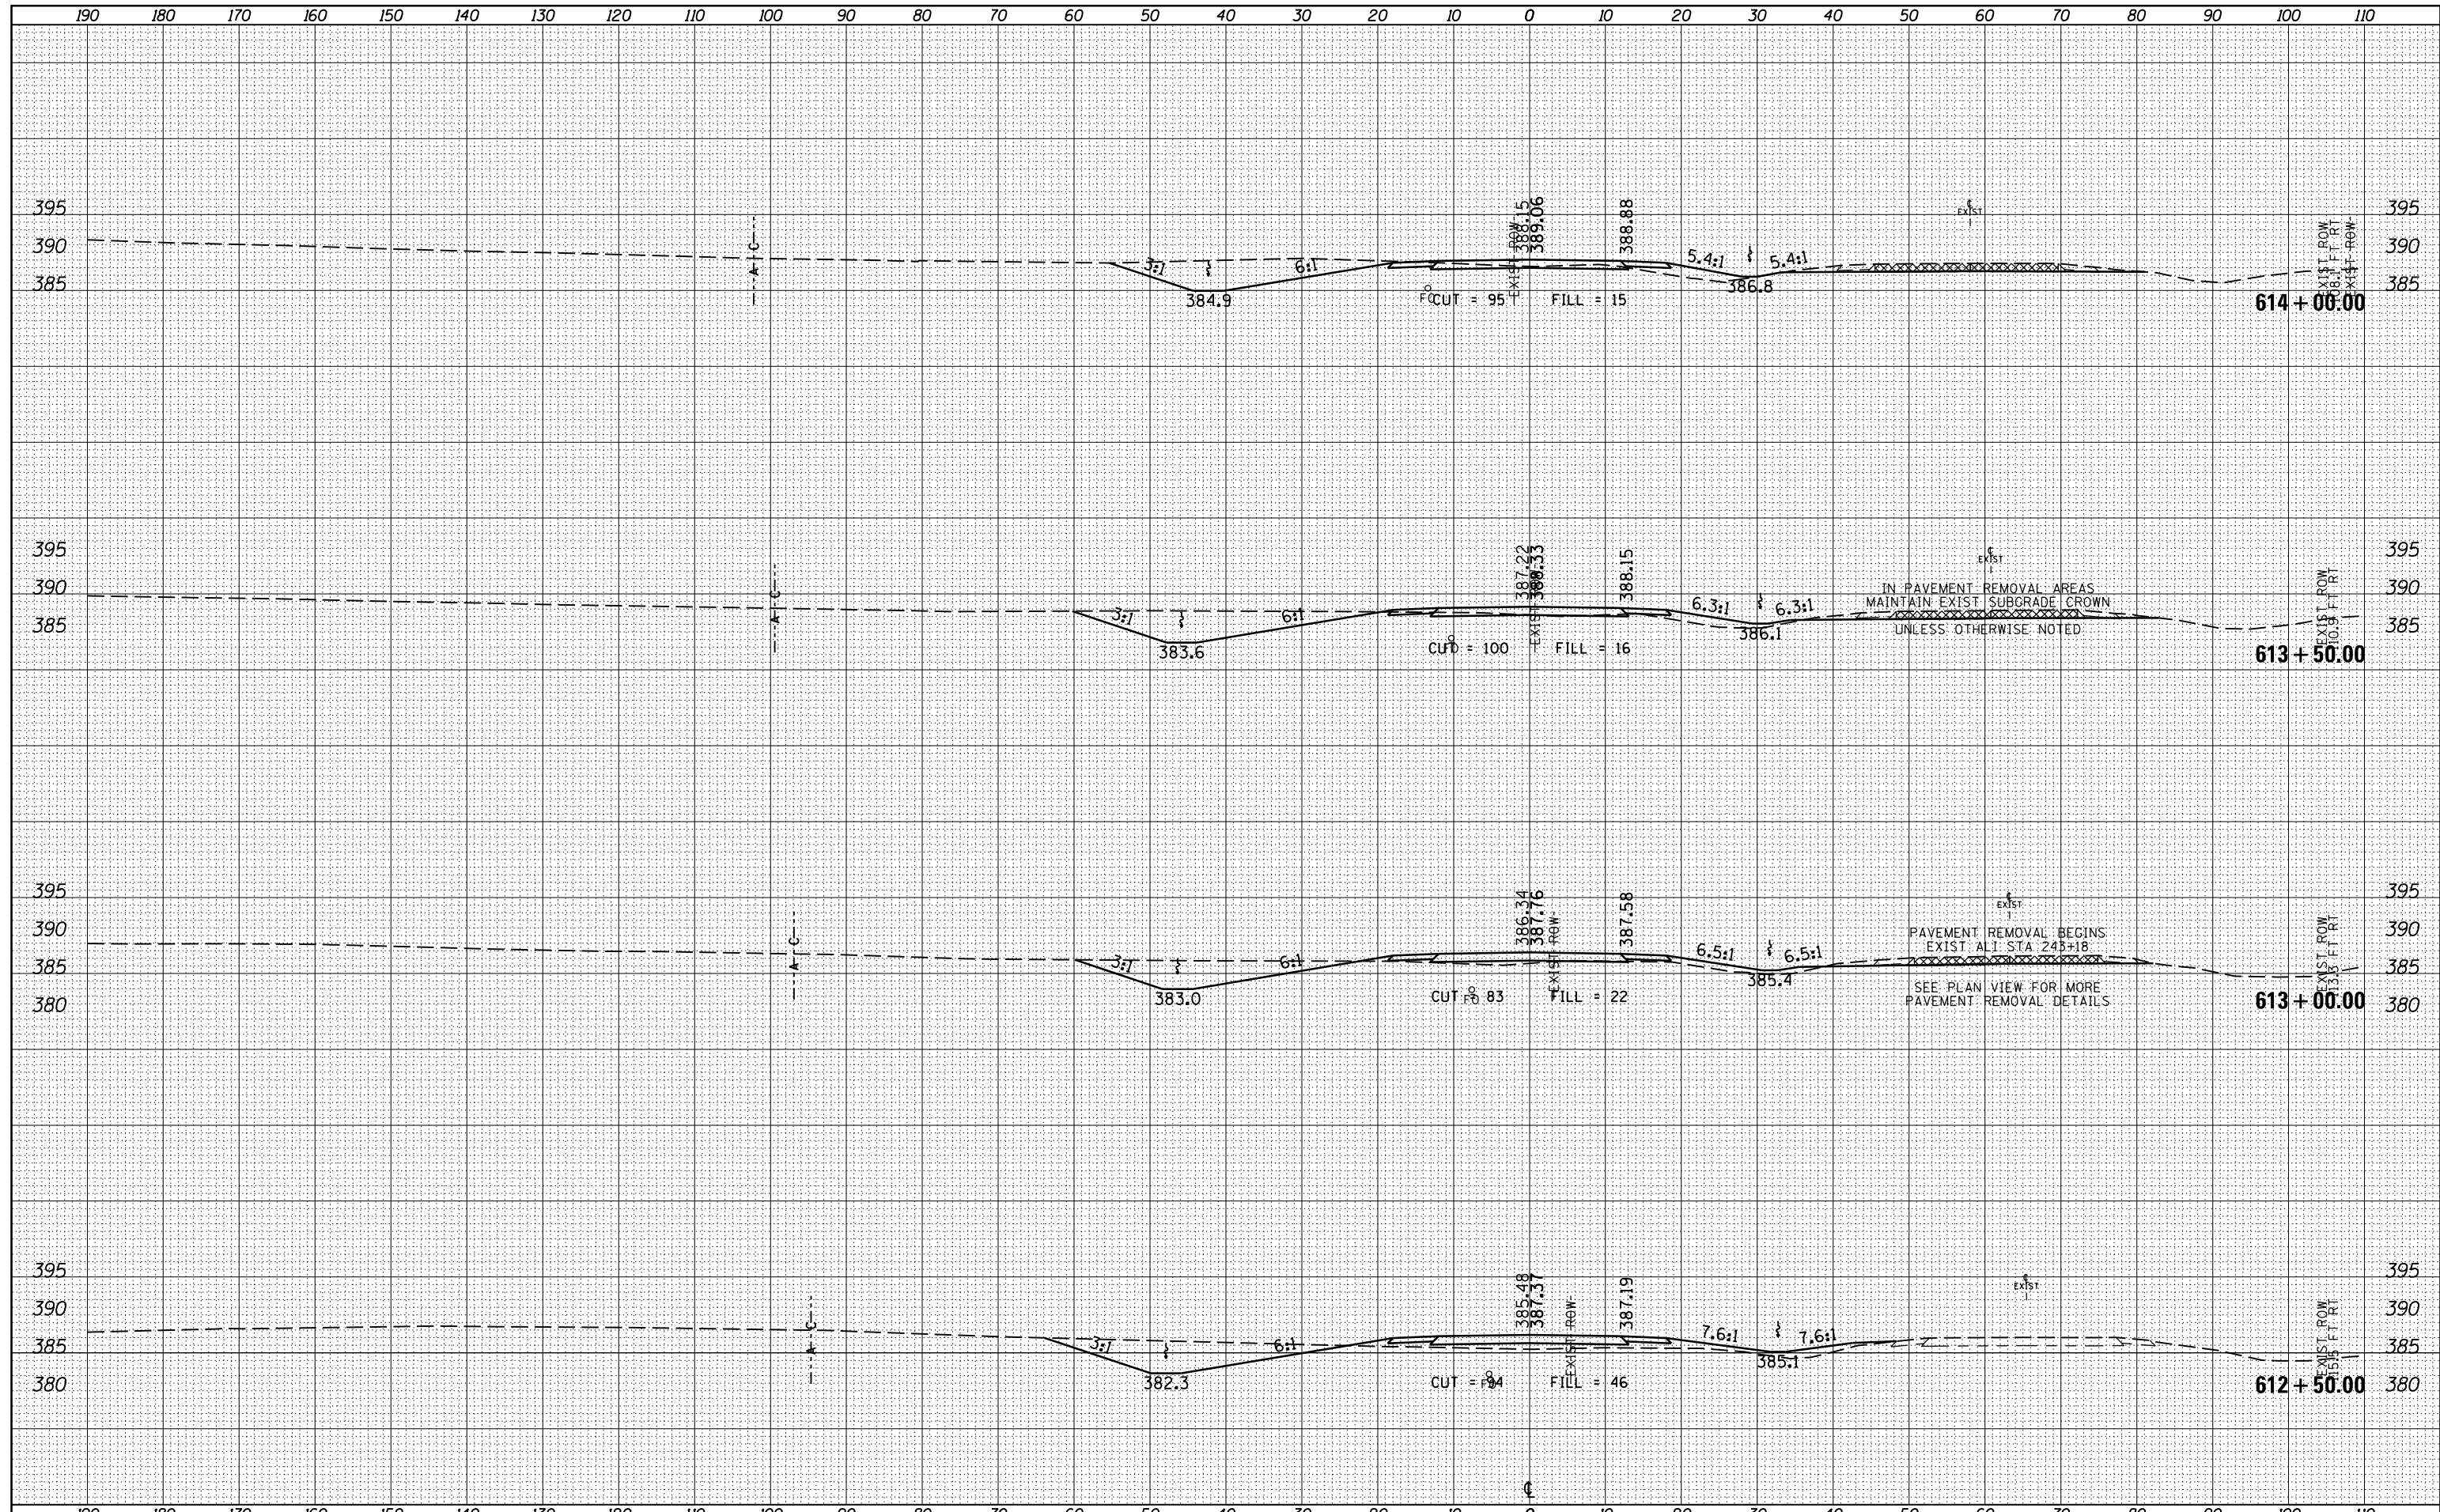

FILE NAME =	USER NAME = \$USERS	DESIGNED -	REVISED -	STATE OF ILLINOIS DEPARTMENT OF TRANSPORTATION	CROSS SECTIONS	F.A. RTE.	SECTION	COUNTY	TOTAL SHEETS	SHEET NO.
es:\pw_work\pwidot\1ef twichd1\d0196163\78215-sh		DRAWN -	REVISED -			13/127	13B-1	JACKSON	112	105
PLOT SCALE = 20.0000' / in.		CHECKED -	REVISED -			CONTRACT NO. 78215				
PLOT DATE = 6/4/2014		DATE -	REVISED -			ILLINOIS FED. AID PROJECT				
\$MODELNAME\$				SCALE:		SHEET OF SHEETS		STA. 612+50.00 TO STA. 614+00.00		