
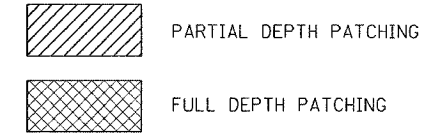


F.A.I. RTE.	SECTION	COUNTY	TOTAL SHEETS	SHEET NO.
290	2004-120-BR	COOK	29	6
STA.	TO STA.			
FED. ROAD DIST. NO.	ILLINOIS FED. AID PROJECT			

SHEET 1 OF 2, LOCATION 2

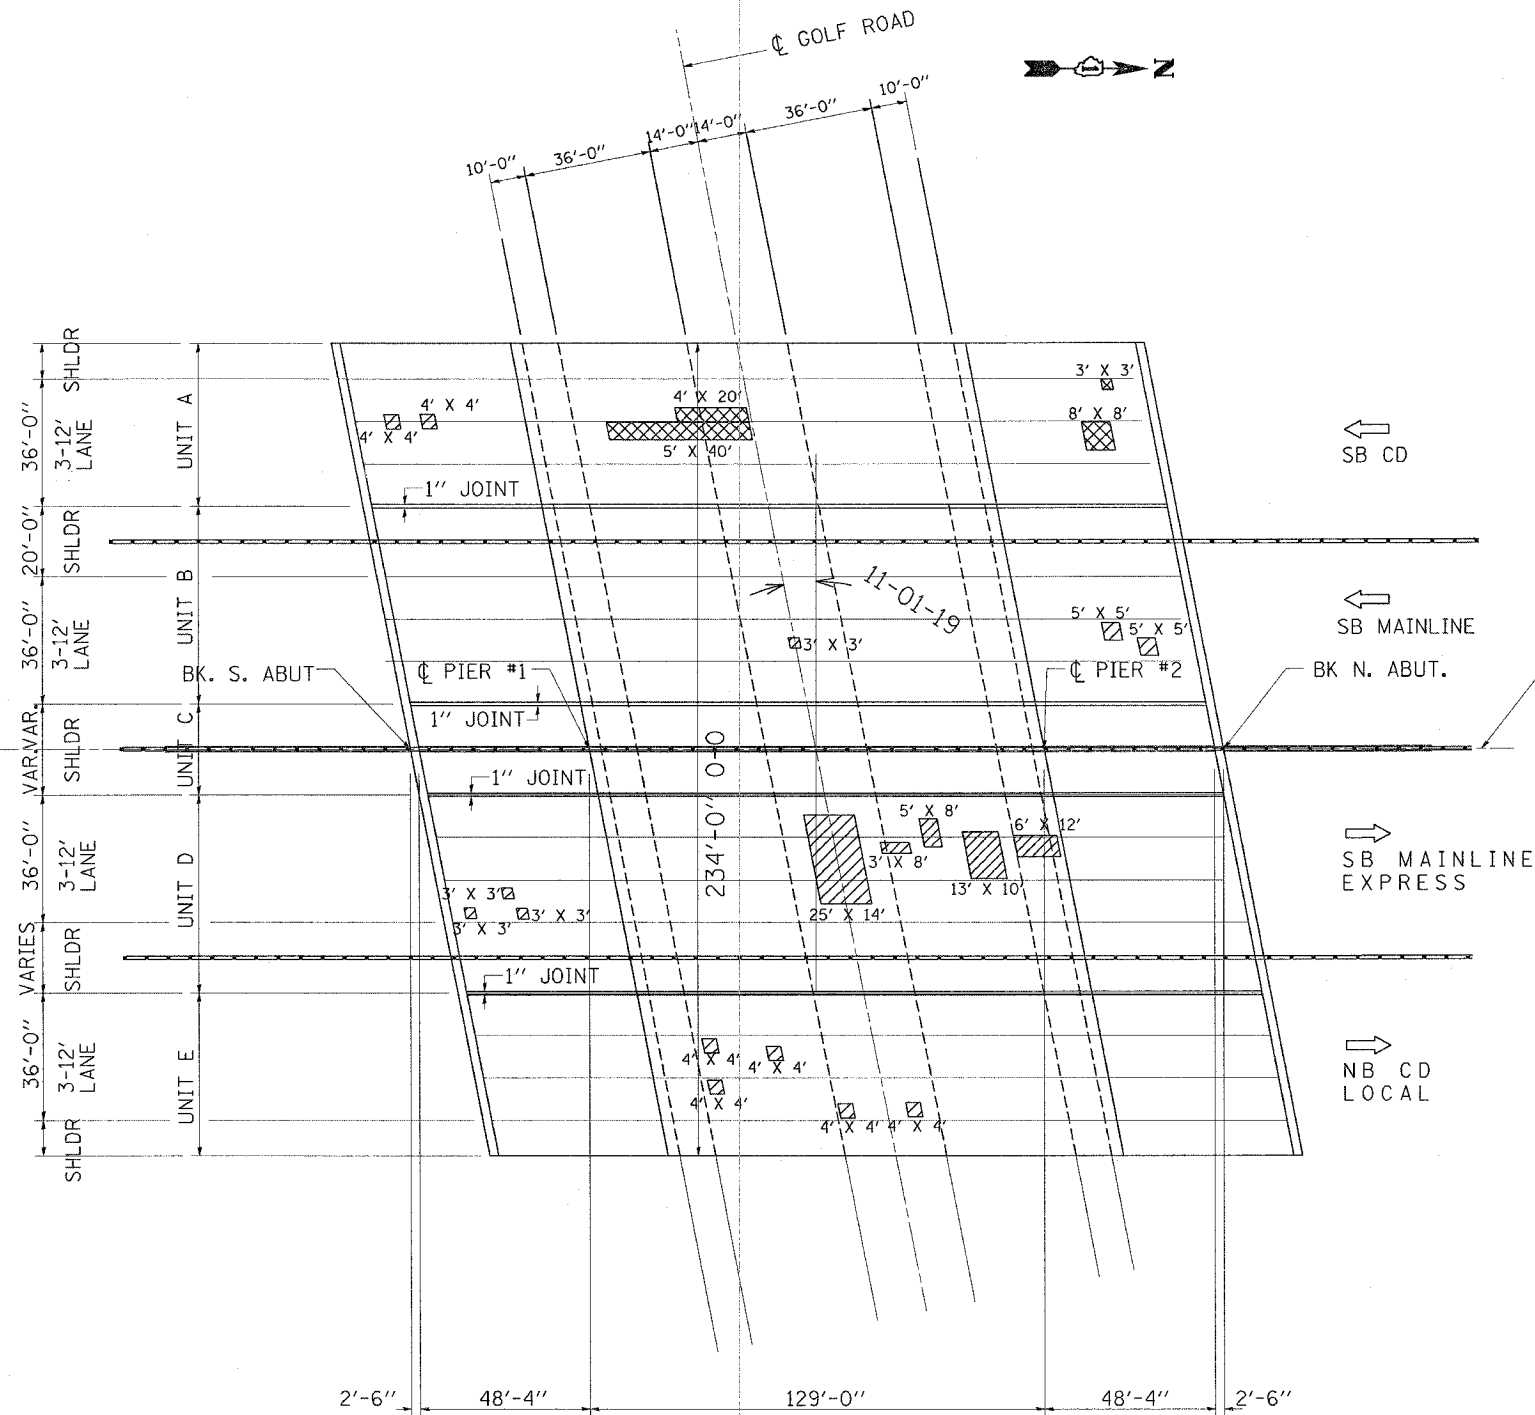

BILL OF MATERIAL

DECK SLAB REPAIR (PARTIAL)	SY	118
DECK SLAB REPAIR (FD, TY II)	SY	31
PROTECTIVE SHIELD	SY	2235

NOTE: ACTUAL LOCATIONS OF PATCHES ARE TO BE SHOWN ON PLANS BY THE ENGINEER FOR AS-BUILTS

DATE OF SURVEY - DEC. 2004

REVISIONS	
NAME	DATE

ILLINOIS DEPARTMENT OF TRANSPORTATION
LOCATION 2
 OVER IL ROUTE 58 (GOLF ROAD)
 PATCHING LOCATIONS
 S.N. 016-0980

SCALE: VERT.
 HORIZ.
 DATE 2/01/05

DRAWN BY SHB
 CHECKED BY

PLOT DATE = 6/13/2005
 FILE NAME = c:\p\proj\04\107945.dwg\945a.e32
 PLOT SCALE = 1/8" = 1'-0"
 REFERENCE = #187*

14:58:22 08/13/2005