


F.A.I. RTE.	SECTION	COUNTY	TOTAL SHEETS	SHEET NO.
290	2004-120-BR	COOK	29	8
STA.		TO STA.		
FED. ROAD DIST. NO.		ILLINOIS FED. AID PROJECT		

SHEET 2 OF 2, LOCATION 1

 LIMIT OF PERMANENT PROTECTIVE SHIELD

PROVIDE PERMANENT PROTECTIVE SHIELDING BETWEEN BEAM NO. 1-4, 11-12, 25-26 AND 33-34 IN STEEL GIRDER SPANS ONLY

FOR PERMANENT PROTECTIVE SHIELD DETAIL, SEE SHEET 11 OF 21

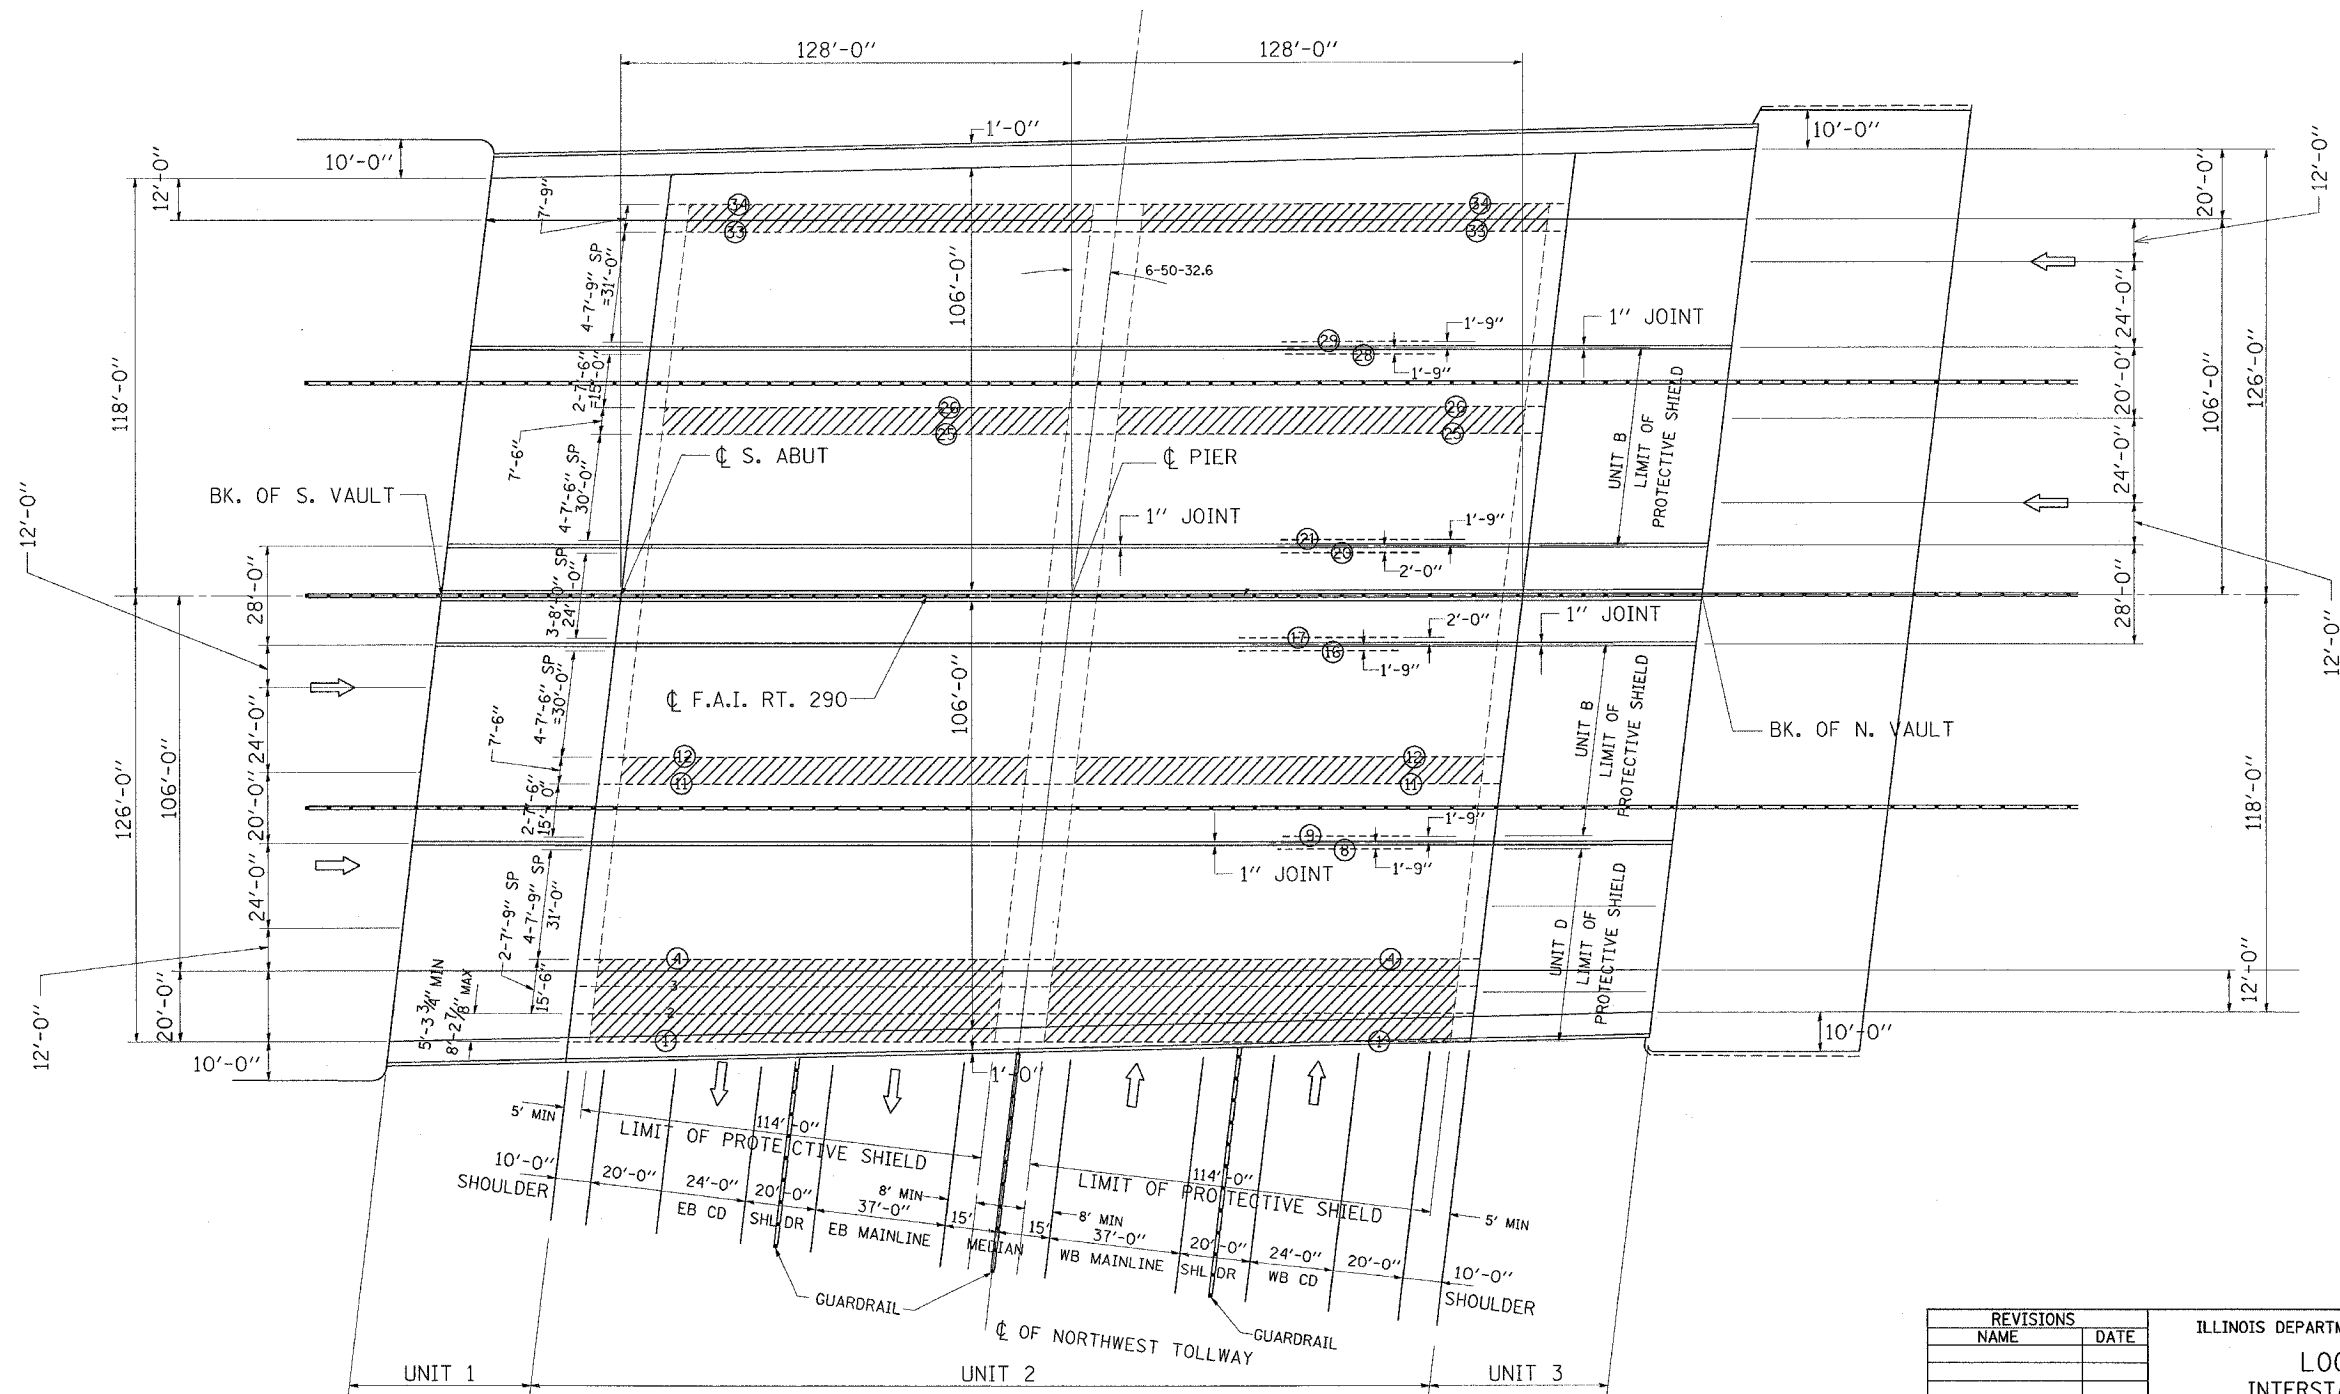

REVISIONS	
NAME	DATE

ILLINOIS DEPARTMENT OF TRANSPORTATION
LOCATION 1
 INTERSTATE ROUTE 290
 OVER INTERSTATE ROUTE 90
 PROTECTIVE SHIELD DETAILS
 S.N. 016-0977

SCALE: VERT. _____
 HORIZ. _____
 DATE 2/01/05

DRAWN BY SHB
 CHECKED BY _____

PLOT DATE = 8/13/2005
 FILE NAME = c:\p\projects\107985\d107985a.dwg
 PLOT SCALE = 50.0000 / 1 IN.
 REFERENCE = SHEET 8

14:57:15 08/13/2005