


CONTRACT #62 889

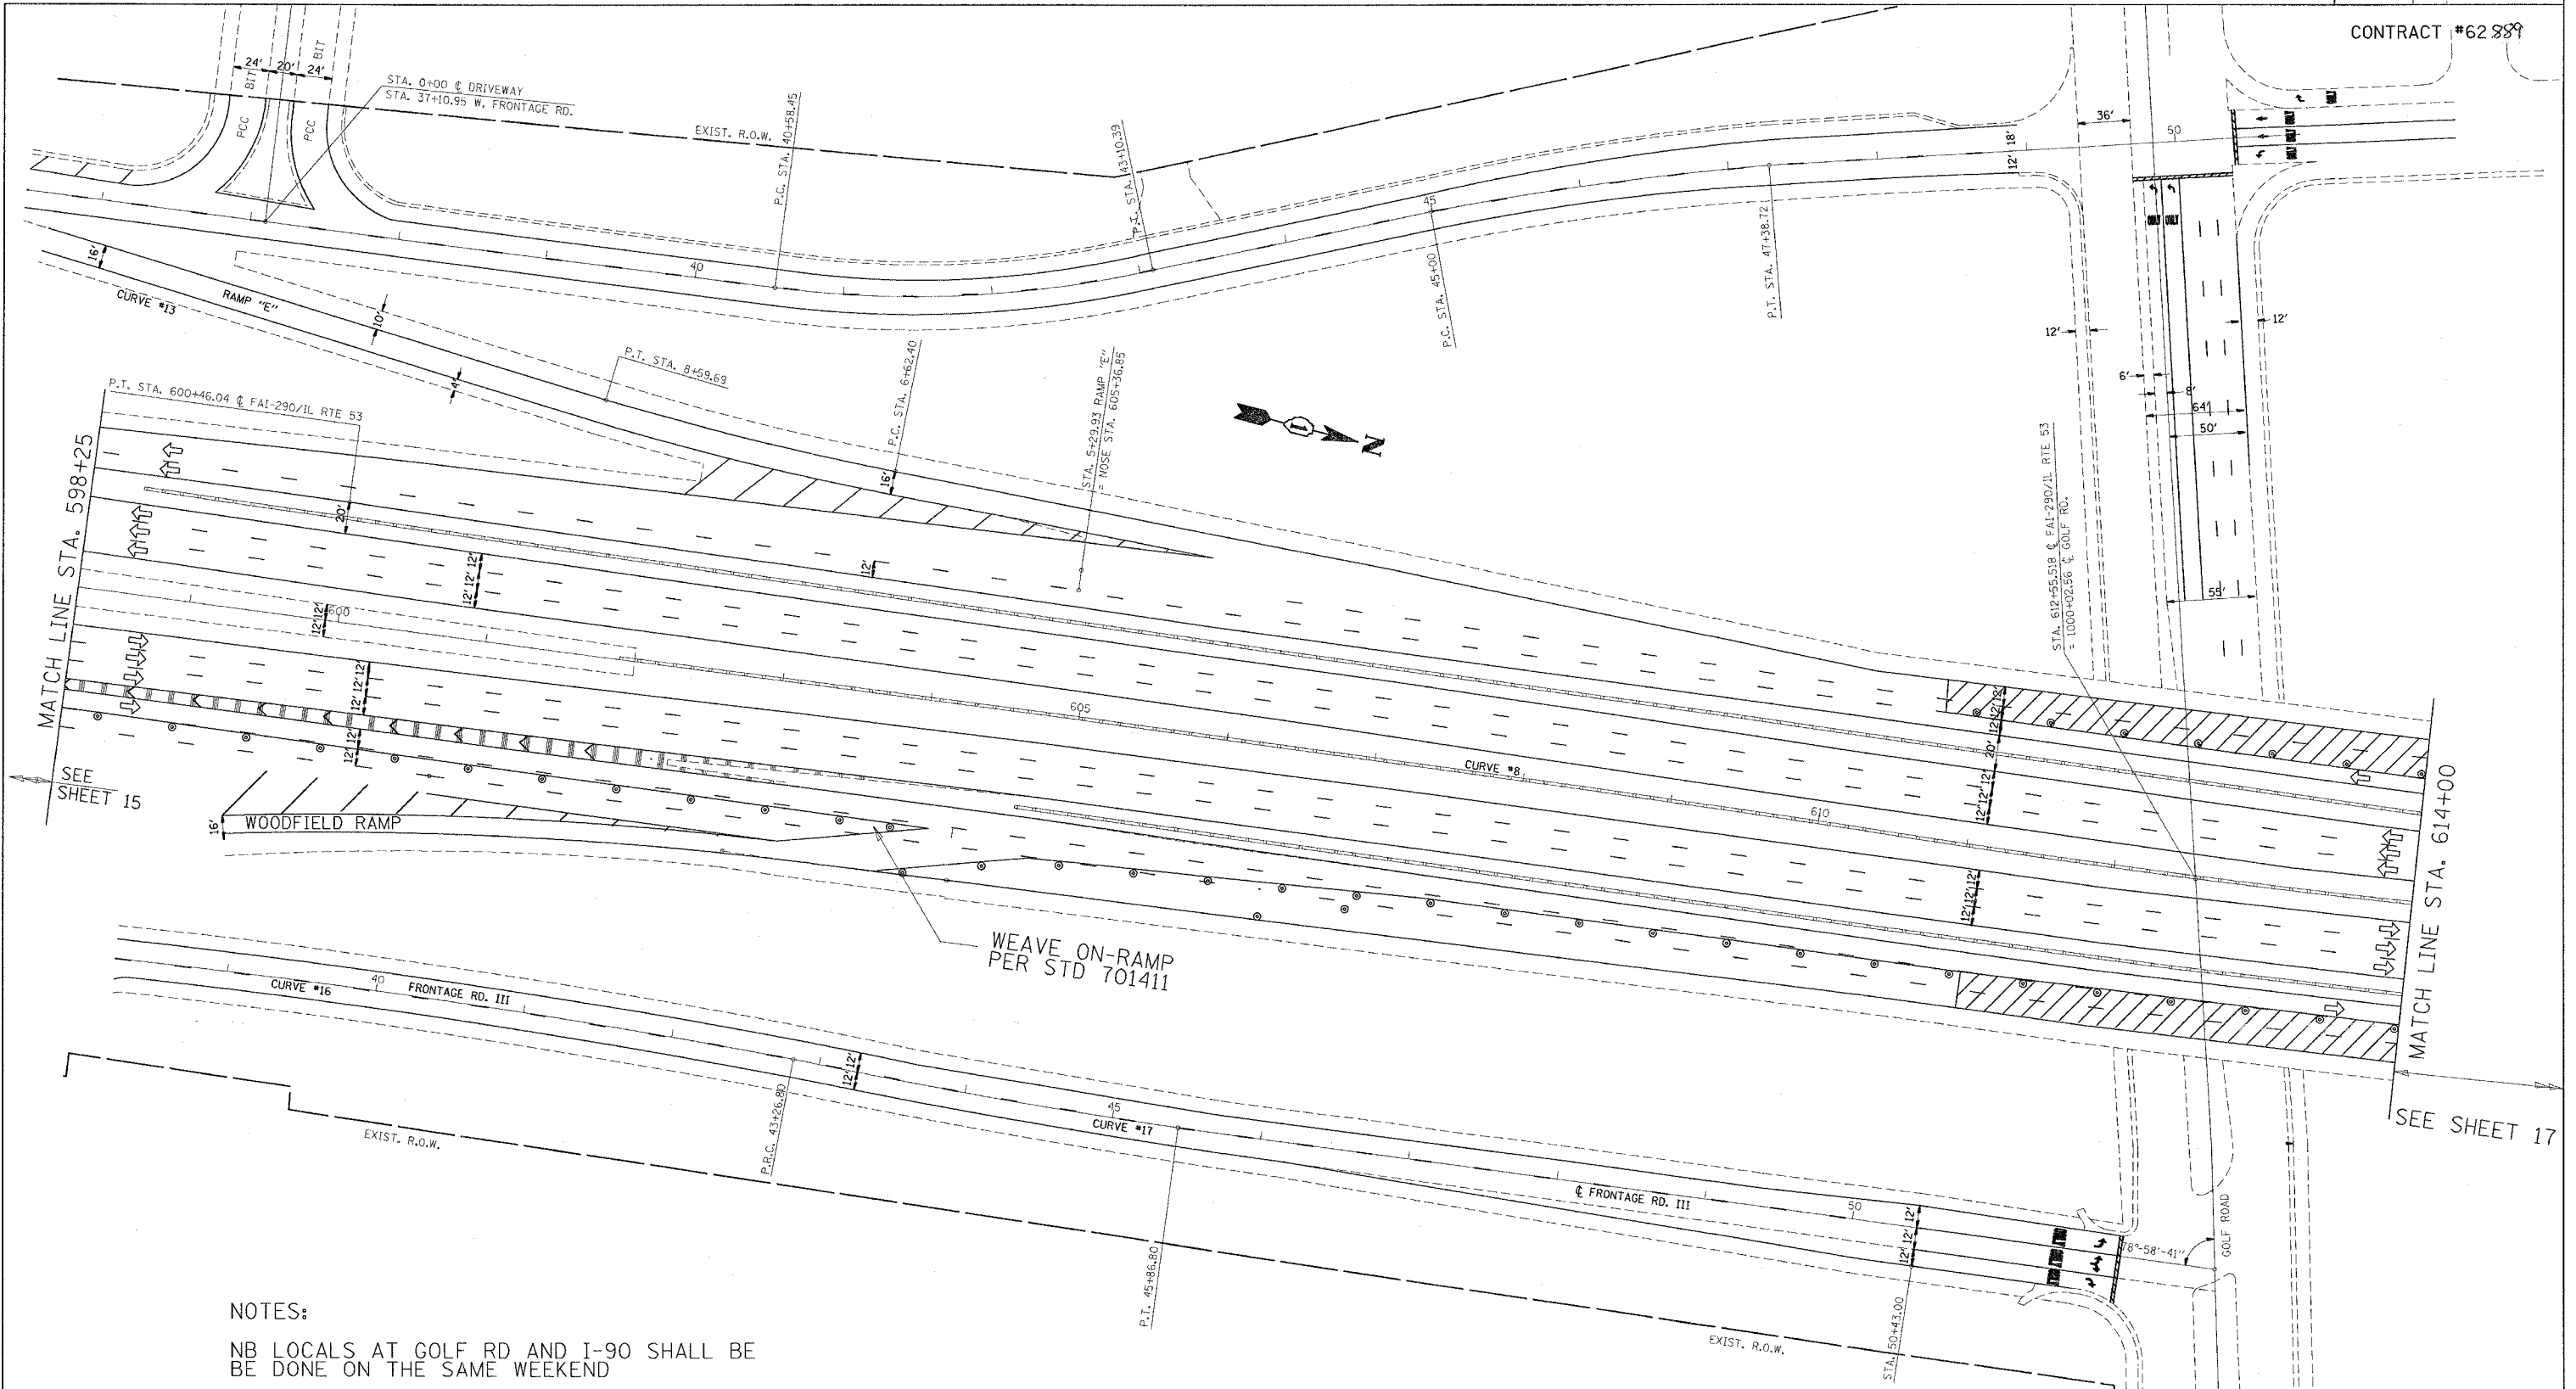

NOTES:
 NB LOCALS AT GOLF RD AND I-90 SHALL BE DONE ON THE SAME WEEKEND
 CLOSE WB ALGONQUIN RD TO SB I-290 RAMP DURING PATCHING ON GOLF RD IN SB LOCALS.

REVISIONS	
NAME	DATE

ILLINOIS DEPARTMENT OF TRANSPORTATION
 FAI 290/ILL RTE 53
 TRAFFIC CONTROL DETAILS
 SEQUENCE 2 & 4

SCALE: VERT. _____
 HORIZ. _____
 DATE _____

DRAWN BY _____
 CHECKED BY _____