

F. A. RTE.	SECTION	COUNTY	TOTAL SHEETS	SHEET NO.
290	2004-1208R	COOK	29	18
STA. 645+00	TO STA. 660+00			
FED. ROAD DIST. NO.	ILLINOIS	FED. AID PROJECT		


CONTRACT #62389

I-290 SB TO I-90 WB RAMP - USE STD 701411 WITH 500' MERGE IN LIEU OF 300'


CLOSE RIGHT LANE OF SB LOCALS PER STD 701400 & 701411 DURING PATCHING OF SB LOCAL LANES OF GOLF RD

STA. 656+06.817 @ FAI-290/IL RTE 53 = 39+30.35 @ ALGONQUIN RD.

SEE SHEET 17

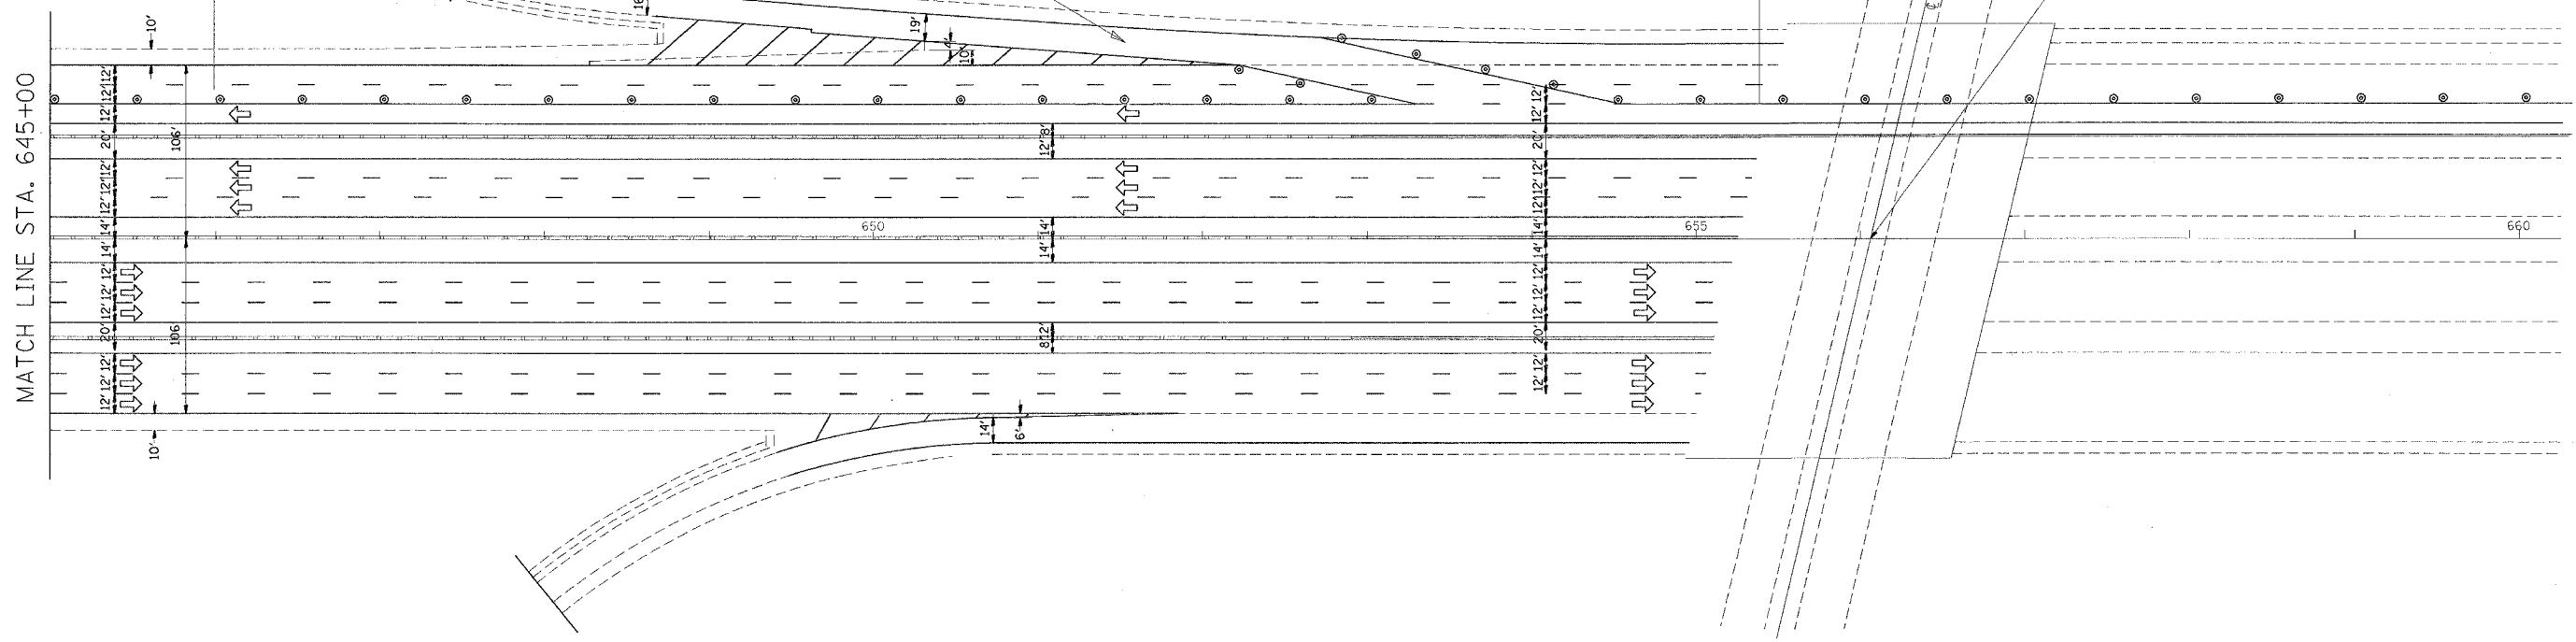

CLOSE WB ALGONQUIN RD TO SB I-290 RAMP DURING PATCHING OF SB LOCAL LANE OF GOLF RD.

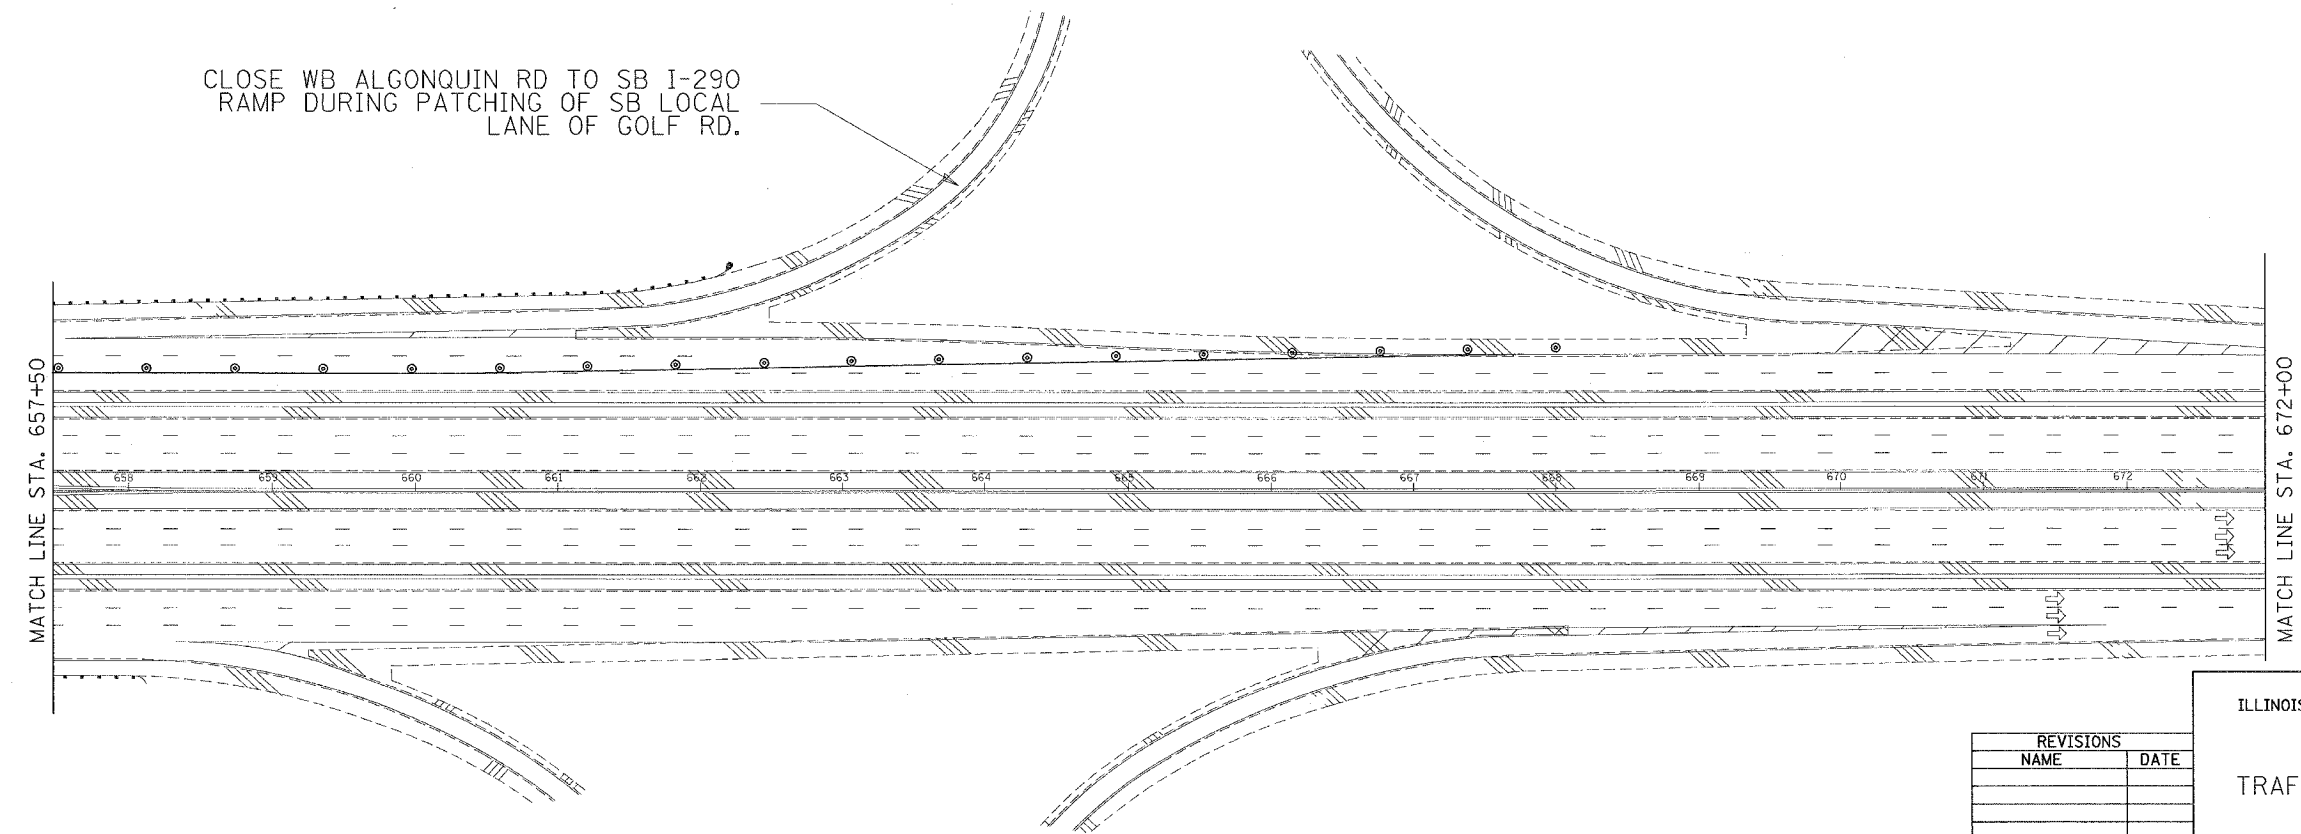

REVISIONS	
NAME	DATE

ILLINOIS DEPARTMENT OF TRANSPORTATION
 FAI 290/ILL RTE 53
 TRAFFIC CONTROL DETAILS
 SEQUENCE 2

SCALE: VERT. _____
 HORIZ. _____

DATE _____ DRAWN BY _____
 CHECKED BY _____