




JOB NO. 09-014A ALLEN HENDERSON & ASSOC., INC. DESIGN FIRM REGISTRATION NUMBER 184-001907

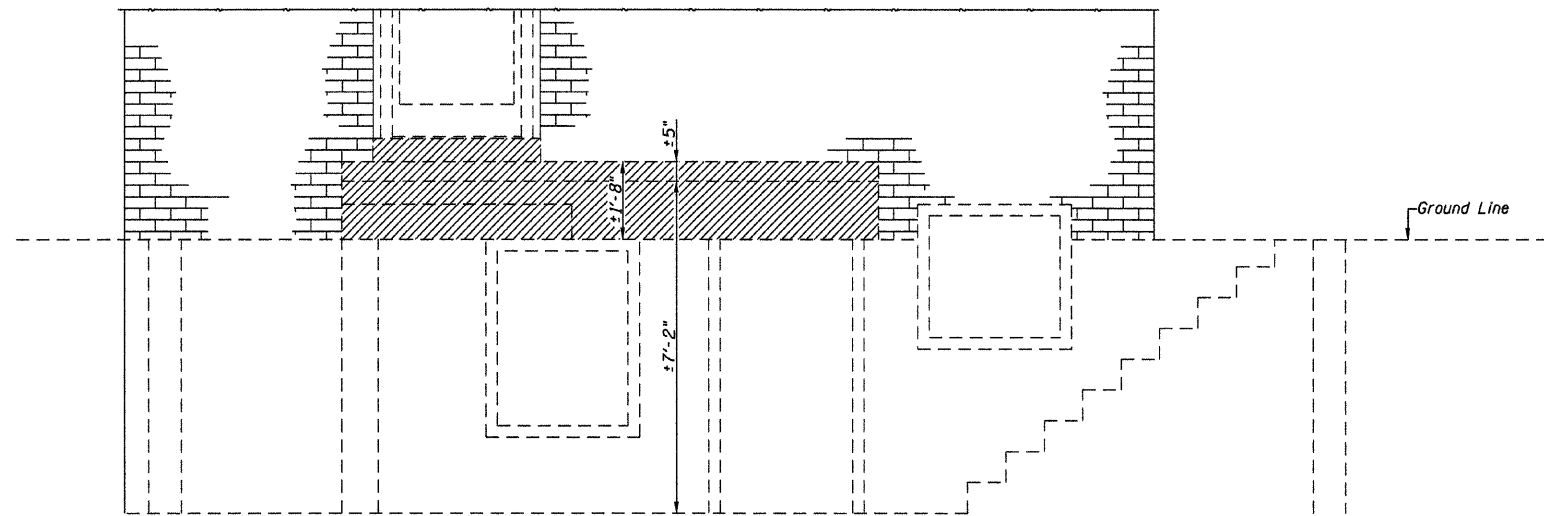


**ELEVATION**

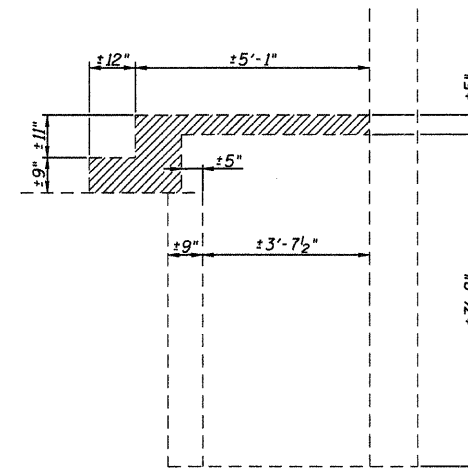

**SECTION A-A**

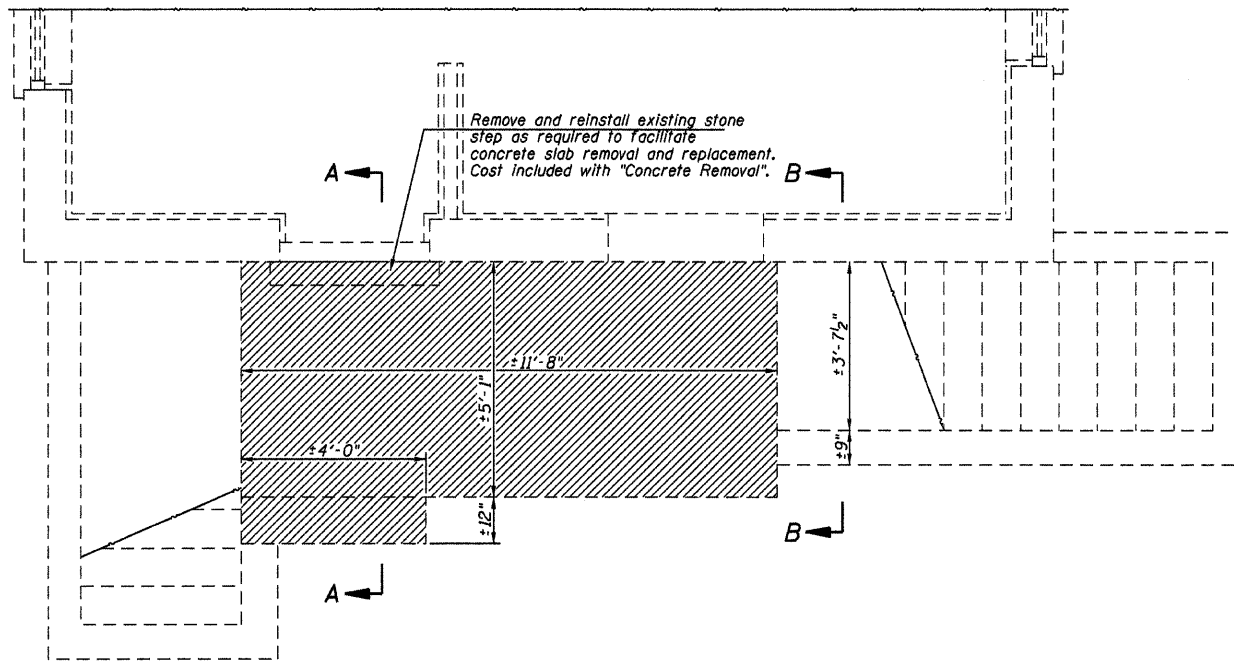

**PLAN**

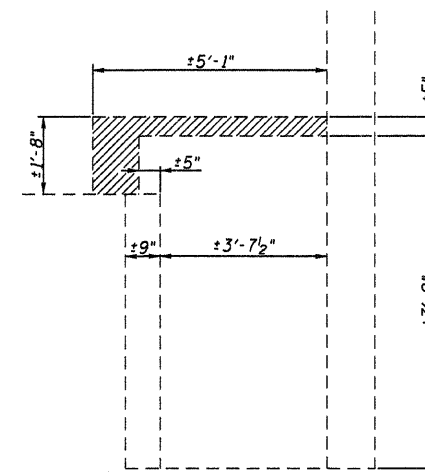

**SECTION B-B**

- Indicates concrete removal

**BILL OF MATERIAL**

Concrete Removal	Cu. Yds.	1.7
------------------	----------	-----

FILE NAME =	USER NAME = #USER*	DESIGNED -	REVISED -
#FILE#		DRAWN -	REVISED -
	PLOT SCALE = #SCALE*	CHECKED -	REVISED -
	PLOT DATE = #DATE*	DATE -	REVISED -

**STATE OF ILLINOIS  
DEPARTMENT OF TRANSPORTATION**

<b>CONCRETE REMOVAL</b>				
SCALE:	SHEET NO.	OF SHEETS	STA.	TO STA.

F.A. RTE.	SECTION	COUNTY	TOTAL SHEETS	SHEET NO.
		COOK	11	9
CONTRACT NO.				
ILLINOIS FED. AID PROJECT				