
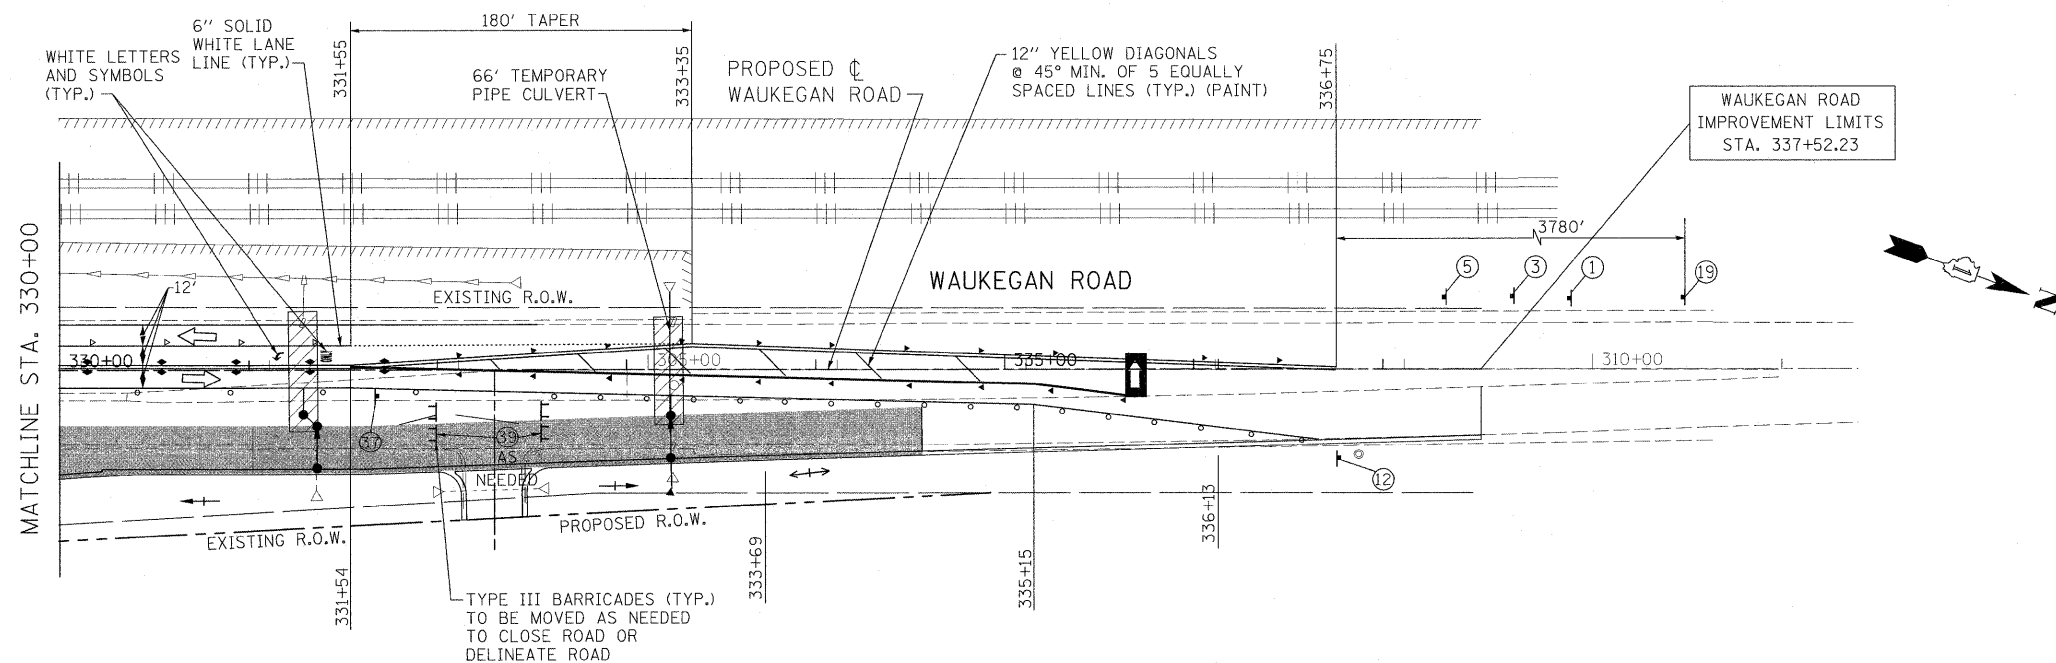


NOTE:

1. NO TWO ADJACENT SIDES STREETS SHALL BE CLOSED.
2. FROM STA. 315+61.61 TO STA. 324+35.31 AND FROM STA. 334+55.90 TO STA. 337+52.22 ON IL. RTE. 43 (WAUKEGAN ROAD) IS WIDENING AND RESURFACING SECTION AND IS TO BE COMPLETED USING TRAFFIC CONTROL AND PROTECTION FOR DAYTIME LANE CLOSURES.

- CONSTRUCTION ZONE
- TEMPORARY PAVEMENT
- PAVEMENT REPLACEMENT

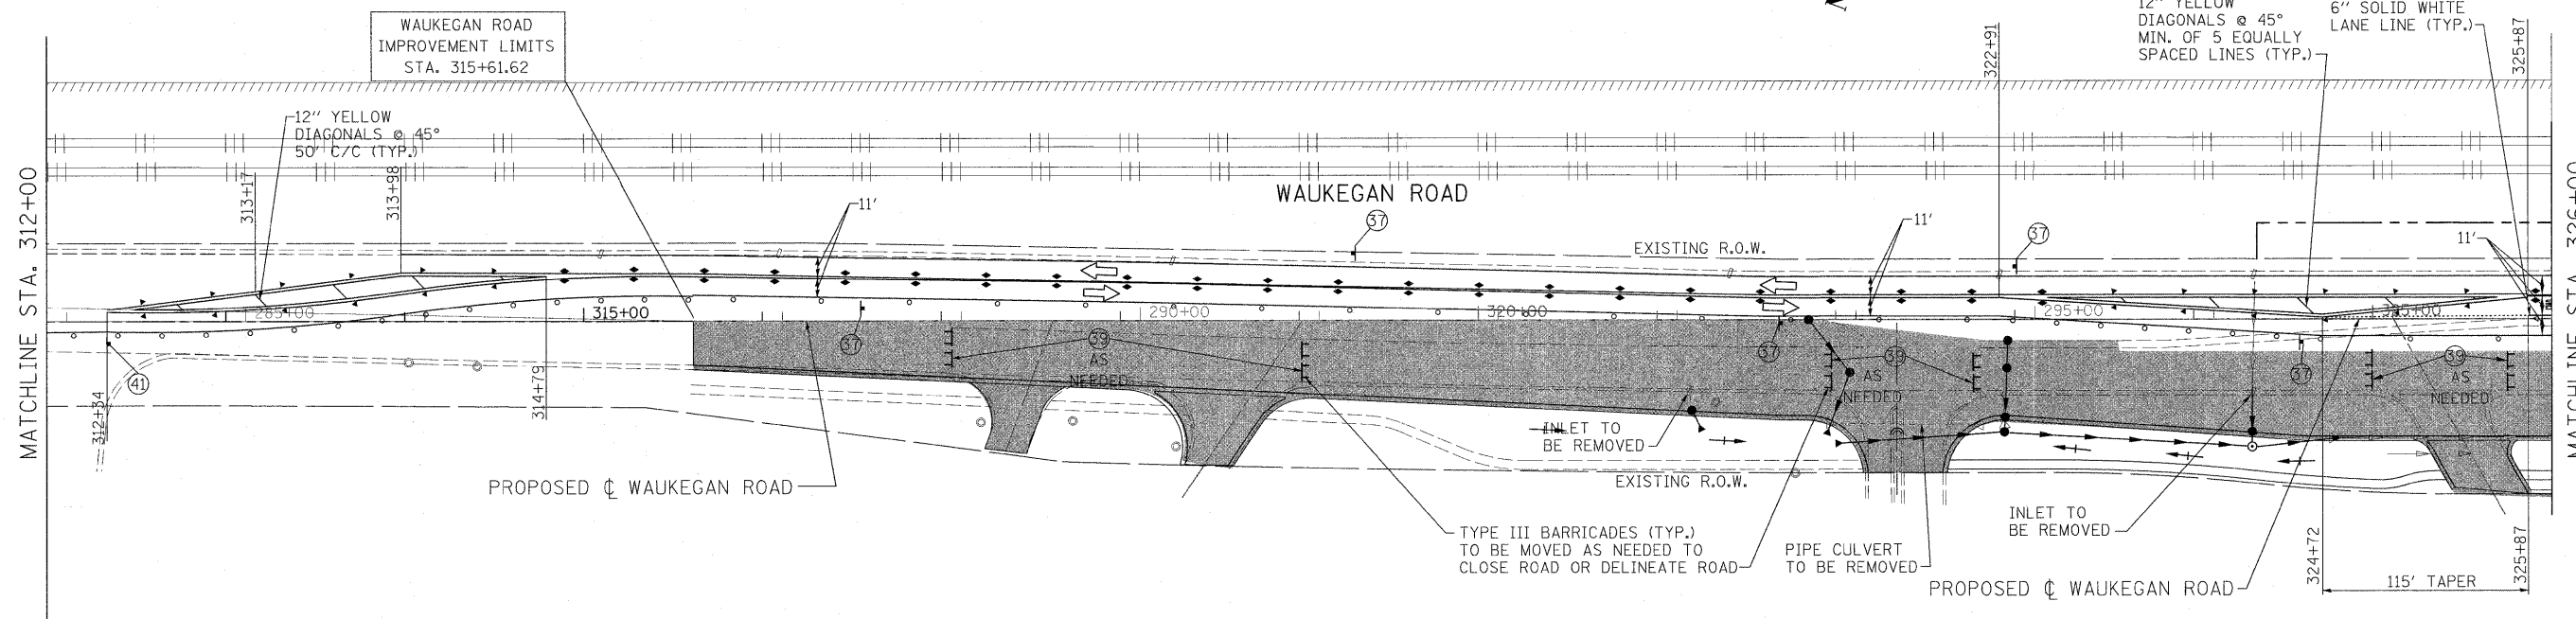

FILE NAME - W:\ILRTE22\2009 REVISIONS\CADD Sheets\160860-ahf-staging2-wauk.dgn	USER NAME - #USER#	DESIGNED - LP	REVISED -	STATE OF ILLINOIS DEPARTMENT OF TRANSPORTATION	WAUKEGAN ROAD MAINTENANCE OF TRAFFIC STAGE 2		F.A.P. RTE.	SECTION	COUNTY	TOTAL SHEETS	SHEET NO.
	PLOT SCALE - #SCALE#	CHECKED - JP	REVISED -		SCALE: 1"=50'	SHEET NO. 54 OF 232 SHEETS	STA. 315+61.61 TO STA. 337+52.23	337	20R-4	LAKE	232
PLOT DATE - 5/15/2010	DATE - 05/14/2010	REVISED -	REVISED -							CONTRACT NO. 60860	
ILLINOIS FED. AID PROJECT											