


SEE SHEET 62 FOR STAGING PLANS BETWEEN STA. 326+00 & STA. 330+00

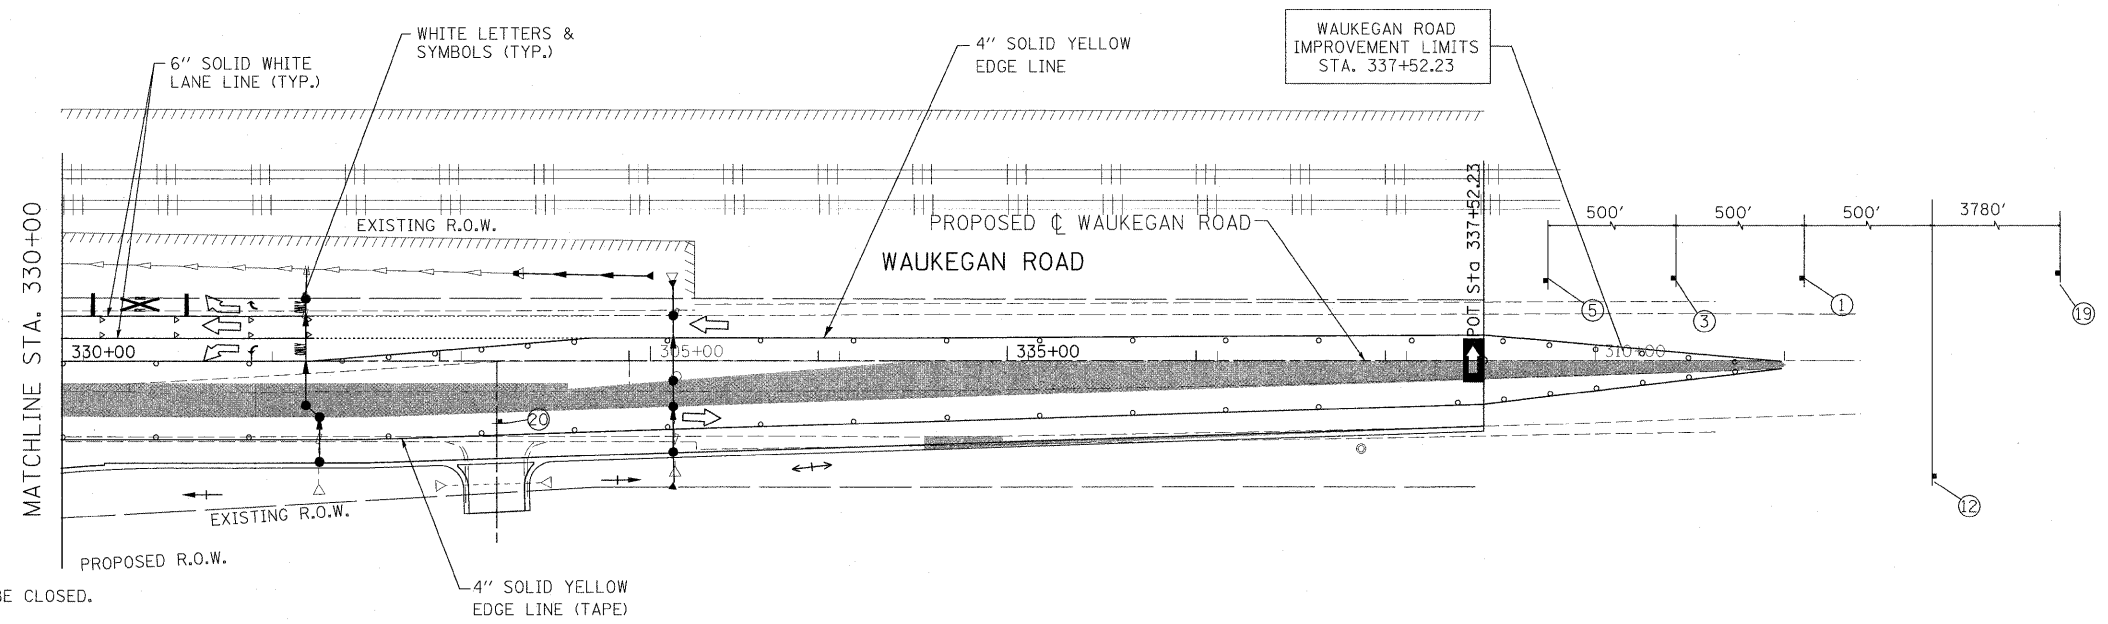

- NOTE:**
1. NO TWO ADJACENT SIDES STREETS SHALL BE CLOSED.
 2. FROM STA. 315+61.61 TO STA. 324+35.31 AND FROM STA. 334+55.90 TO STA. 337+52.22 ON IL. RTE. 43 (WAUKEGAN ROAD) IS WIDENING AND RESURFACING SECTION AND IS TO BE COMPLETED USING TRAFFIC CONTROL AND PROTECTION FOR DAYTIME LANE CLOSURES.

CONSTRUCTION ZONE

FILE NAME =	USER NAME = #USER#	DESIGNED - LP	REVISED -	STATE OF ILLINOIS DEPARTMENT OF TRANSPORTATION	WAUKEGAN ROAD MAINTENANCE OF TRAFFIC STAGE 4		F.A.P RTE.	SECTION	COUNTY	TOTAL SHEETS	SHEET NO.	
W:\ILRTE22\2009 REVISIONS\CADD Sheets\168868-shr-staging4-wauk.dgn		DRAWN - DC	REVISED -		337	20R-4	LAKE	232	66			
PLOT SCALE = #SCALE#		CHECKED - JP	REVISED -		SCALE: 1"=50'		SHEET NO. 66 OF 232 SHEETS		STA. 315+61.61 TO STA. 337+52.23		CONTRACT NO. 60860	
PLOT DATE = 5/15/2010		DATE - 05/14/2010	REVISED -		ILLINOIS FED. AID PROJECT							