


- EXISTING CONNECTOR / EXISTING FIBER
- NEW CONNECTOR / EXISTING FIBER
- EXISTING FUSION SPLICE / EXISTING FIBER
- NEW FUSION SPLICE / EXISTING FIBER
- NEW CONNECTOR / NEW FIBER
- NEW FUSION SPLICE / NEW FIBER

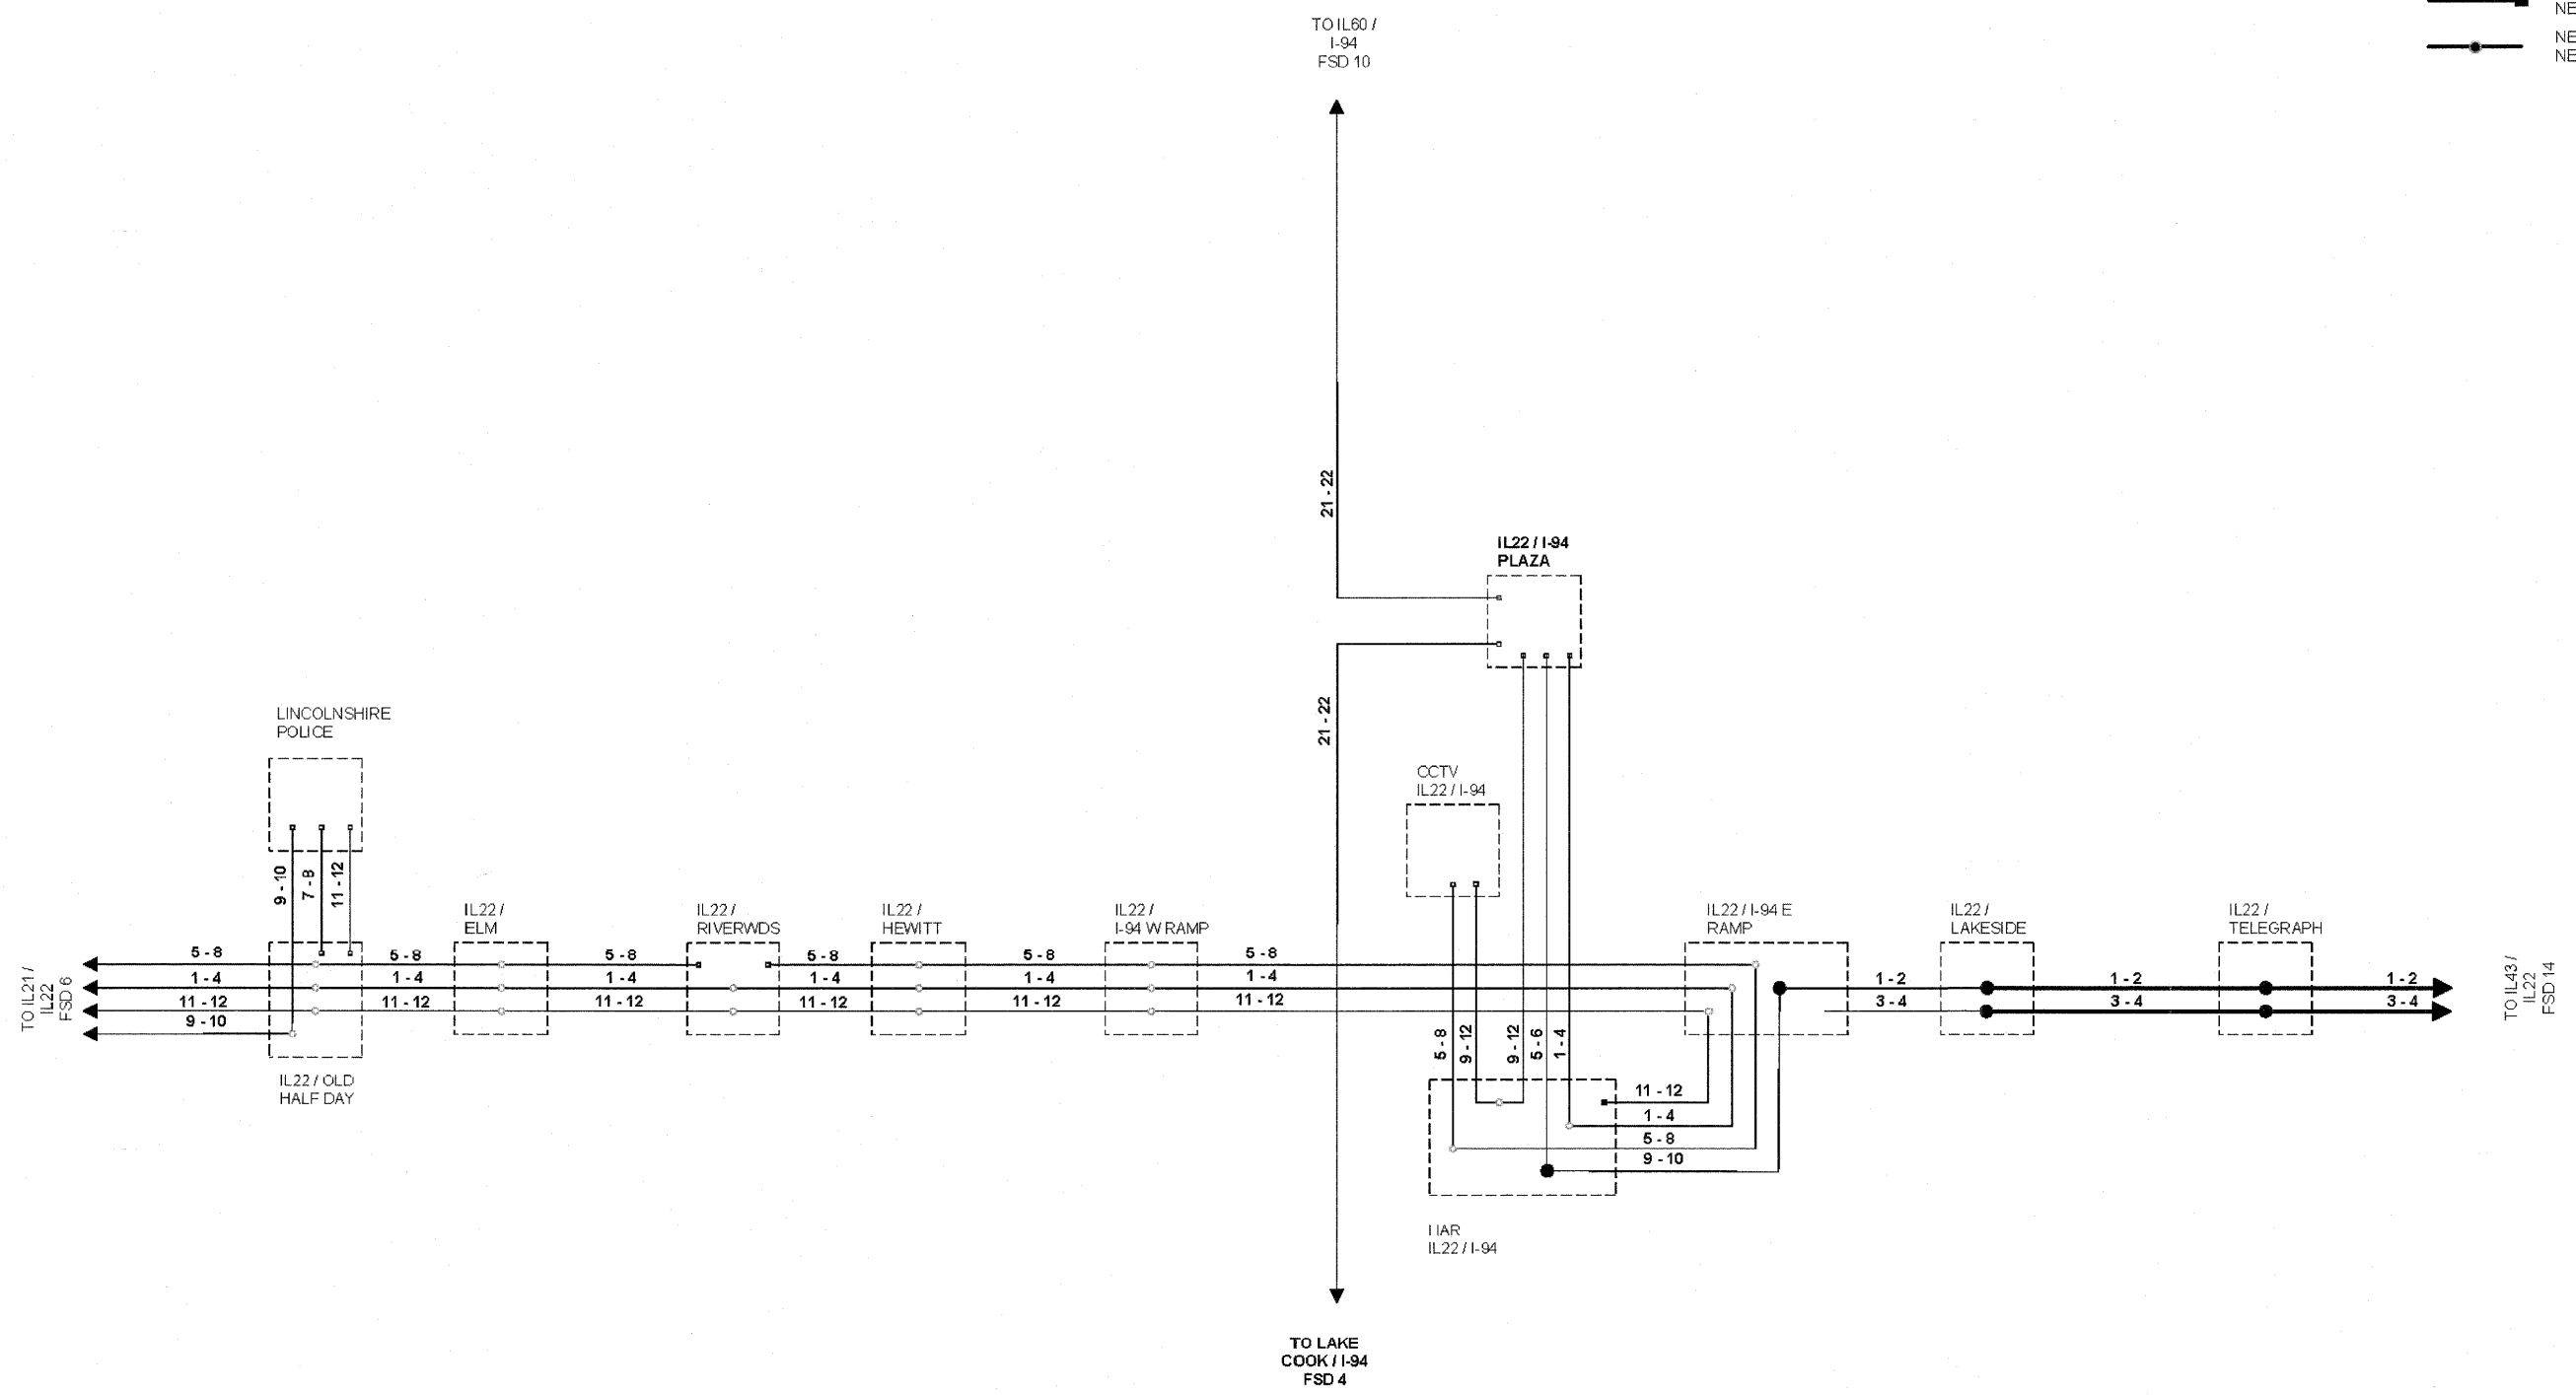

CLIENT:	MS 9 / 2/10	IL 22 FROM I-94 TO US41	DESIGN	DJG	1/10	TITLE:	LAKE COUNTY ATMS FINAL DESIGN AND INTEGRATION	PROJECT NO.
			DRAWN	SM/YM	1/10			
			CHECKED	DJG	2/10			
			SCALE	NOT TO SCALE				
			DATE	6/23/10				

FILE NAME =	USER NAME = p001eche	DESIGNED - LP	REVISED -	STATE OF ILLINOIS DEPARTMENT OF TRANSPORTATION	IL. ROUTE 22 FIBER SPLICING DIAGRAM	F.A.P. RTE.	SECTION	COUNTY	TOTAL SHEETS	SHEET NO.
W:\ILRTE22\2009 REVISIONS\CADD Sheets\revised sheets\DI60860-sht-TS_details.dgn	DRAWN - LP	REVISED -	337			20R-4	LAKE	232	170A	
PLOT SCALE = 50.0000' / IN.	CHECKED - JP	REVISED -	CONTRACT NO. 60860							
PLOT DATE = 7/26/2010	DATE - 07/20/2010	REVISED -	ILLINOIS FED. AID PROJECT							