


FINAL SURVEY	SURVEYED	BY	DATE
NOTE BOOK	PLOTTED		
NO.	REVISION		
	AREAS CHECKED		

OPTIONAL SURVEY	SURVEYED	BY	DATE
NOTE BOOK	PLOTTED		
NO.	REVISION		
	AREAS CHECKED		

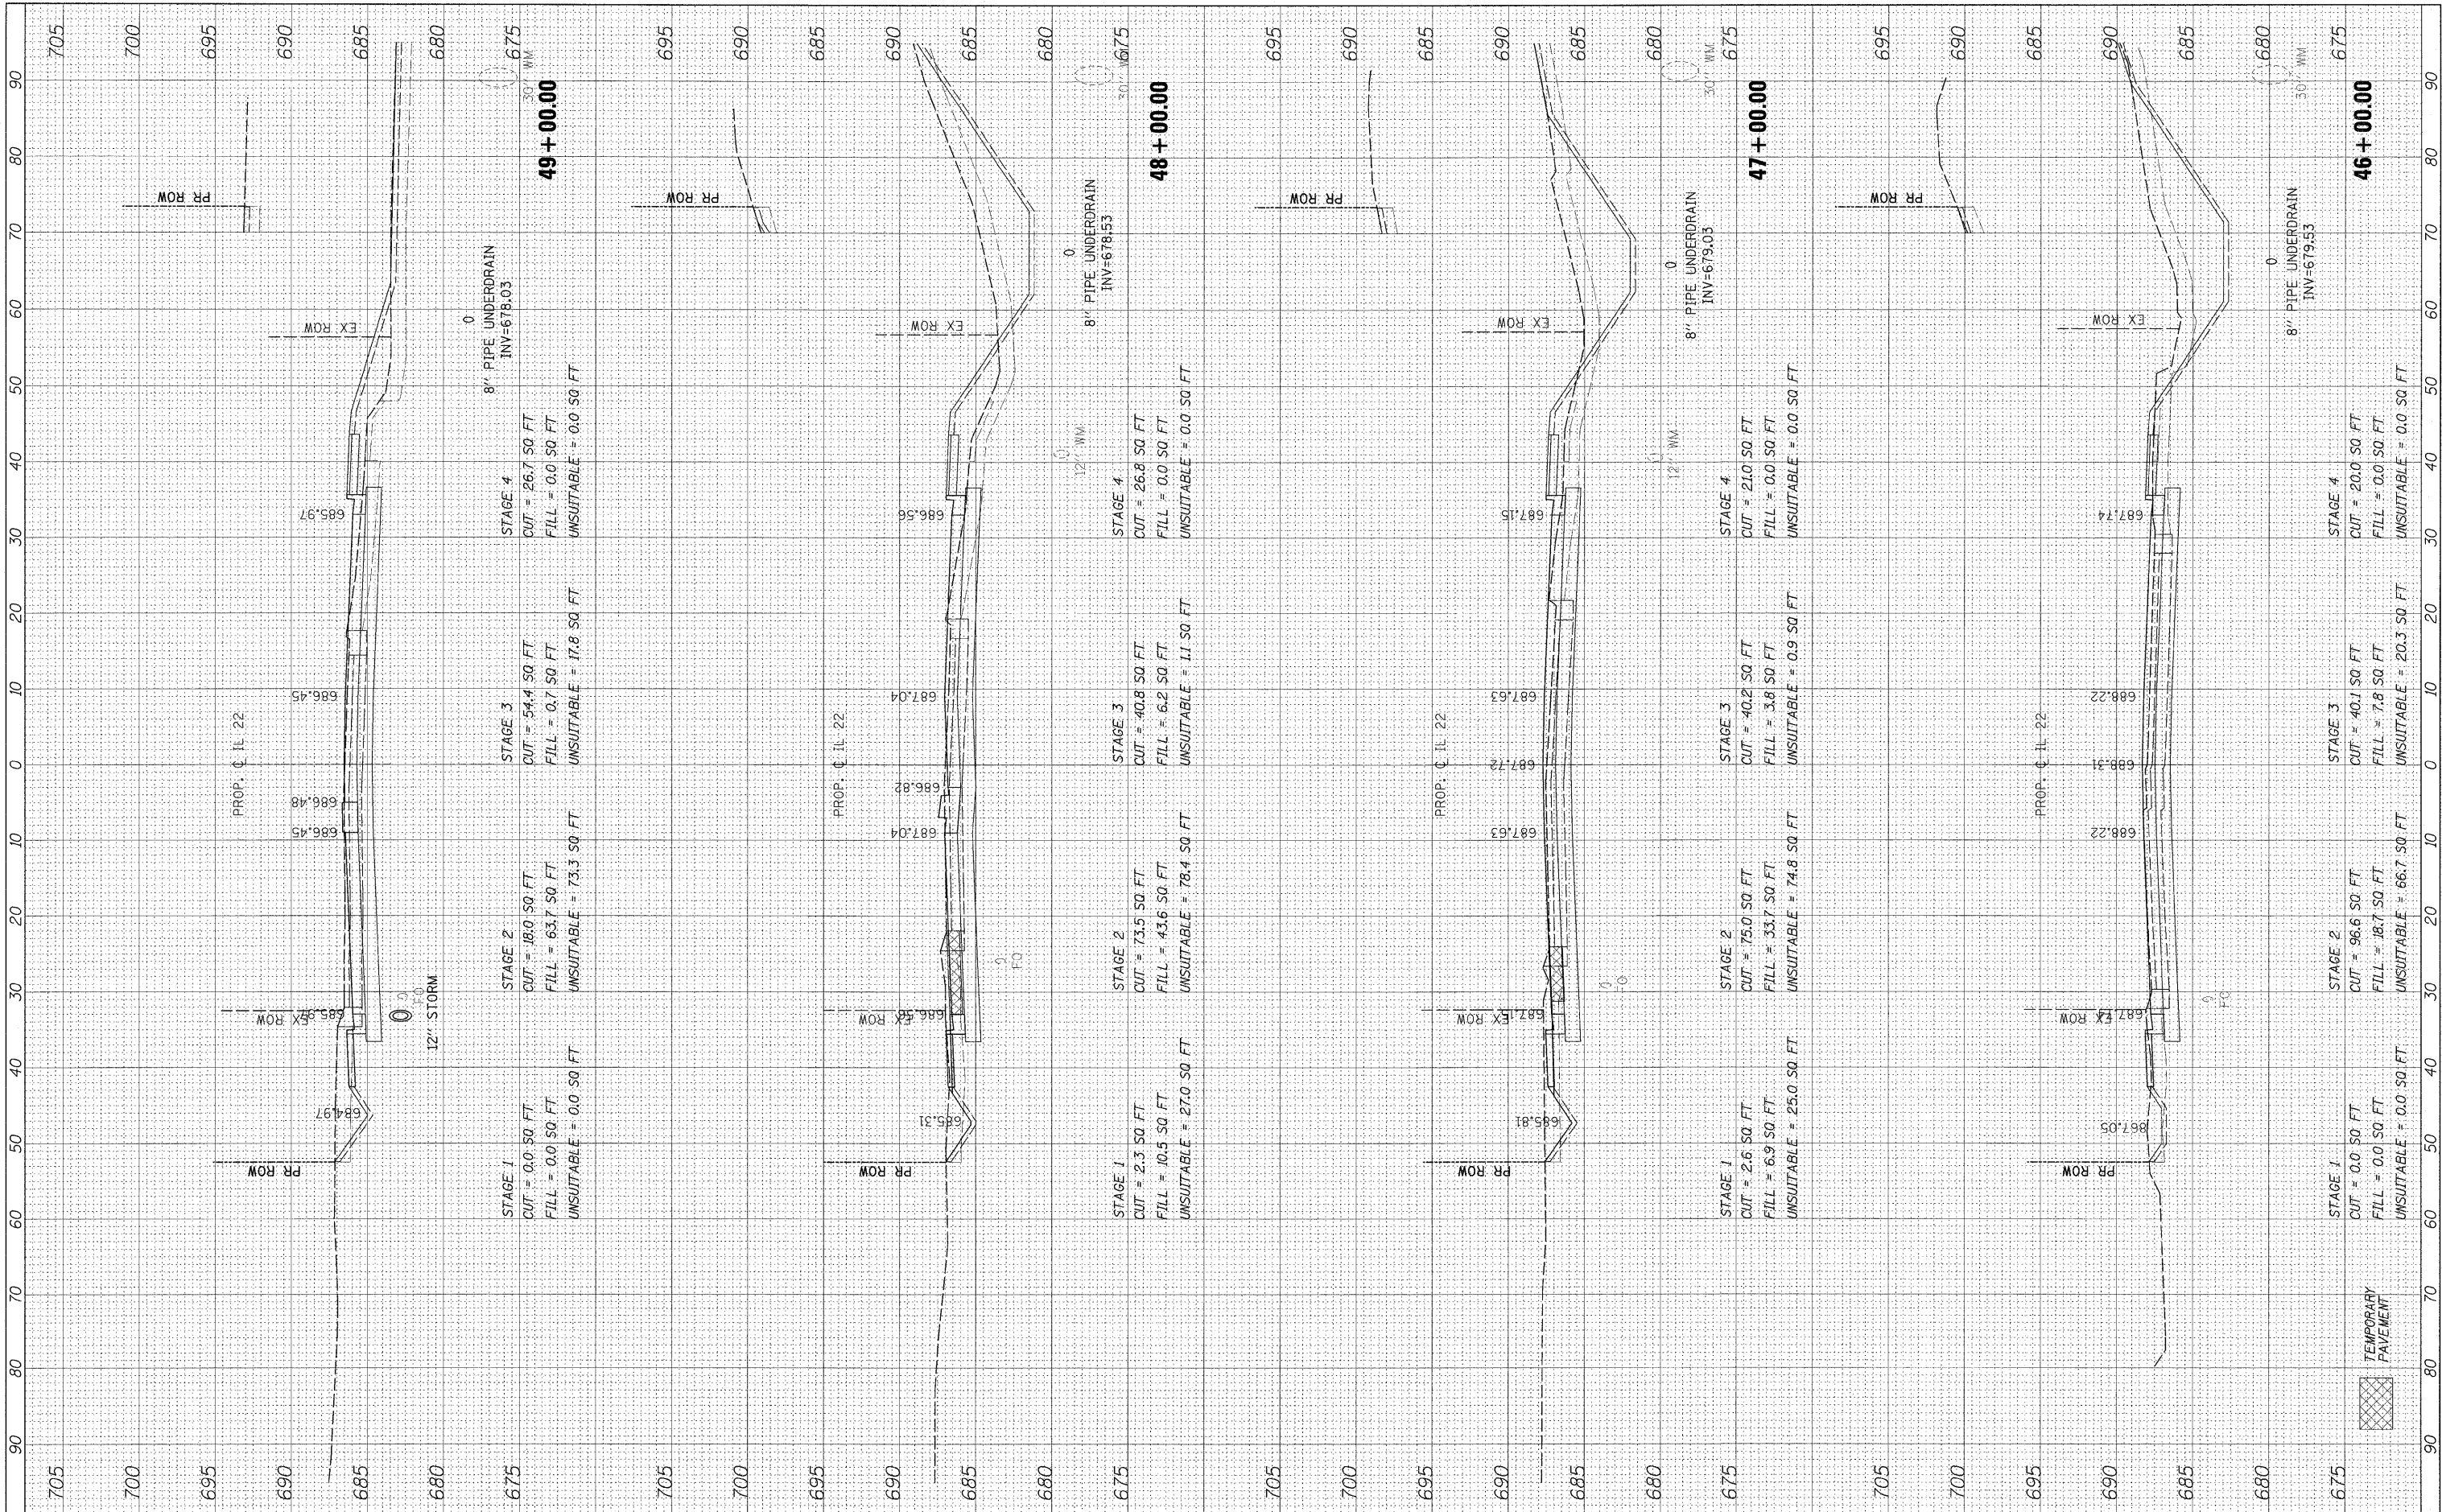

FILE NAME = #FILE#

USER NAME = #USER#
 DESIGNED - JPS
 DRAWN - JPS
 CHECKED - JP
 DATE - 05/14/2010

REVISED -
 REVISED -
 REVISED -
 REVISED -

**STATE OF ILLINOIS
 DEPARTMENT OF TRANSPORTATION**

IL ROUTE 22 CROSS SECTIONS

HORIZ. 1"=10'
 SCALE: VERT. 1"=5' SHEET NO. 192 OF 232 SHEETS STA. 46+00.00 TO STA. 49+00.00

F.A.D. RTE.	SECTION	COUNTY	TOTAL SHEETS	SHEET NO.
337	20R-4	LAKE	232	192
CONTRACT NO. 60860			ILLINOIS FED. AID PROJECT	

