


FINAL SURVEY PLOTTED DATE AREAS CHECKED NO.

ORIGINAL SURVEY PLOTTED DATE AREAS CHECKED NO.

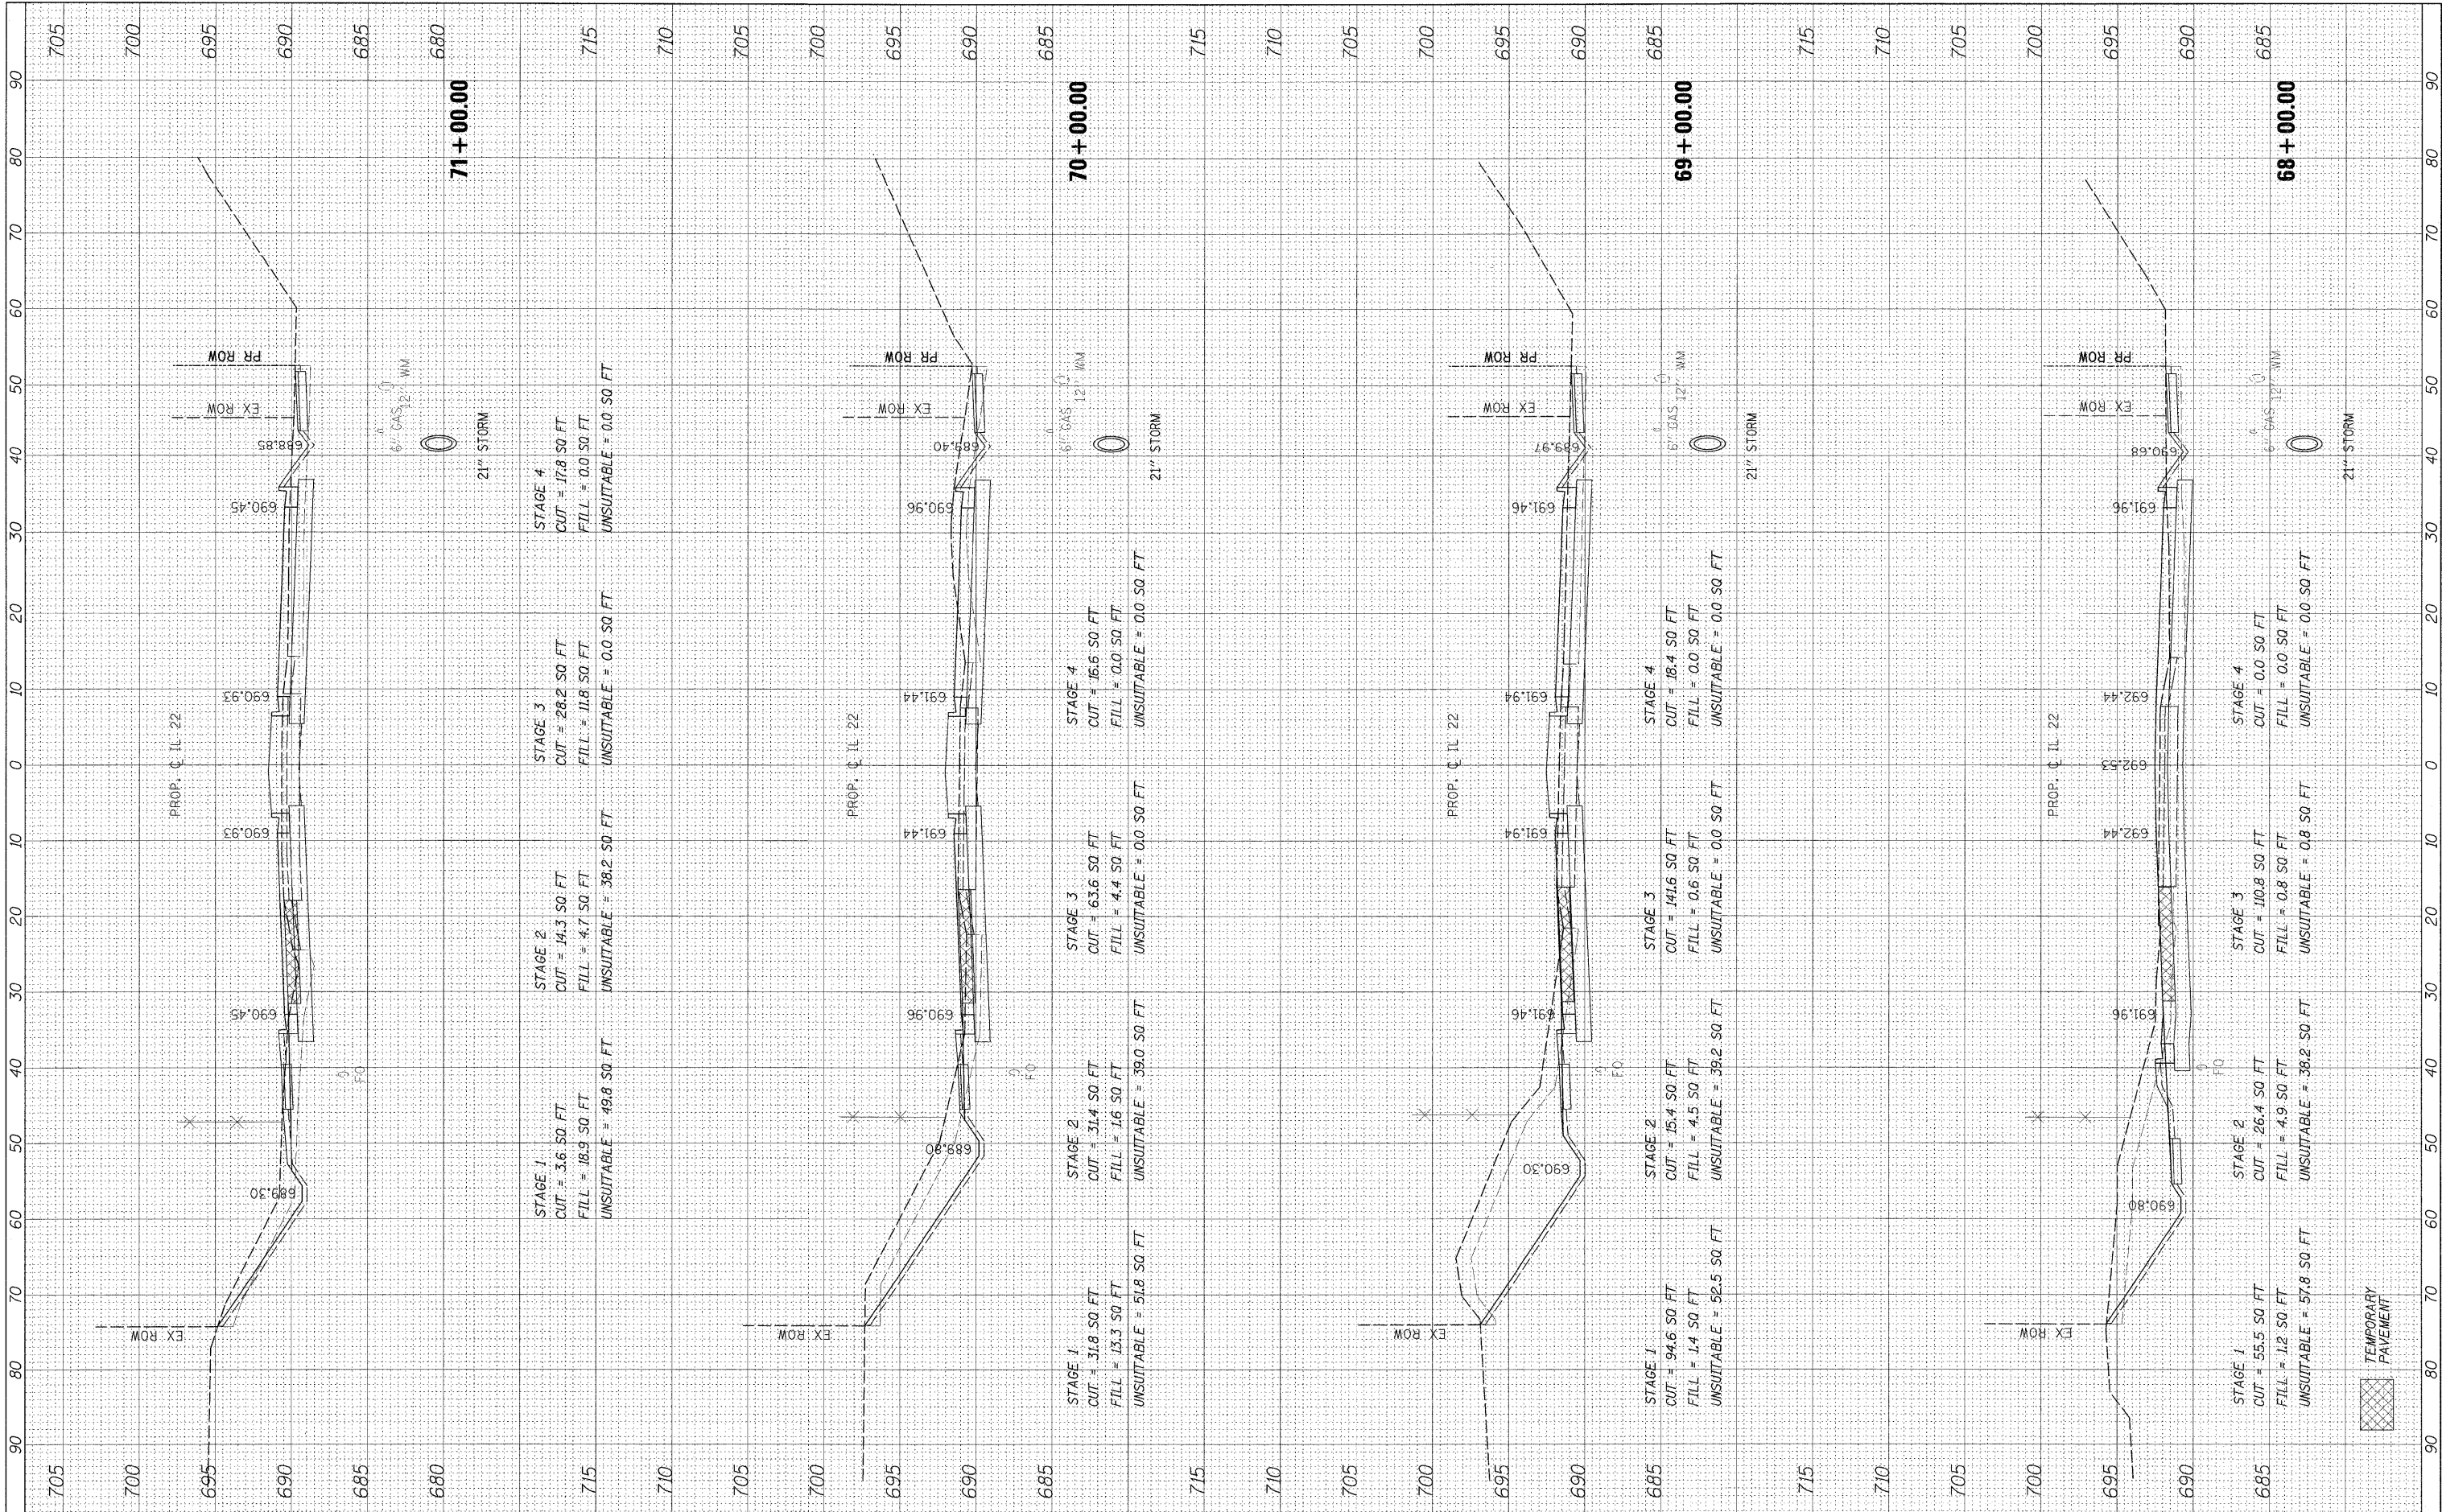

FILE NAME = #FILEL#

USER NAME = #USER#  
DESIGNED - JPS  
DRAWN - JPS  
CHECKED - JP  
DATE - 05/14/2010

REVISED -  
REVISED -  
REVISED -  
REVISED -

STATE OF ILLINOIS  
DEPARTMENT OF TRANSPORTATION

IL ROUTE 22 CROSS SECTIONS  
HORIZ. 1"=10'  
SCALE: VERT. 1"=5' SHEET NO. 199 OF 232 SHEETS STA. 68+00.00 TO STA. 71+00.00

F.A.P. RTE. 337	SECTION 20R-4	COUNTY LAKE	TOTAL SHEETS 232	SHEET NO. 199
CONTRACT NO. 60860				
ILLINOIS FED. AID PROJECT				

