


FINAL SURVEY PLOTTED DATE BY
 NO. SURVEYED PLOTTED DATE BY
 NO. NOTE BOOK AREAS CHECKED

ORIGINAL SURVEY PLOTTED DATE BY
 NO. SURVEYED PLOTTED DATE BY
 NO. NOTE BOOK AREAS CHECKED

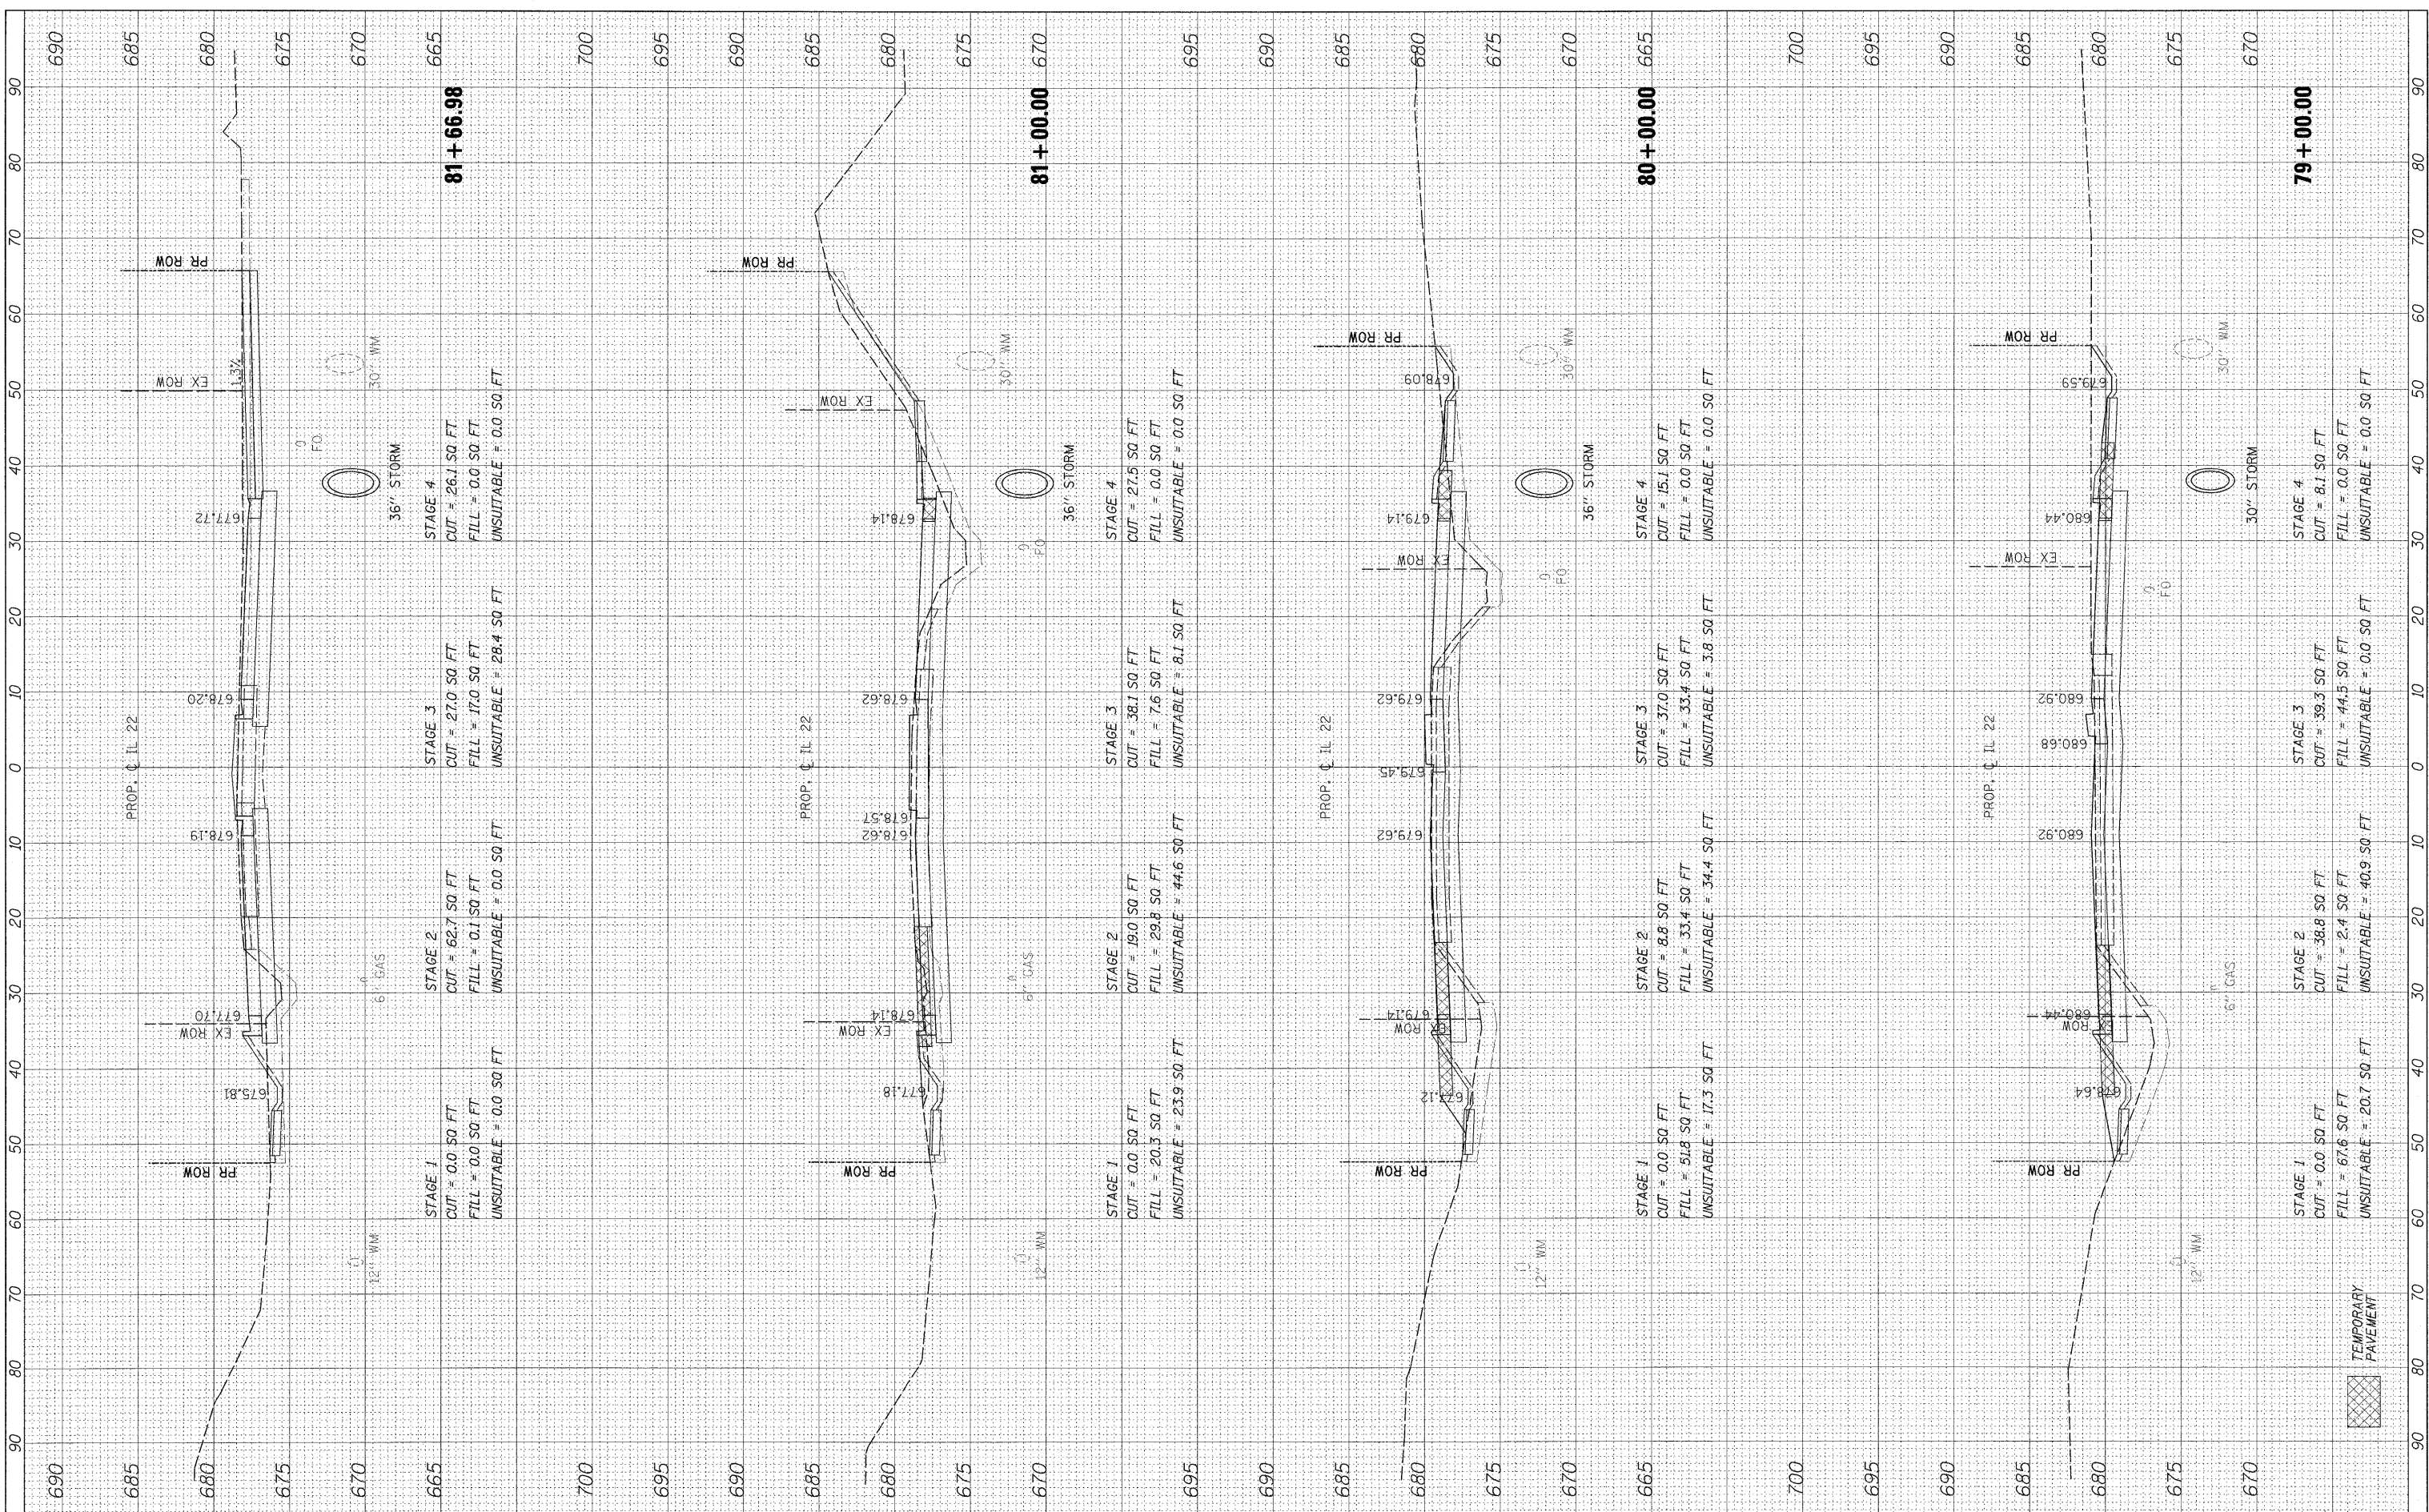

FILE NAME = #FILE#

USER NAME = #USER#
 DESIGNED - JPS
 DRAWN - JPS
 CHECKED - JP
 DATE - 05/14/2010

REVISED -
 REVISED -
 REVISED -
 REVISED -

**STATE OF ILLINOIS
 DEPARTMENT OF TRANSPORTATION**

IL ROUTE 22 CROSS SECTIONS

HORIZ. 1"=10'
 SCALE: VERT. 1"=5' SHEET NO. 202 OF 232 SHEETS STA. 79+00.00 TO STA. 81+66.98

F.A.P. R.T.E. 337	SECTION 20R-4	COUNTY LAKE	TOTAL SHEETS 232	SHEET NO. 202
CONTRACT NO. 60860			ILLINOIS FED. AID PROJECT	