


FINAL SURVEY PLOTTED DATE AREAS CHECKED

ORIGINAL SURVEY PLOTTED DATE AREAS CHECKED

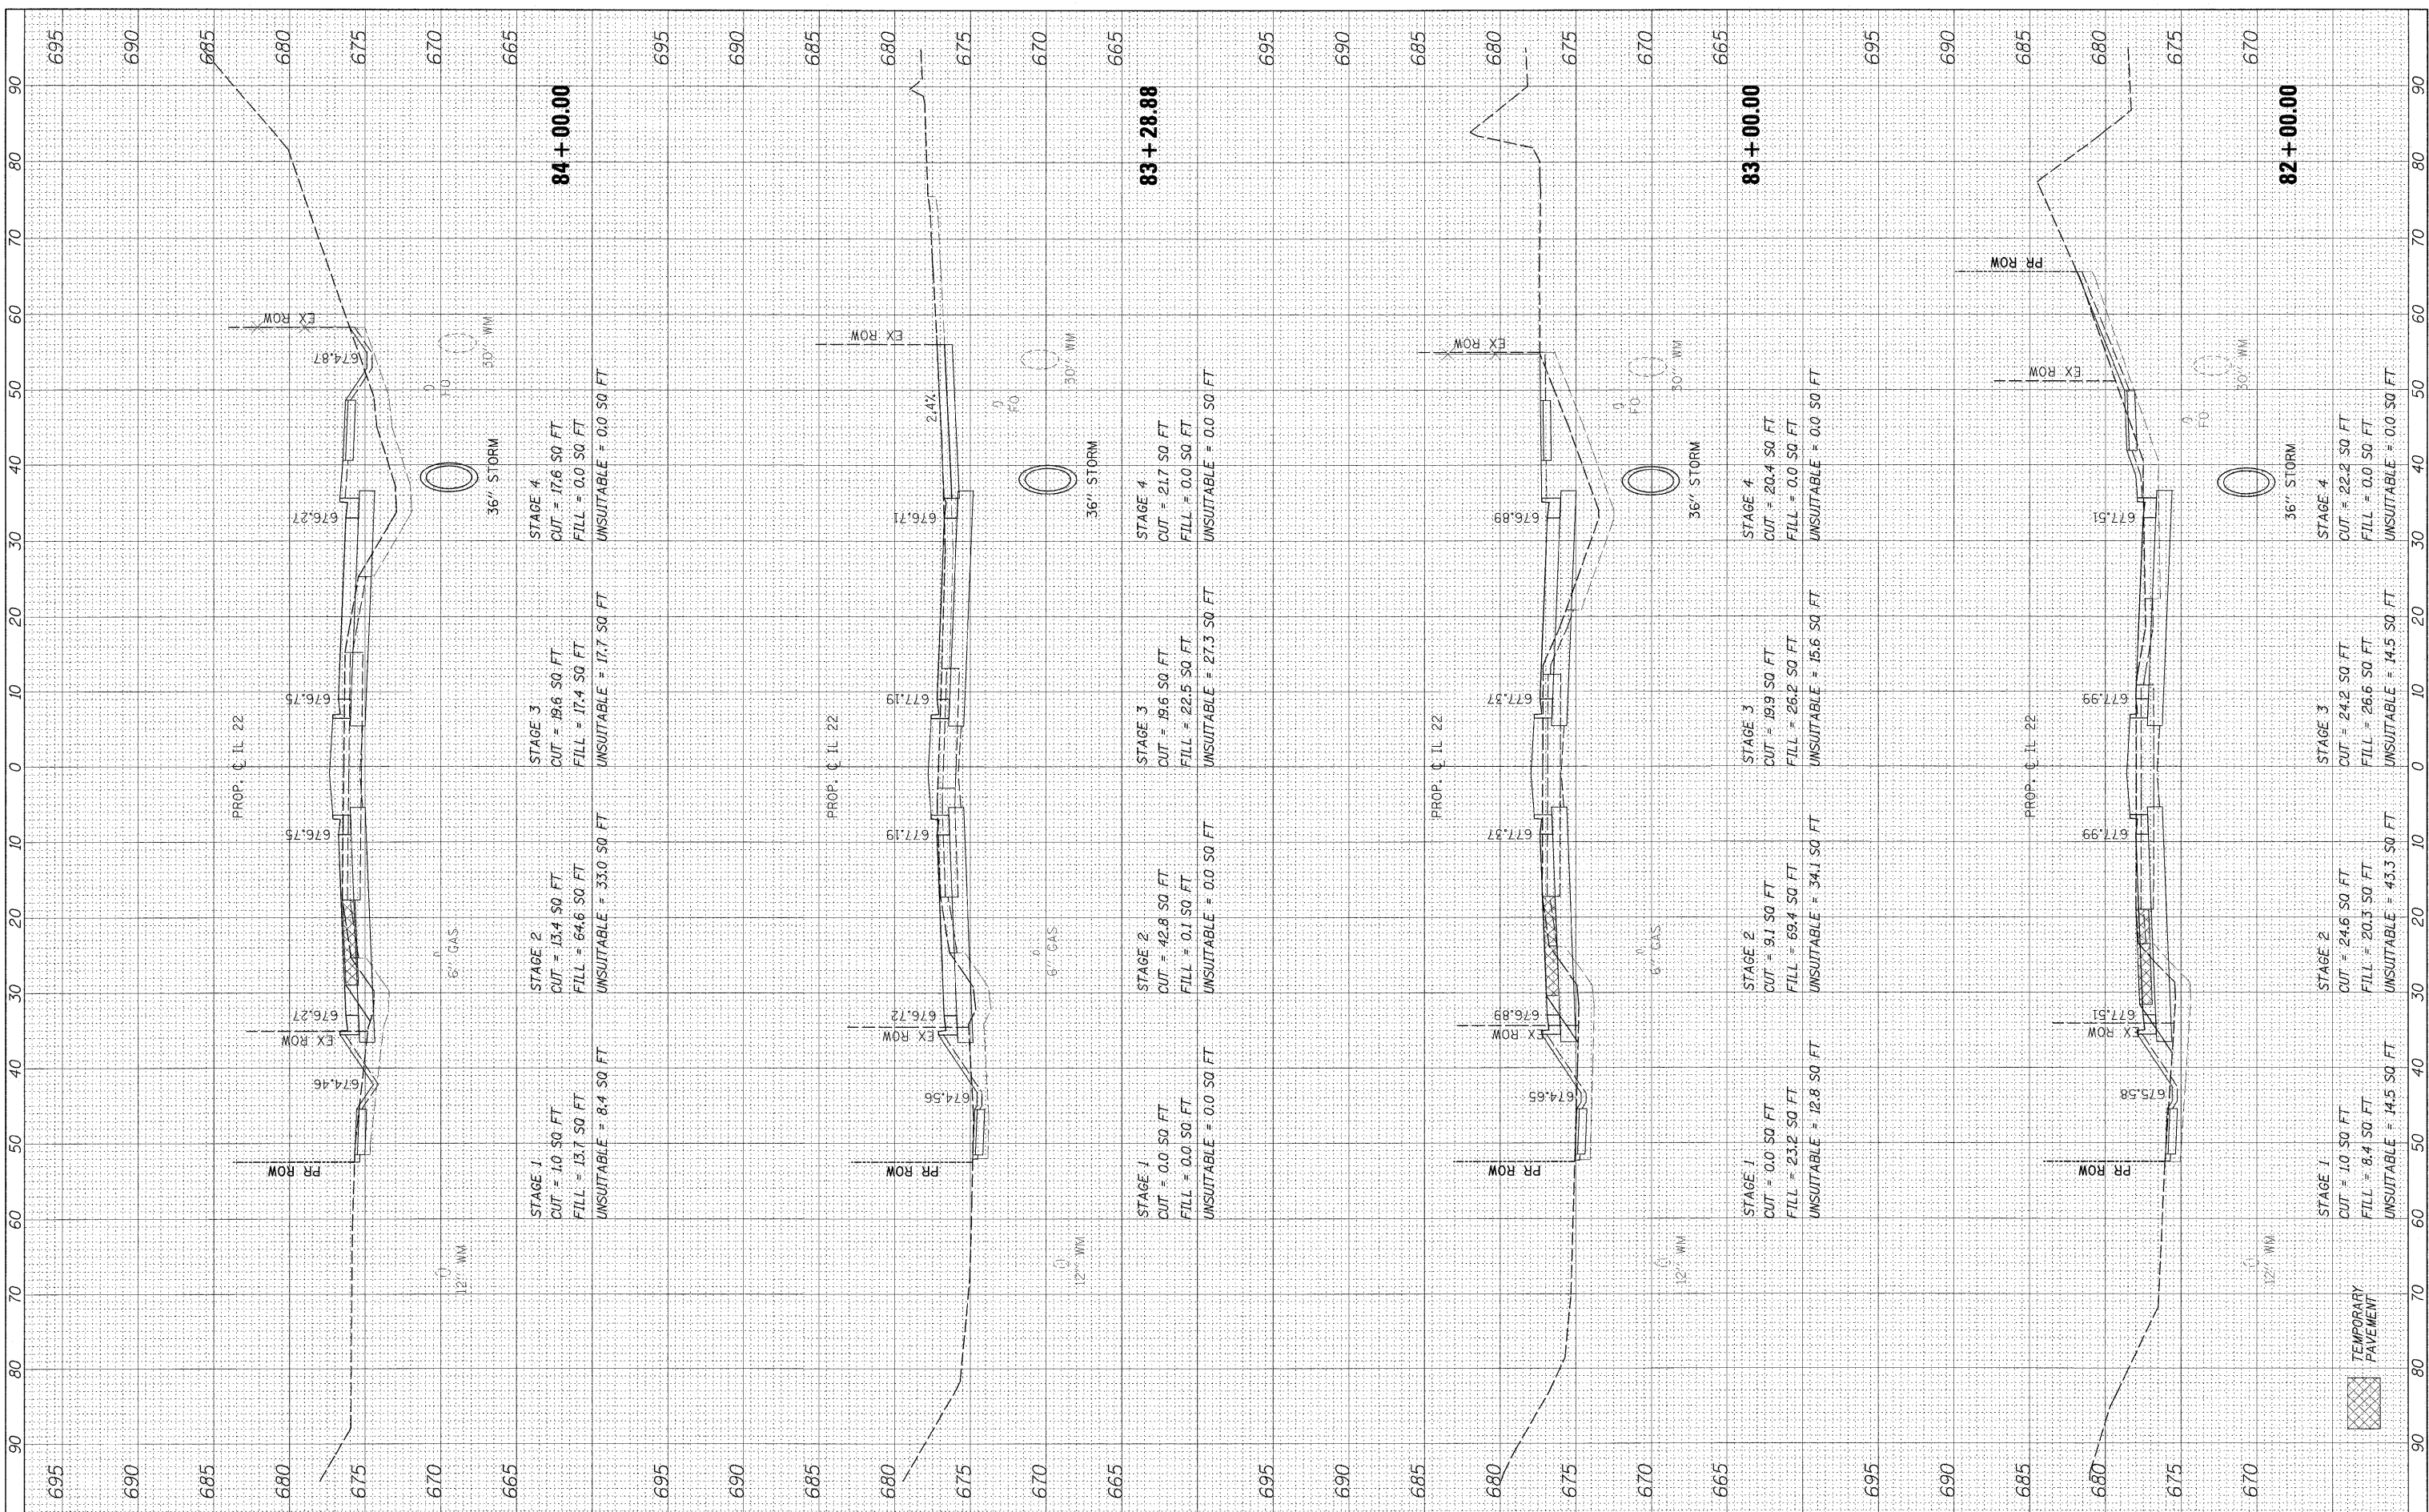

FILE NAME = #FILEL*
 USER NAME = #USER*
 DESIGNED - JPS
 DRAWN - JPS
 CHECKED - JP
 DATE - 05/14/2010

REVISIONS
 REVISED -
 REVISED -
 REVISED -
 REVISED -

STATE OF ILLINOIS
 DEPARTMENT OF TRANSPORTATION

IL ROUTE 22 CROSS SECTIONS
 HORIZ. 1"=10'
 SCALE: VERT. 1"=5'
 SHEET NO. 203 OF 232 SHEETS
 STA. 82+00.00 TO STA. 84+00.00

F.A.P. RTE. 337	SECTION 20R-4	COUNTY LAKE	TOTAL SHEETS 232	SHEET NO. 203
CONTRACT NO. 60860			ILLINOIS FED. AID PROJECT	