


FINAL SURVEY
 SURVEYED
 PLOTTED
 NOTE BOOK
 AREAS
 AREAS CHECKED

ORIGINAL SURVEY
 SURVEYED
 PLOTTED
 NOTE BOOK
 AREAS
 AREAS CHECKED

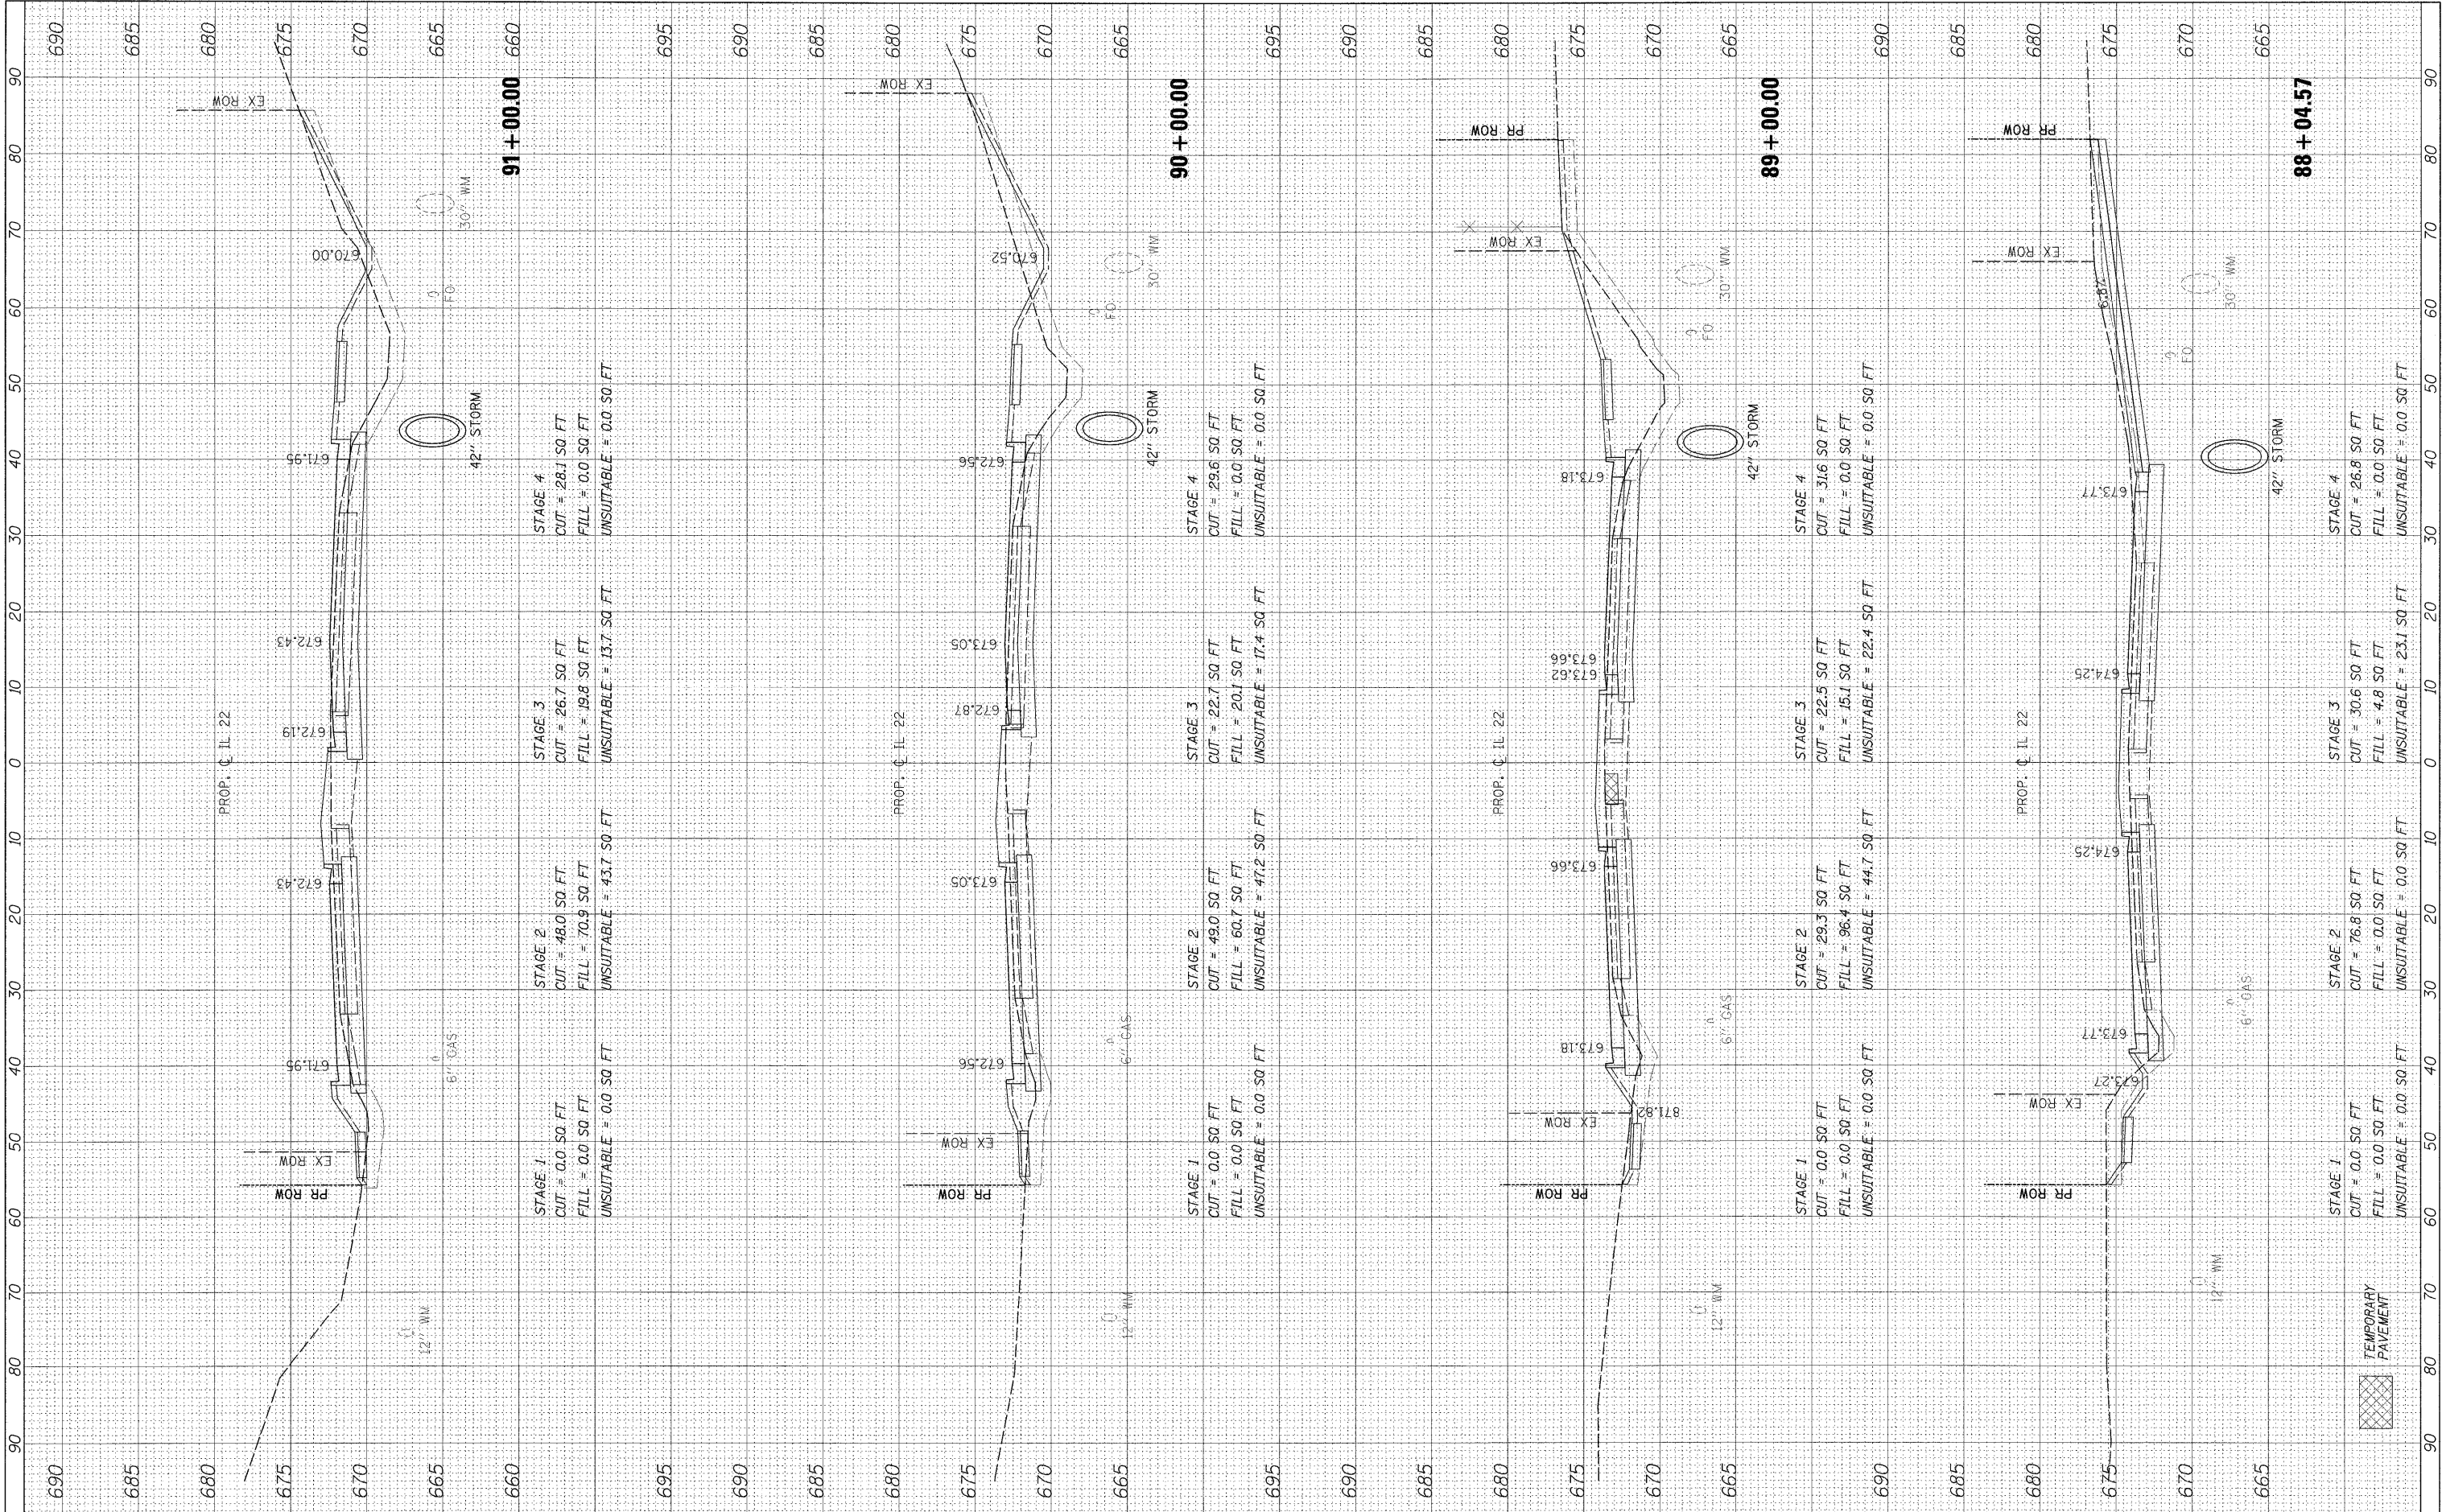

FILE NAME = #FILEL#
 USER NAME = #USER#
 DESIGNED - JPS
 DRAWN - JPS
 CHECKED - JP
 DATE - 05/14/2010

STAGE 1
 CUT = 0.0 SQ. FT.
 FILL = 0.0 SQ. FT.
 UNSUITABLE = 0.0 SQ. FT.

STAGE 2
 CUT = 48.0 SQ. FT.
 FILL = 70.9 SQ. FT.
 UNSUITABLE = 43.7 SQ. FT.

STAGE 3
 CUT = 26.7 SQ. FT.
 FILL = 19.8 SQ. FT.
 UNSUITABLE = 13.7 SQ. FT.

STAGE 4
 CUT = 28.1 SQ. FT.
 FILL = 0.0 SQ. FT.
 UNSUITABLE = 0.0 SQ. FT.

STAGE 1
 CUT = 0.0 SQ. FT.
 FILL = 0.0 SQ. FT.
 UNSUITABLE = 0.0 SQ. FT.

STAGE 2
 CUT = 49.0 SQ. FT.
 FILL = 60.7 SQ. FT.
 UNSUITABLE = 47.2 SQ. FT.

STAGE 3
 CUT = 22.7 SQ. FT.
 FILL = 20.1 SQ. FT.
 UNSUITABLE = 17.4 SQ. FT.

STAGE 4
 CUT = 29.6 SQ. FT.
 FILL = 0.0 SQ. FT.
 UNSUITABLE = 0.0 SQ. FT.

STAGE 1
 CUT = 0.0 SQ. FT.
 FILL = 0.0 SQ. FT.
 UNSUITABLE = 0.0 SQ. FT.

STAGE 2
 CUT = 29.3 SQ. FT.
 FILL = 96.4 SQ. FT.
 UNSUITABLE = 44.7 SQ. FT.

STAGE 3
 CUT = 22.5 SQ. FT.
 FILL = 15.1 SQ. FT.
 UNSUITABLE = 22.4 SQ. FT.

STAGE 4
 CUT = 31.6 SQ. FT.
 FILL = 0.0 SQ. FT.
 UNSUITABLE = 0.0 SQ. FT.

STAGE 1
 CUT = 0.0 SQ. FT.
 FILL = 0.0 SQ. FT.
 UNSUITABLE = 0.0 SQ. FT.

STAGE 2
 CUT = 76.8 SQ. FT.
 FILL = 0.0 SQ. FT.
 UNSUITABLE = 0.0 SQ. FT.

STAGE 3
 CUT = 30.6 SQ. FT.
 FILL = 4.8 SQ. FT.
 UNSUITABLE = 23.1 SQ. FT.

STAGE 4
 CUT = 26.8 SQ. FT.
 FILL = 0.0 SQ. FT.
 UNSUITABLE = 0.0 SQ. FT.

STATE OF ILLINOIS
 DEPARTMENT OF TRANSPORTATION

IL ROUTE 22 CROSS SECTIONS

HORIZ. 1"=10'
 SCALE: VERT. 1"=5'
 SHEET NO. 205 OF 232 SHEETS
 STA. 88+04.57 TO STA. 91+00.00

F.A.P. RTE. 337	SECTION 20R-4	COUNTY LAKE	TOTAL SHEETS 232	SHEET NO. 205
CONTRACT NO. 60860			ILLINOIS FED. AID PROJECT	