


FINAL SURVEY PLOTTED BY DATE
 NO. BOOK AREAS CHECKED

ORIGINAL SURVEY PLOTTED BY DATE
 NO. BOOK AREAS CHECKED

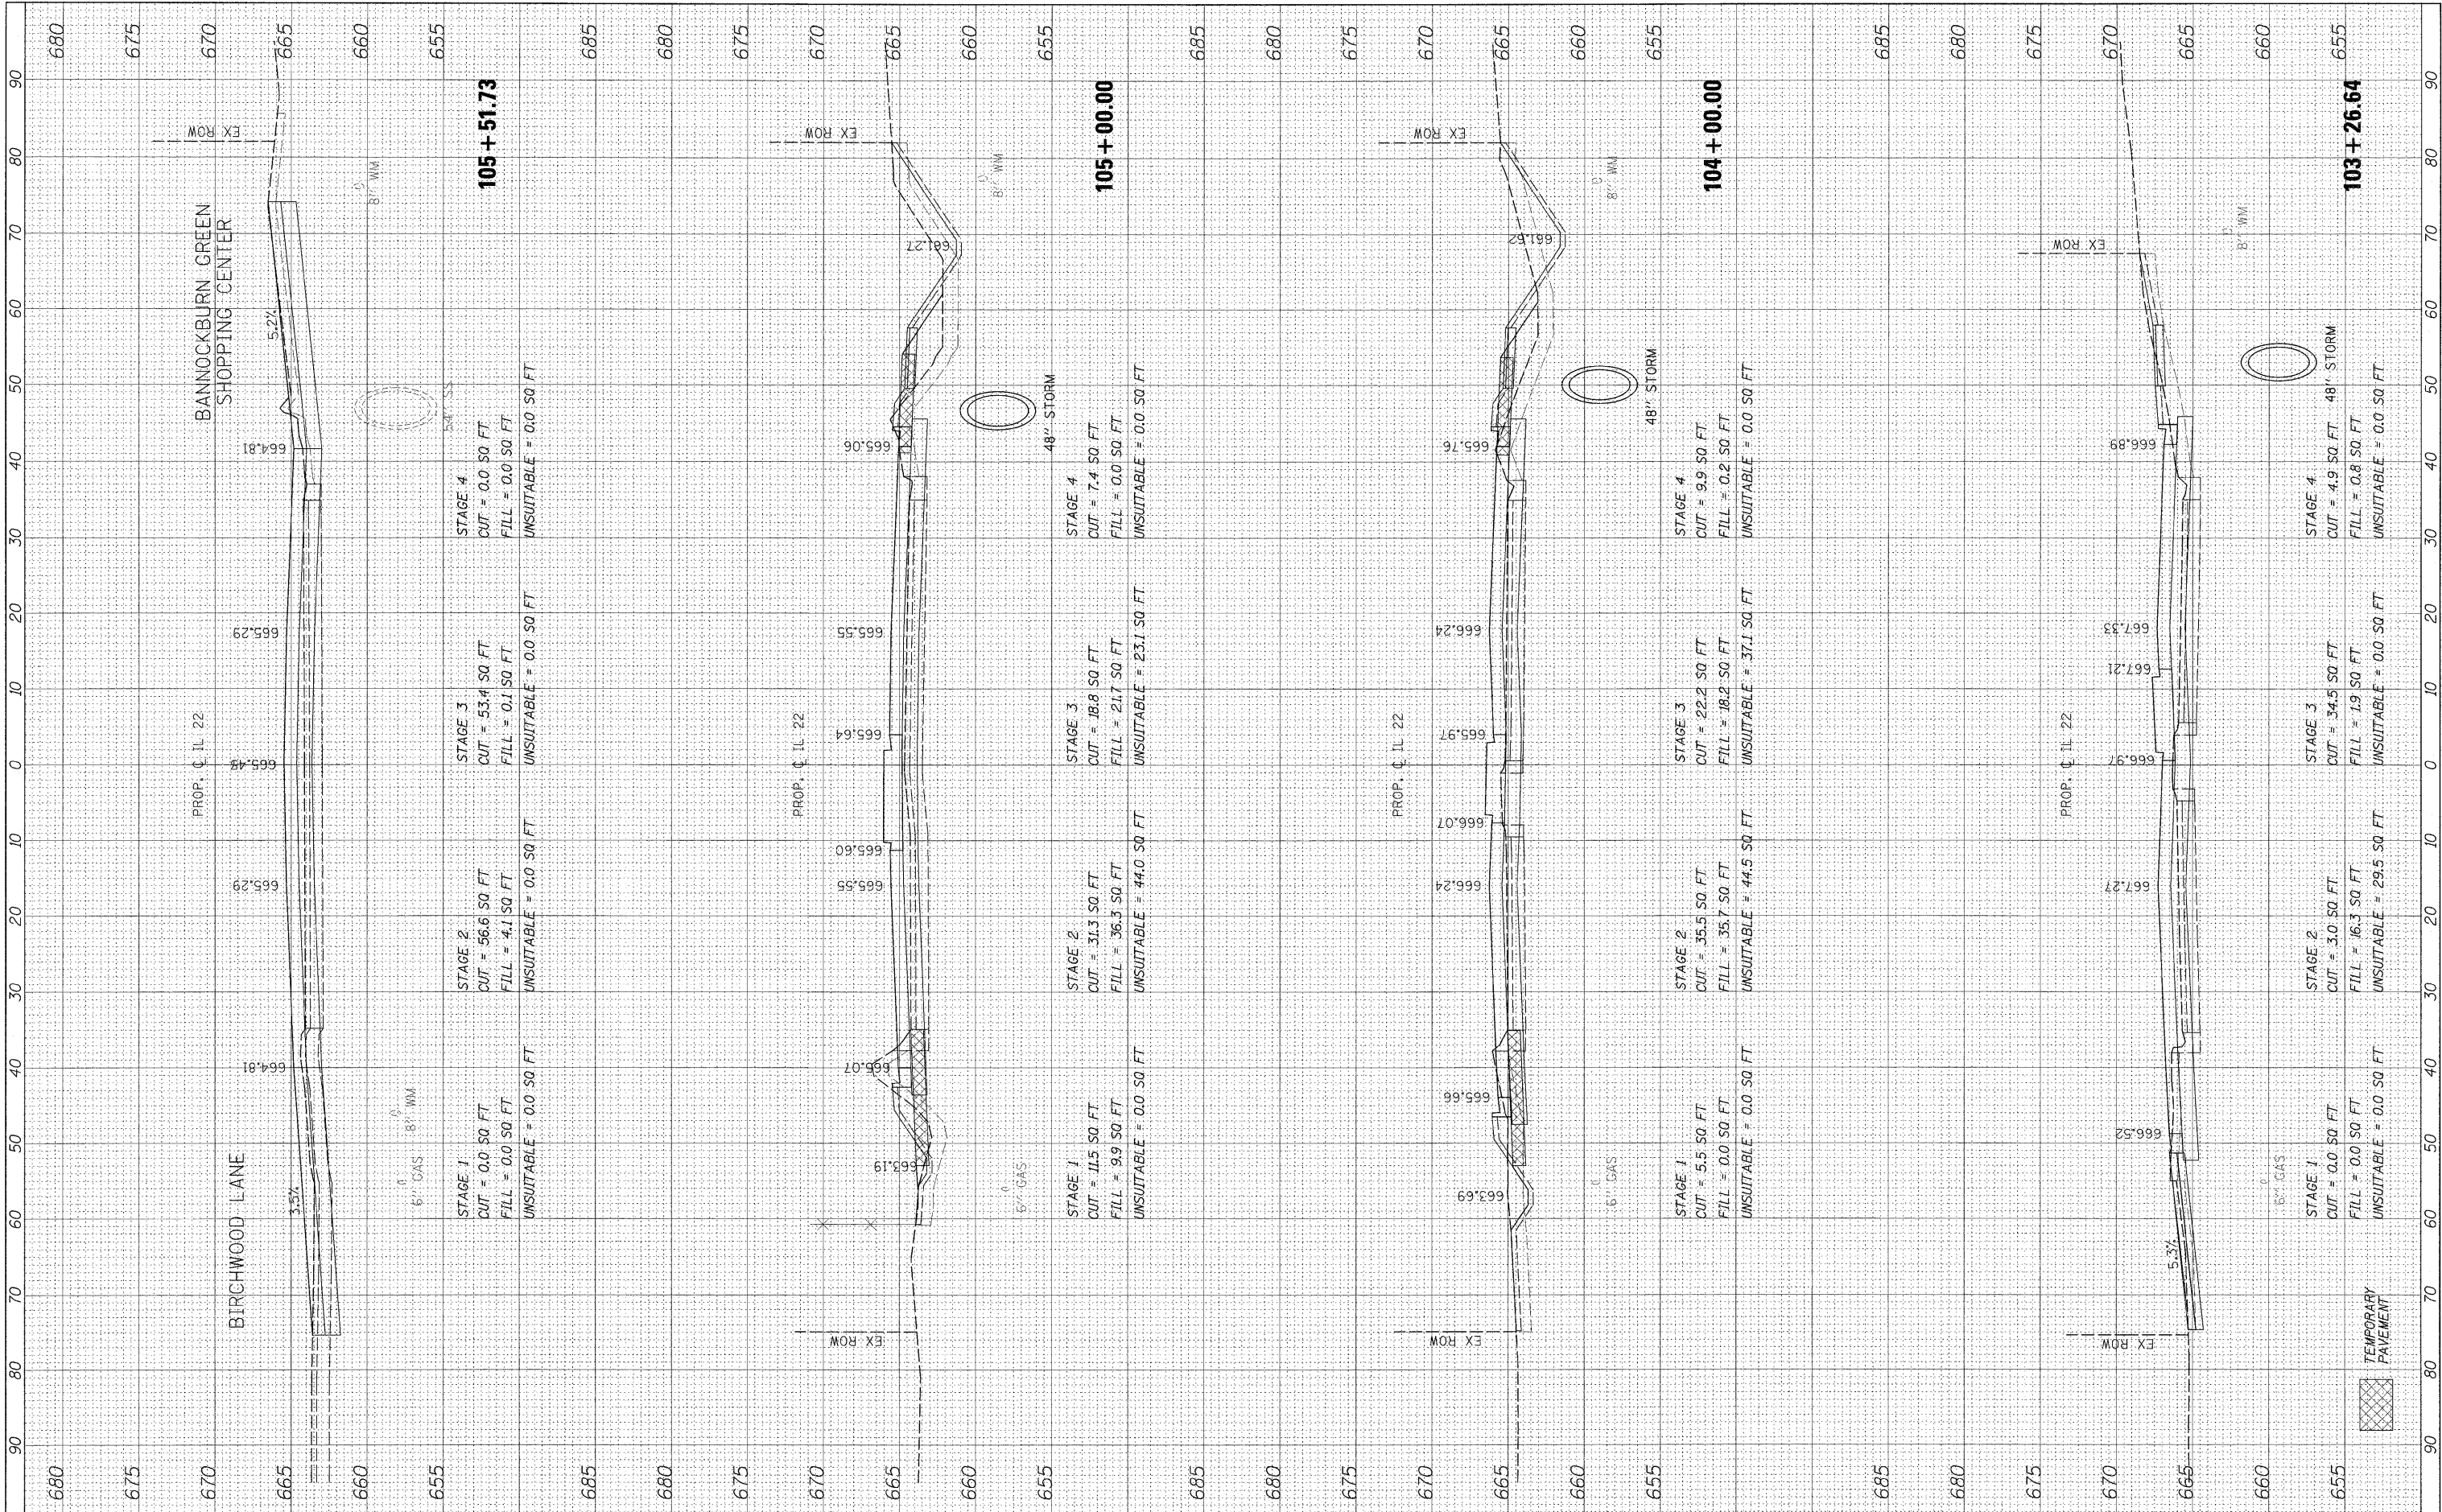

FILE NAME = #FILEL#
 USER NAME = #USER#
 DESIGNED - JPS
 DRAWN - JPS
 CHECKED - JP
 DATE - 05/14/2010

DESIGNED - JPS
 DRAWN - JPS
 CHECKED - JP
 DATE - 05/14/2010

REVISED -
 REVISED -
 REVISED -
 REVISED -

STATE OF ILLINOIS
 DEPARTMENT OF TRANSPORTATION

IL ROUTE 22 CROSS SECTIONS
 HORIZ. 1"=10'
 SCALE: VERT. 1"=5' SHEET NO. 210 OF 232 SHEETS STA. 103+26.64 TO STA. 105+51.73

F.A.P. RTE. 337	SECTION 20R-4	COUNTY LAKE	TOTAL SHEETS 232	SHEET NO. 210
CONTRACT NO. 60860			ILLINOIS FED. AID PROJECT	