


FINAL SURVEY	BY	DATE
SURVEYED		
TEMPLATE		
NOTE BOOK		
AREAS CHECKED		
NO.		

ORIGINAL SURVEY	BY	DATE
SURVEYED		
TEMPLATE		
NOTE BOOK		
AREAS CHECKED		
NO.		

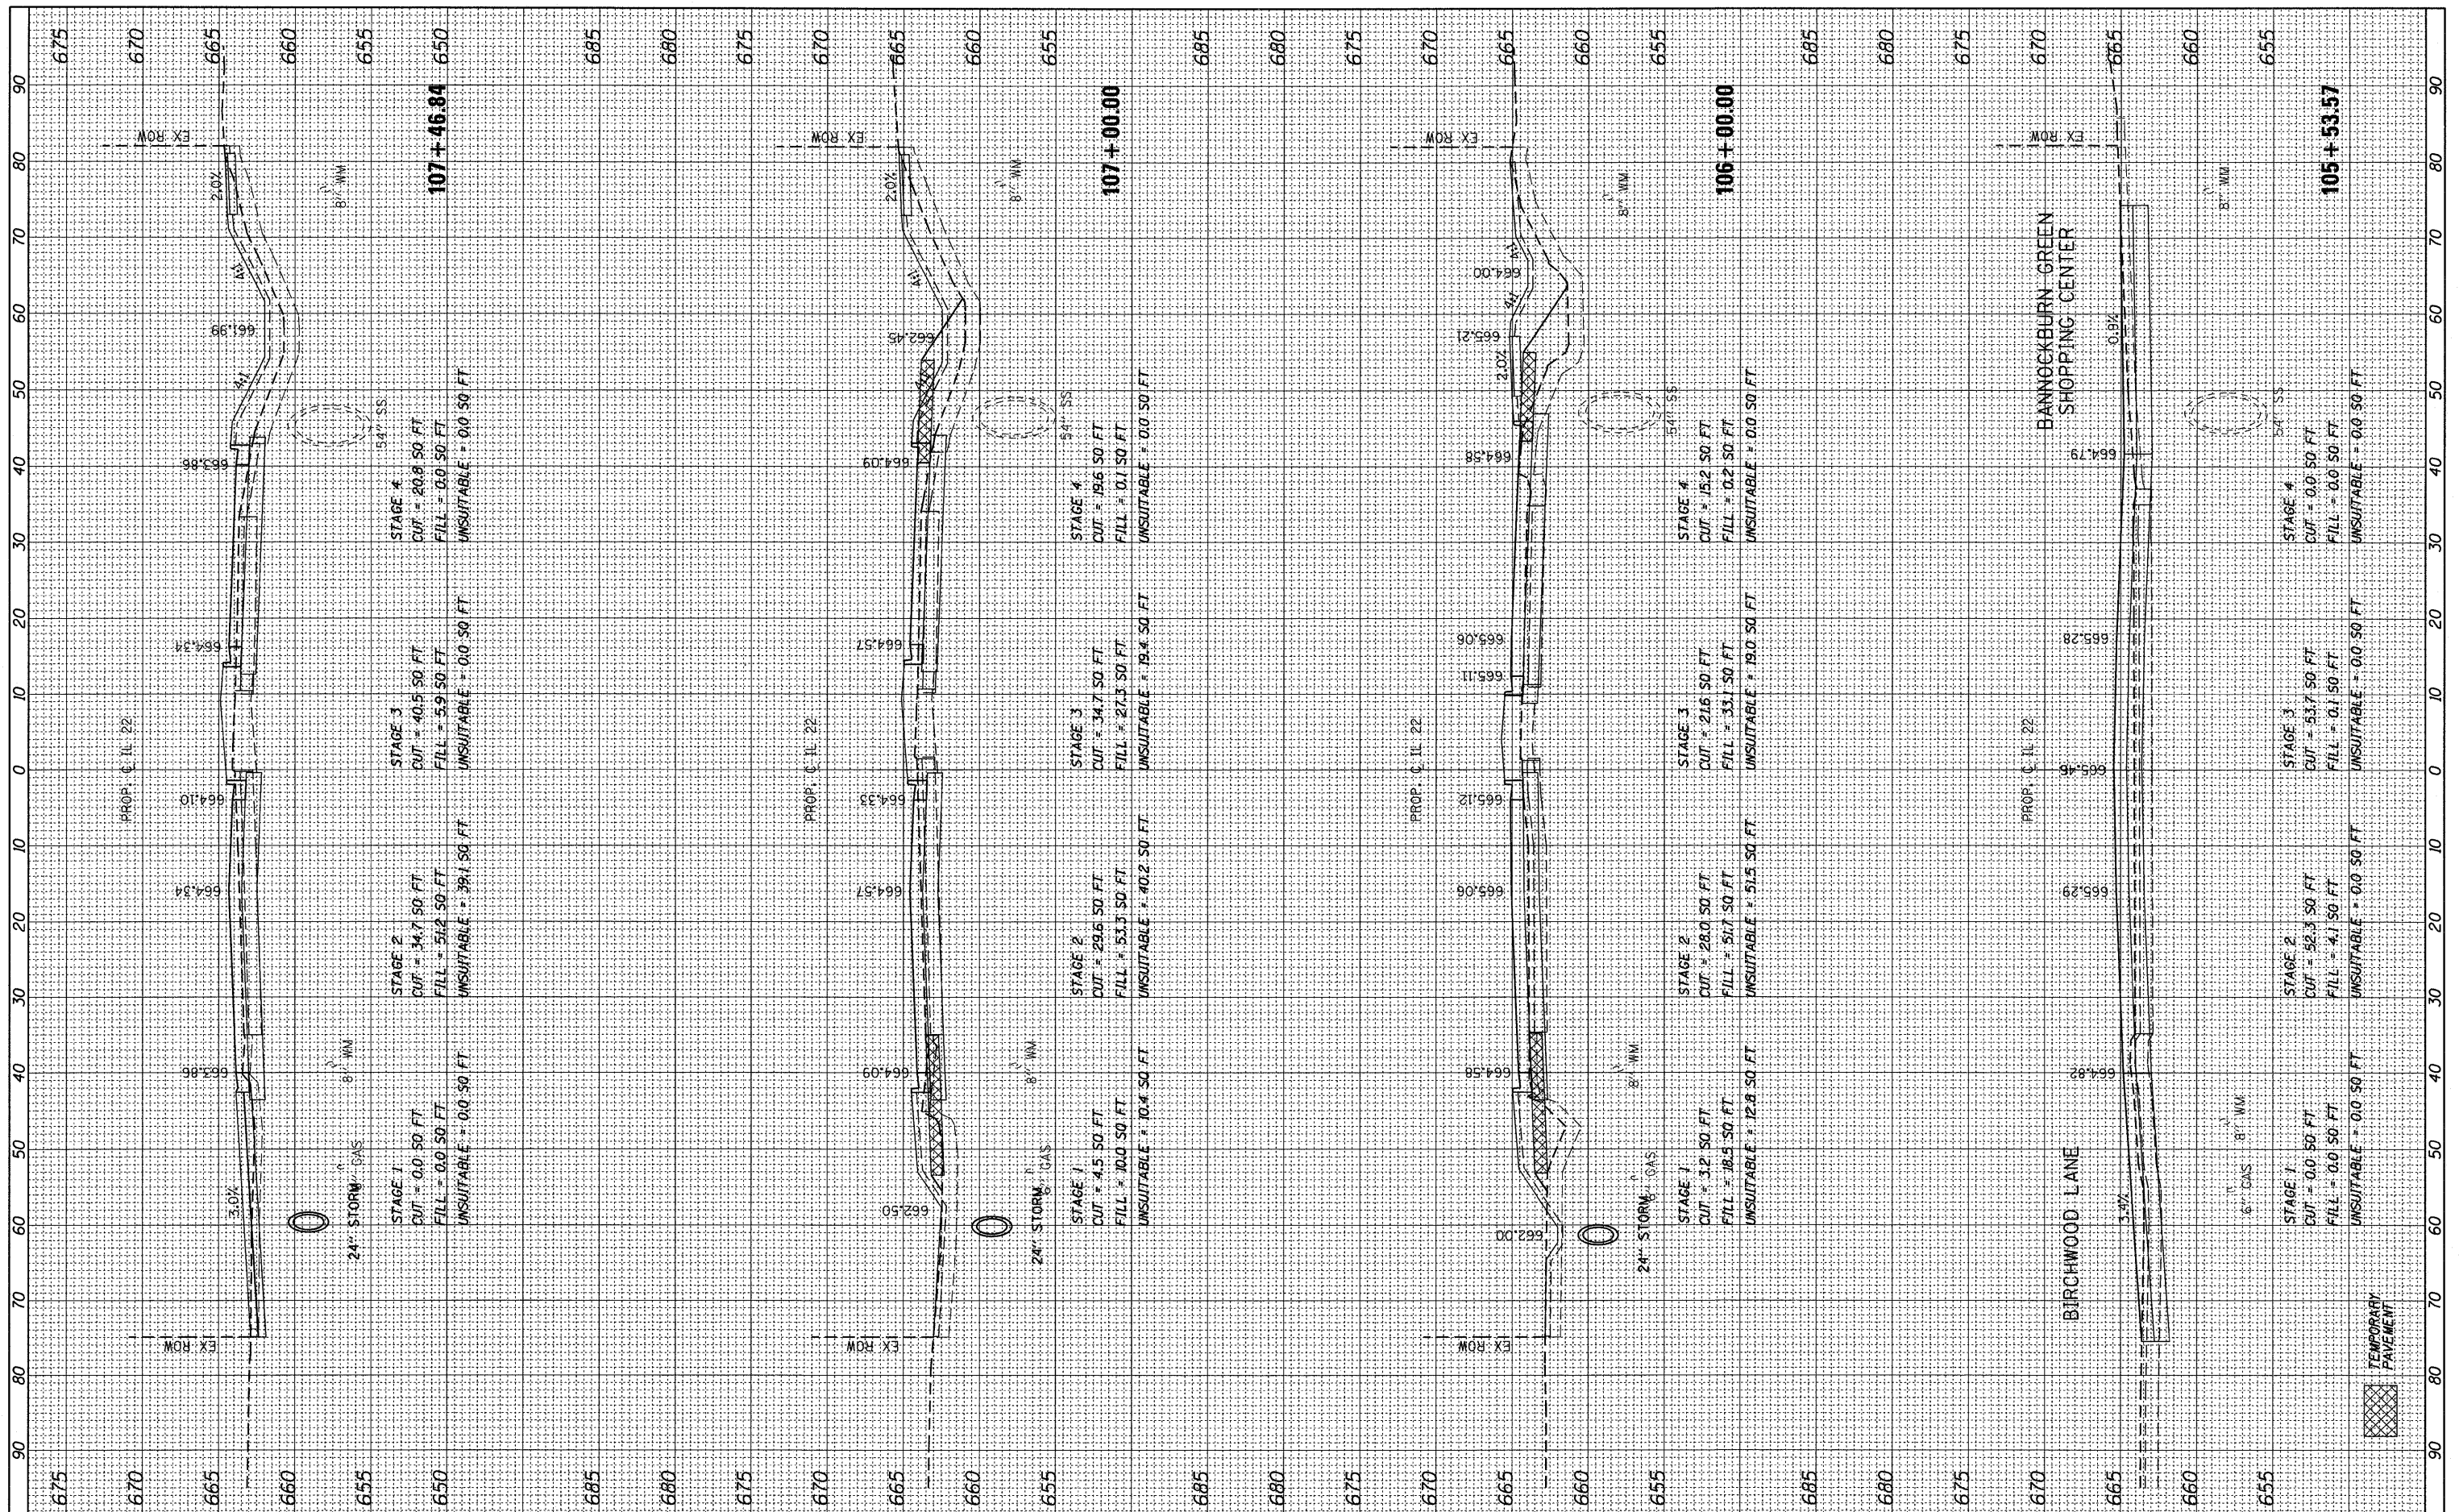

FILE NAME =	USER NAME =	DESIGNED -	REVISED -
W:\ILRTE22\2009 REVISIONS\CADD Sheets\revised sheets\DI160860-sht-XSEC_IL22.dgn	pococha	JPS	07/26/2010
		DRAWN -	REVISED -
		JPS	
		CHECKED -	REVISED -
		JP	
		DATE -	REVISED -
		05/14/2010	

**STATE OF ILLINOIS
DEPARTMENT OF TRANSPORTATION**

IL ROUTE 22 CROSS SECTIONS	
HORIZ. 1"=10'	
SCALE: VERT. 1"=5'	SHEET NO. 211 OF 232 SHEETS
STA. 105+53.57	TO STA. 107+46.84

F.A.P. RTE.	SECTION	COUNTY	TOTAL SHEETS	SHEET NO.
337	20R-4	LAKE	232	211
CONTRACT NO. 60860			ILLINOIS FED. AID PROJECT	