


FINAL SURVEY	BY	DATE
SURVEYED		
NOTE BOOK		
NO.		

ORIGINAL SURVEY	BY	DATE
SURVEYED		
NOTE BOOK		
NO.		

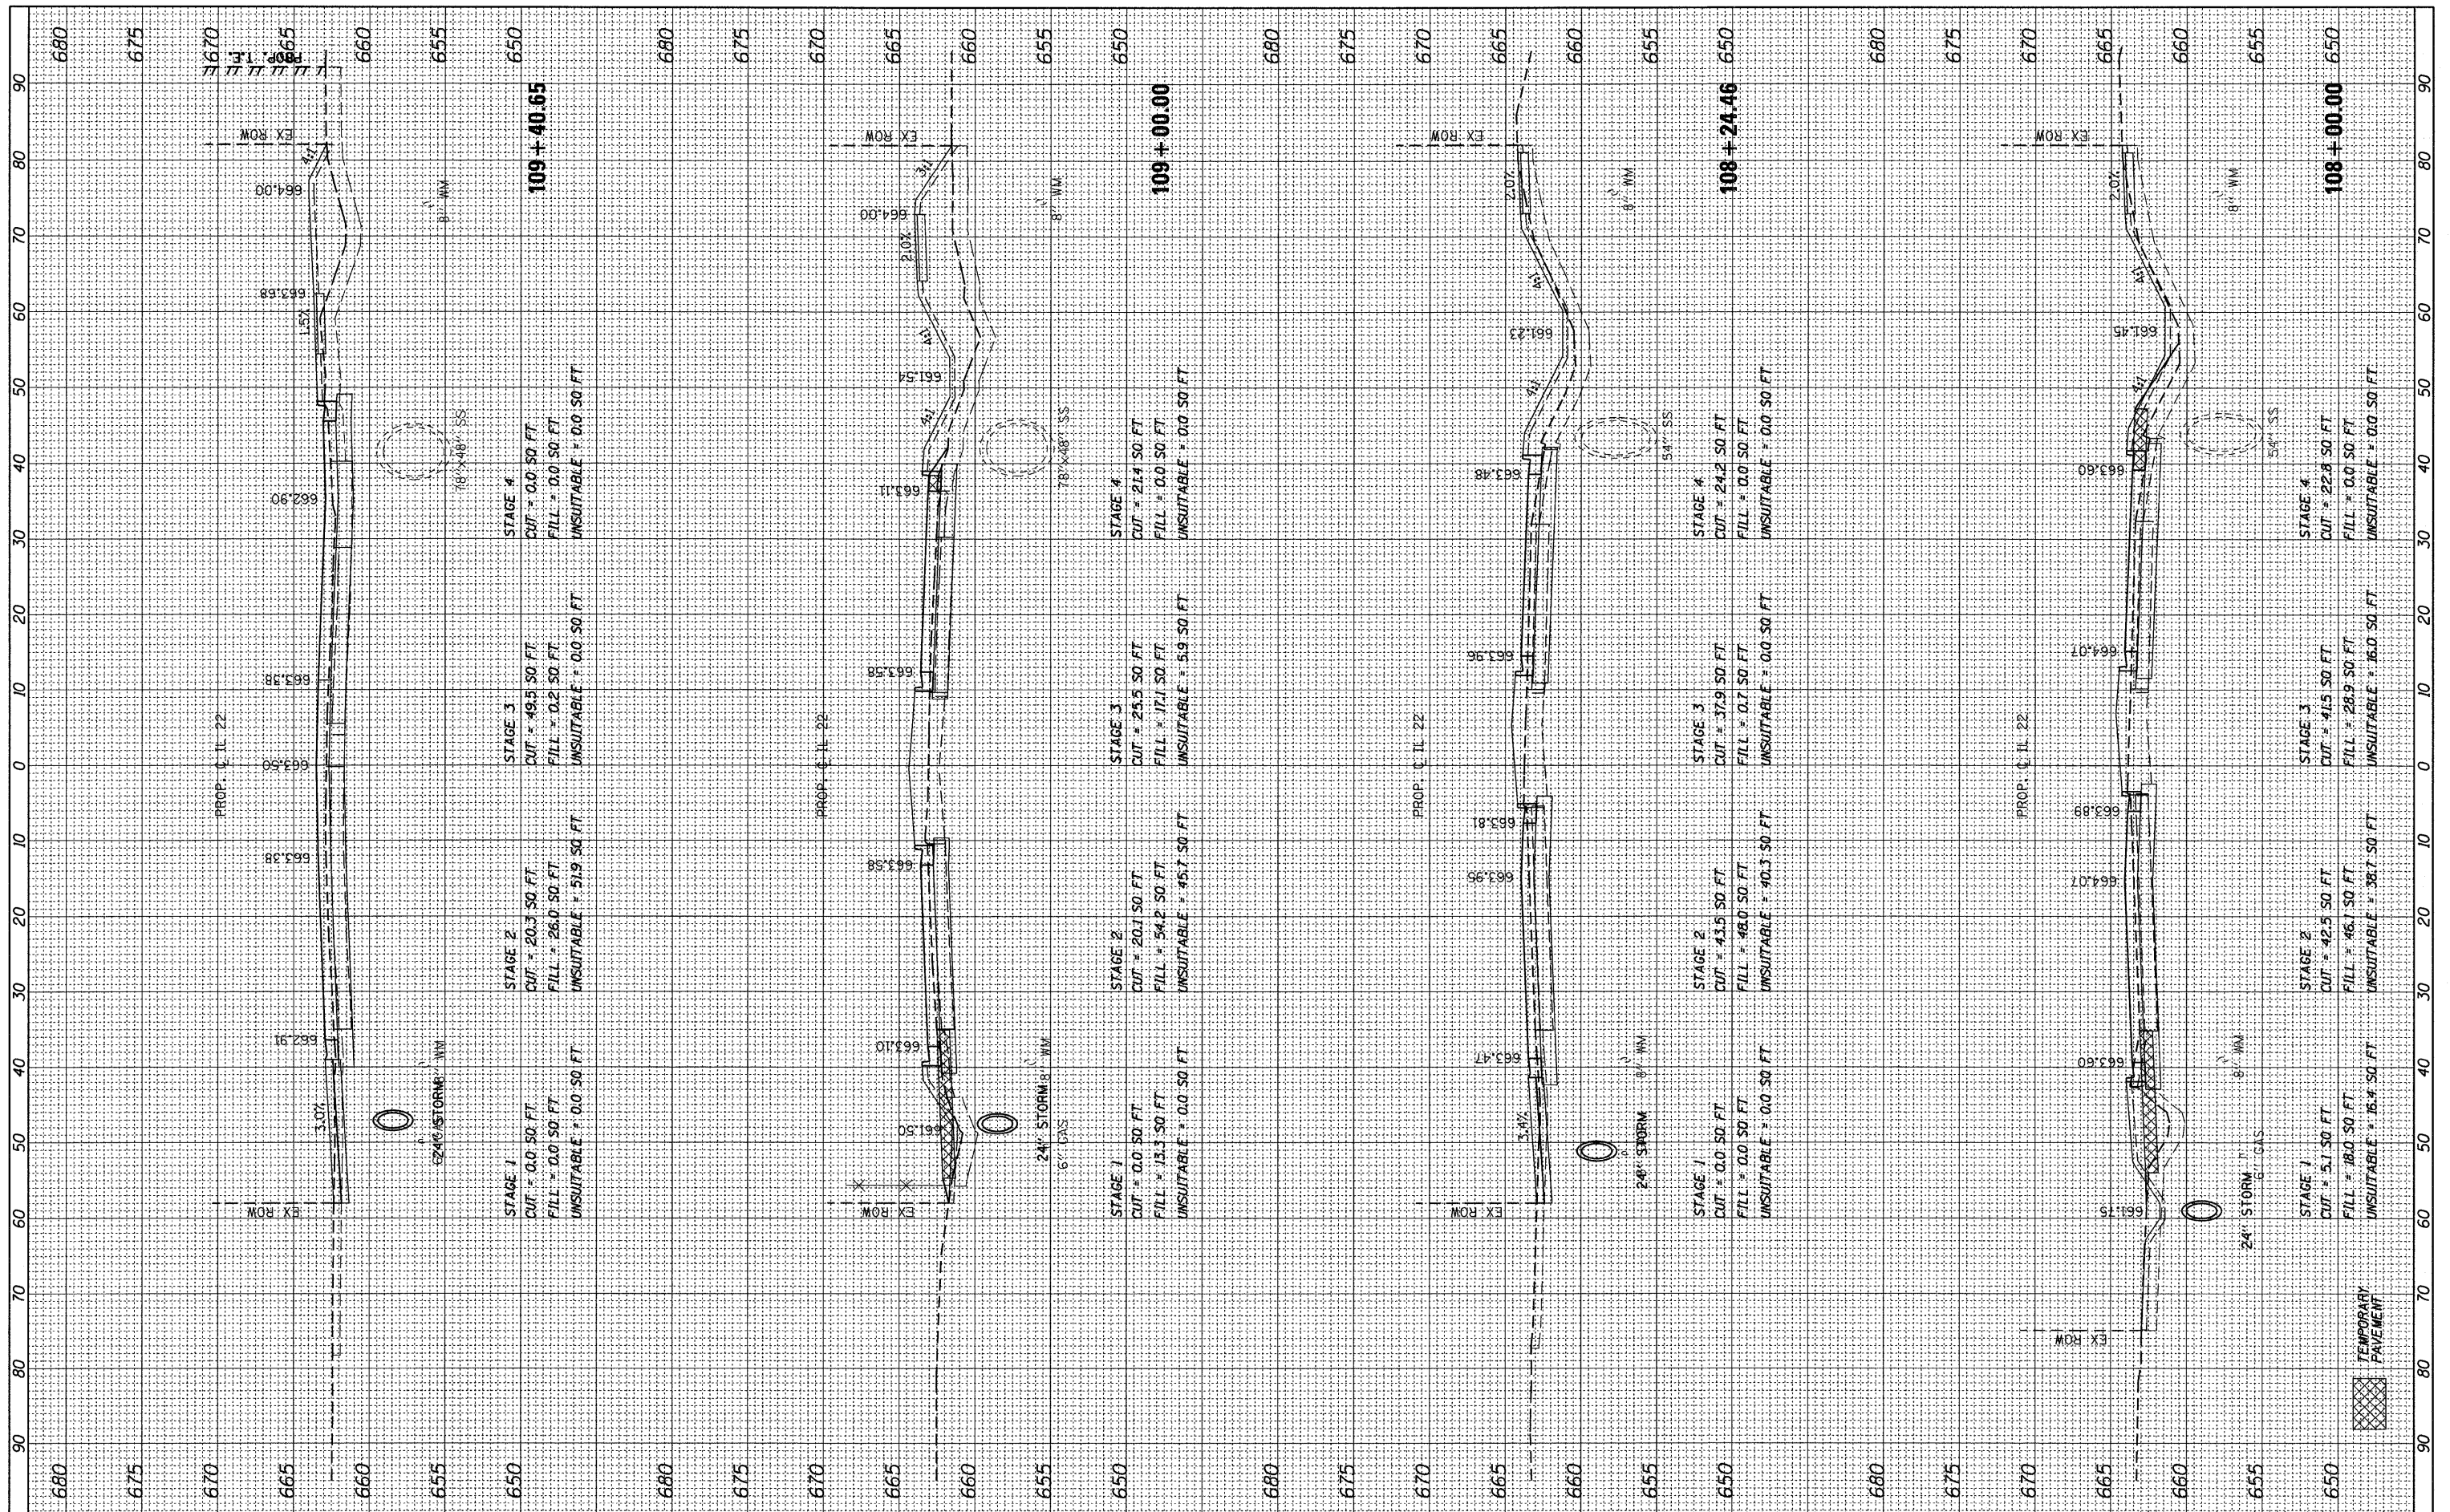

FILE NAME = W:\ILRTE22\2009 REVISIONS\CADD Sheets\revised sheets\160860-ht-XSEC_IL22.dgn	USER NAME = poatecha	DESIGNED - JPS	REVISED - 07/26/2010
PLOT SCALE = 10.0000' / IN.		DRAWN - JPS	REVISED -
PLOT DATE = 7/28/2010		CHECKED - JP	REVISED -
		DATE - 05/14/2010	REVISED -

**STATE OF ILLINOIS
DEPARTMENT OF TRANSPORTATION**

IL ROUTE 22 CROSS SECTIONS	
HORIZ. 1"=10'	SCALE: VERT. 1"=5'
SHEET NO. 212 OF 232 SHEETS	STA. 108+00.00 TO STA. 109+40.65

F.A.P. RTE. 337	SECTION 20R-4	COUNTY LAKE	TOTAL SHEETS 232	SHEET NO. 212
CONTRACT NO. 60860			ILLINOIS FED. AID PROJECT	