


FINAL SURVEY	BY	DATE
SURVEYED		
NOTE BOOK		
NO.		

ORIGINAL SURVEY	BY	DATE
SURVEYED		
NOTE BOOK		
NO.		

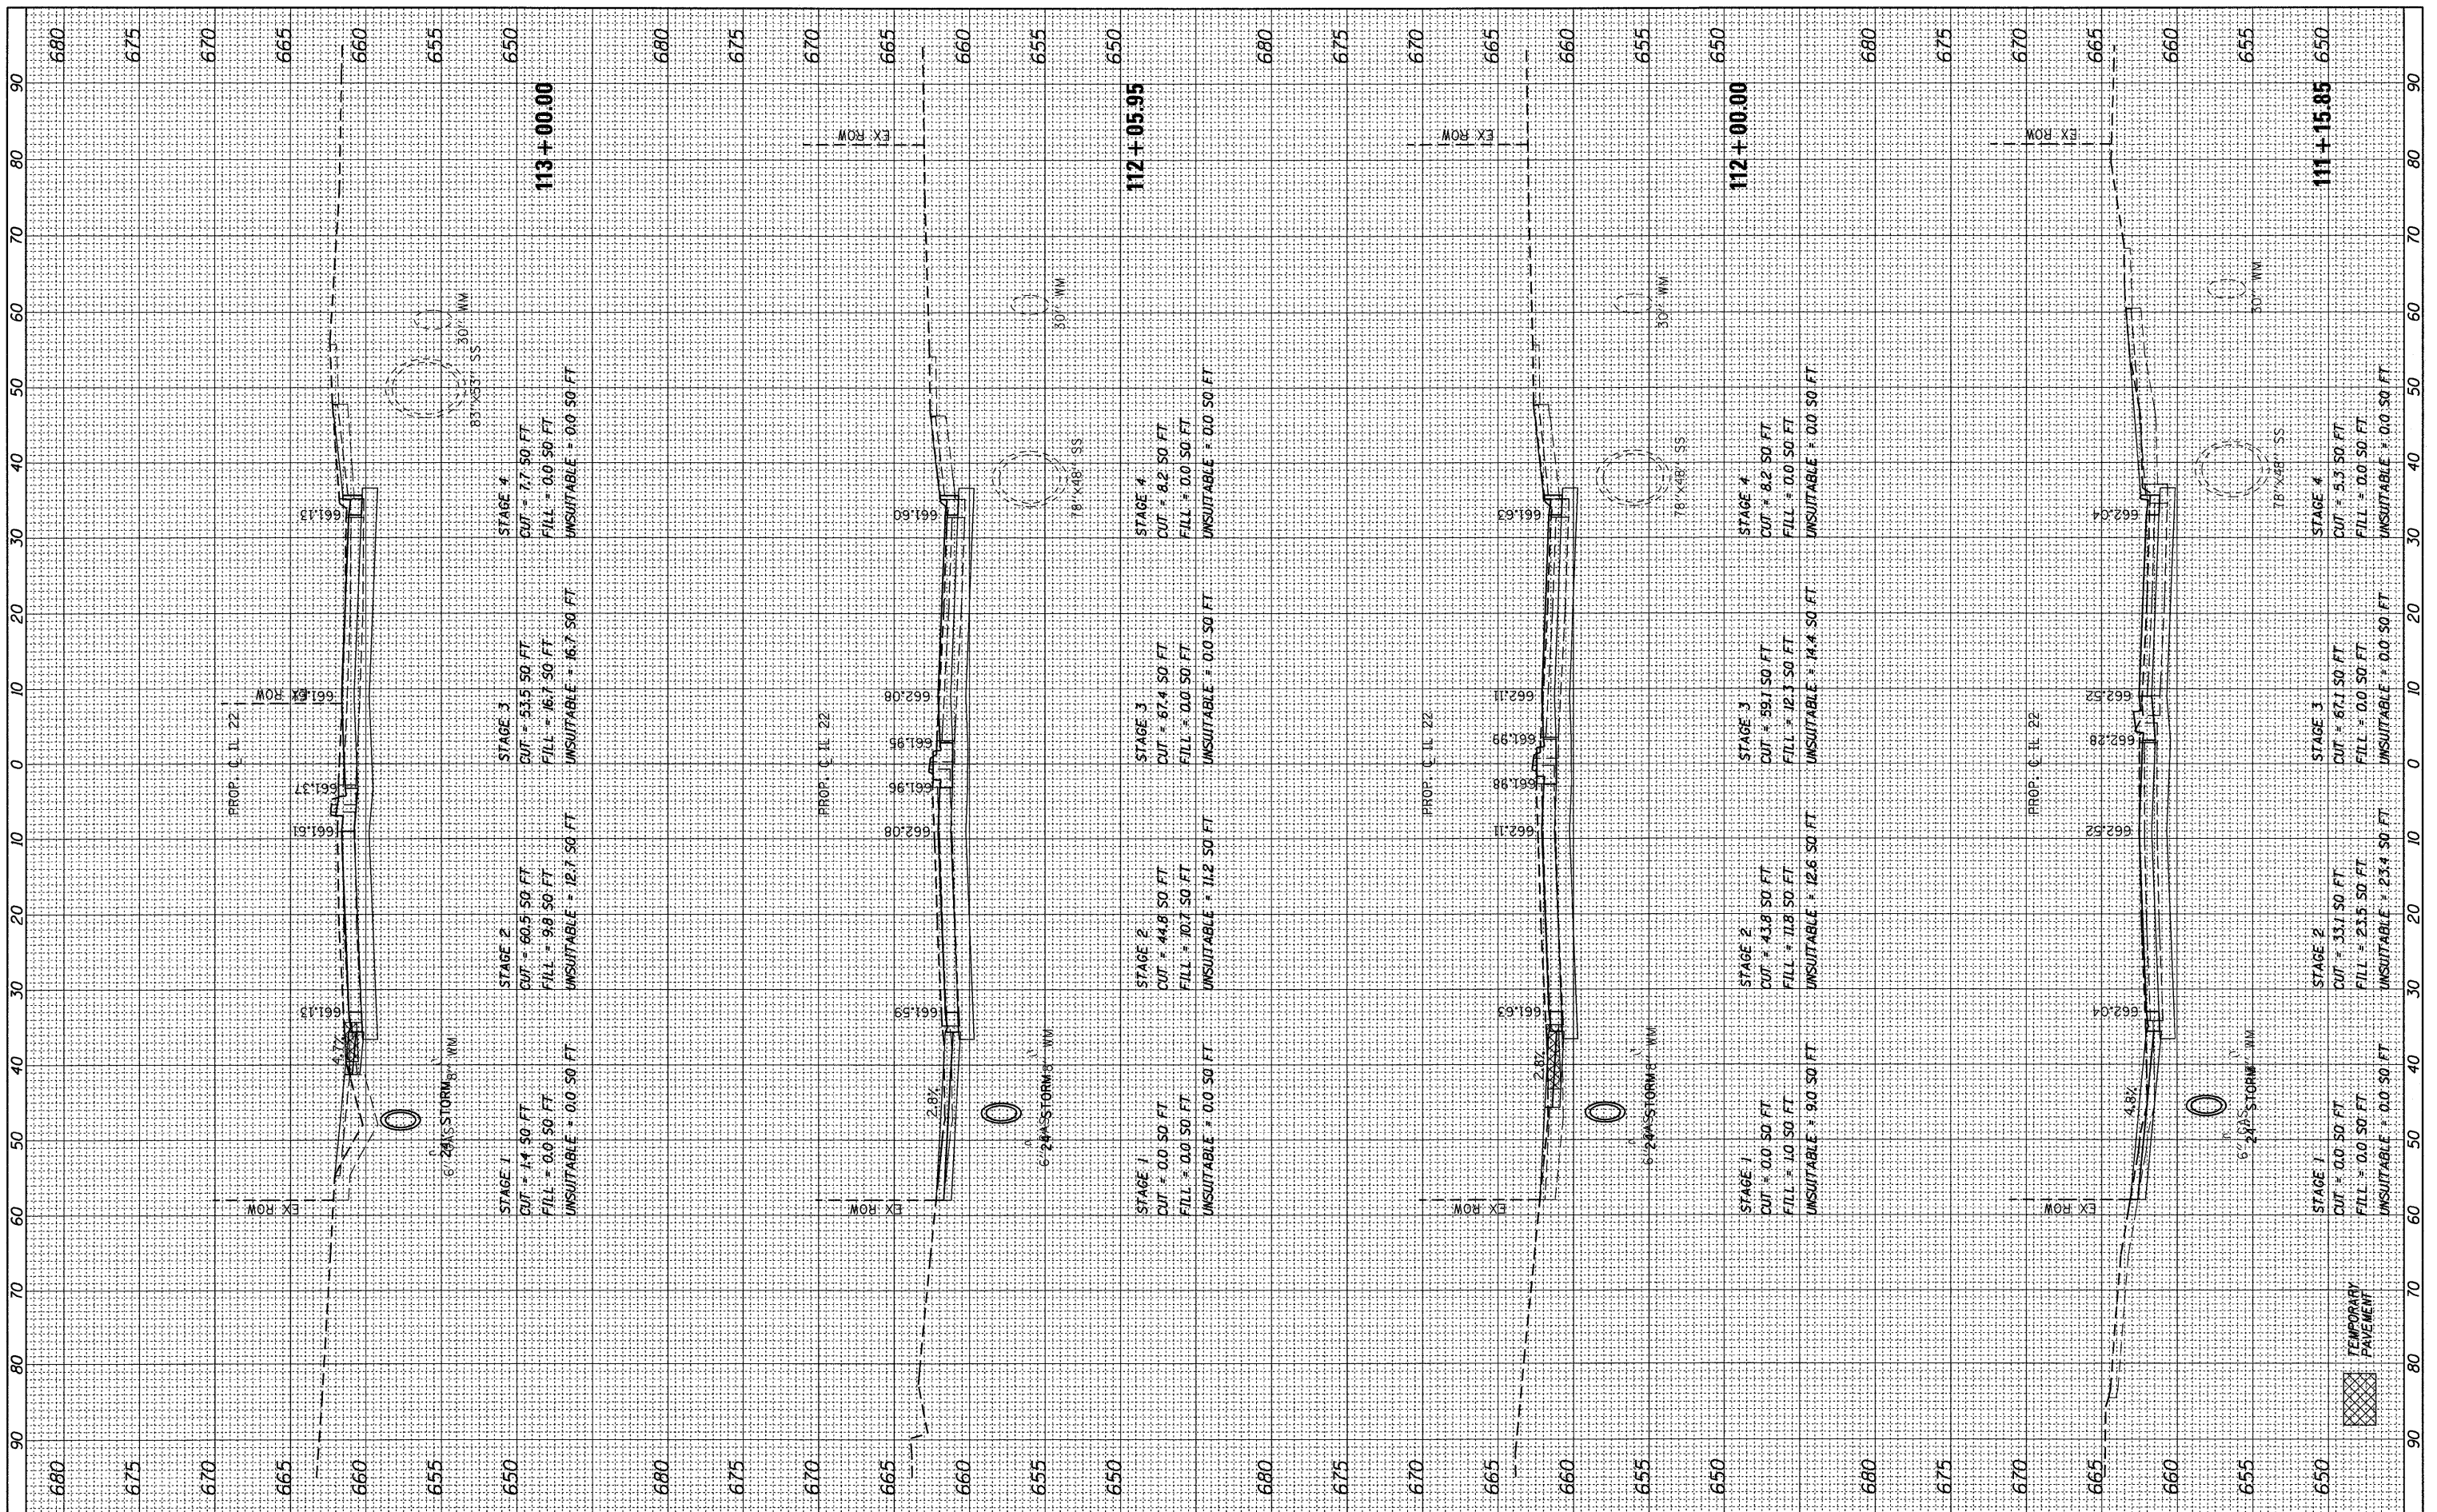

FILE NAME =	USER NAME = pociacha	DESIGNED - JPS	REVISED - 07/26/2010
W:\ILRTE22\2009 REVISIONS\CADD Sheets\revised sheets\160868-sht-XSEC_IL22.dgn		DRAWN - JPS	REVISED -
PLOT SCALE = 10,0000 / IN.		CHECKED - JP	REVISED -
PLOT DATE = 7/28/2010		DATE - 05/14/2010	REVISED -

**STATE OF ILLINOIS
DEPARTMENT OF TRANSPORTATION**

IL ROUTE 22 CROSS SECTIONS	
HORIZ. 1"=10'	
SCALE: VERT. 1"=5'	SHEET NO. 214 OF 232 SHEETS
STA. 111+15.85	TO STA. 113+00.00

F.A.P. RTE. 337	SECTION 20R-4	COUNTY LAKE	TOTAL SHEETS 232	SHEET NO. 214
CONTRACT NO. 60860			ILLINOIS FED. AID PROJECT	