


FINAL SURVEY PLOTTED DATE
 NO. SURVEYED PLOTTED DATE
 NO. NOTE BOOK AREAS AREAS CHECKED

ORIGINAL SURVEY PLOTTED DATE
 NO. SURVEYED PLOTTED DATE
 NO. NOTE BOOK AREAS AREAS CHECKED

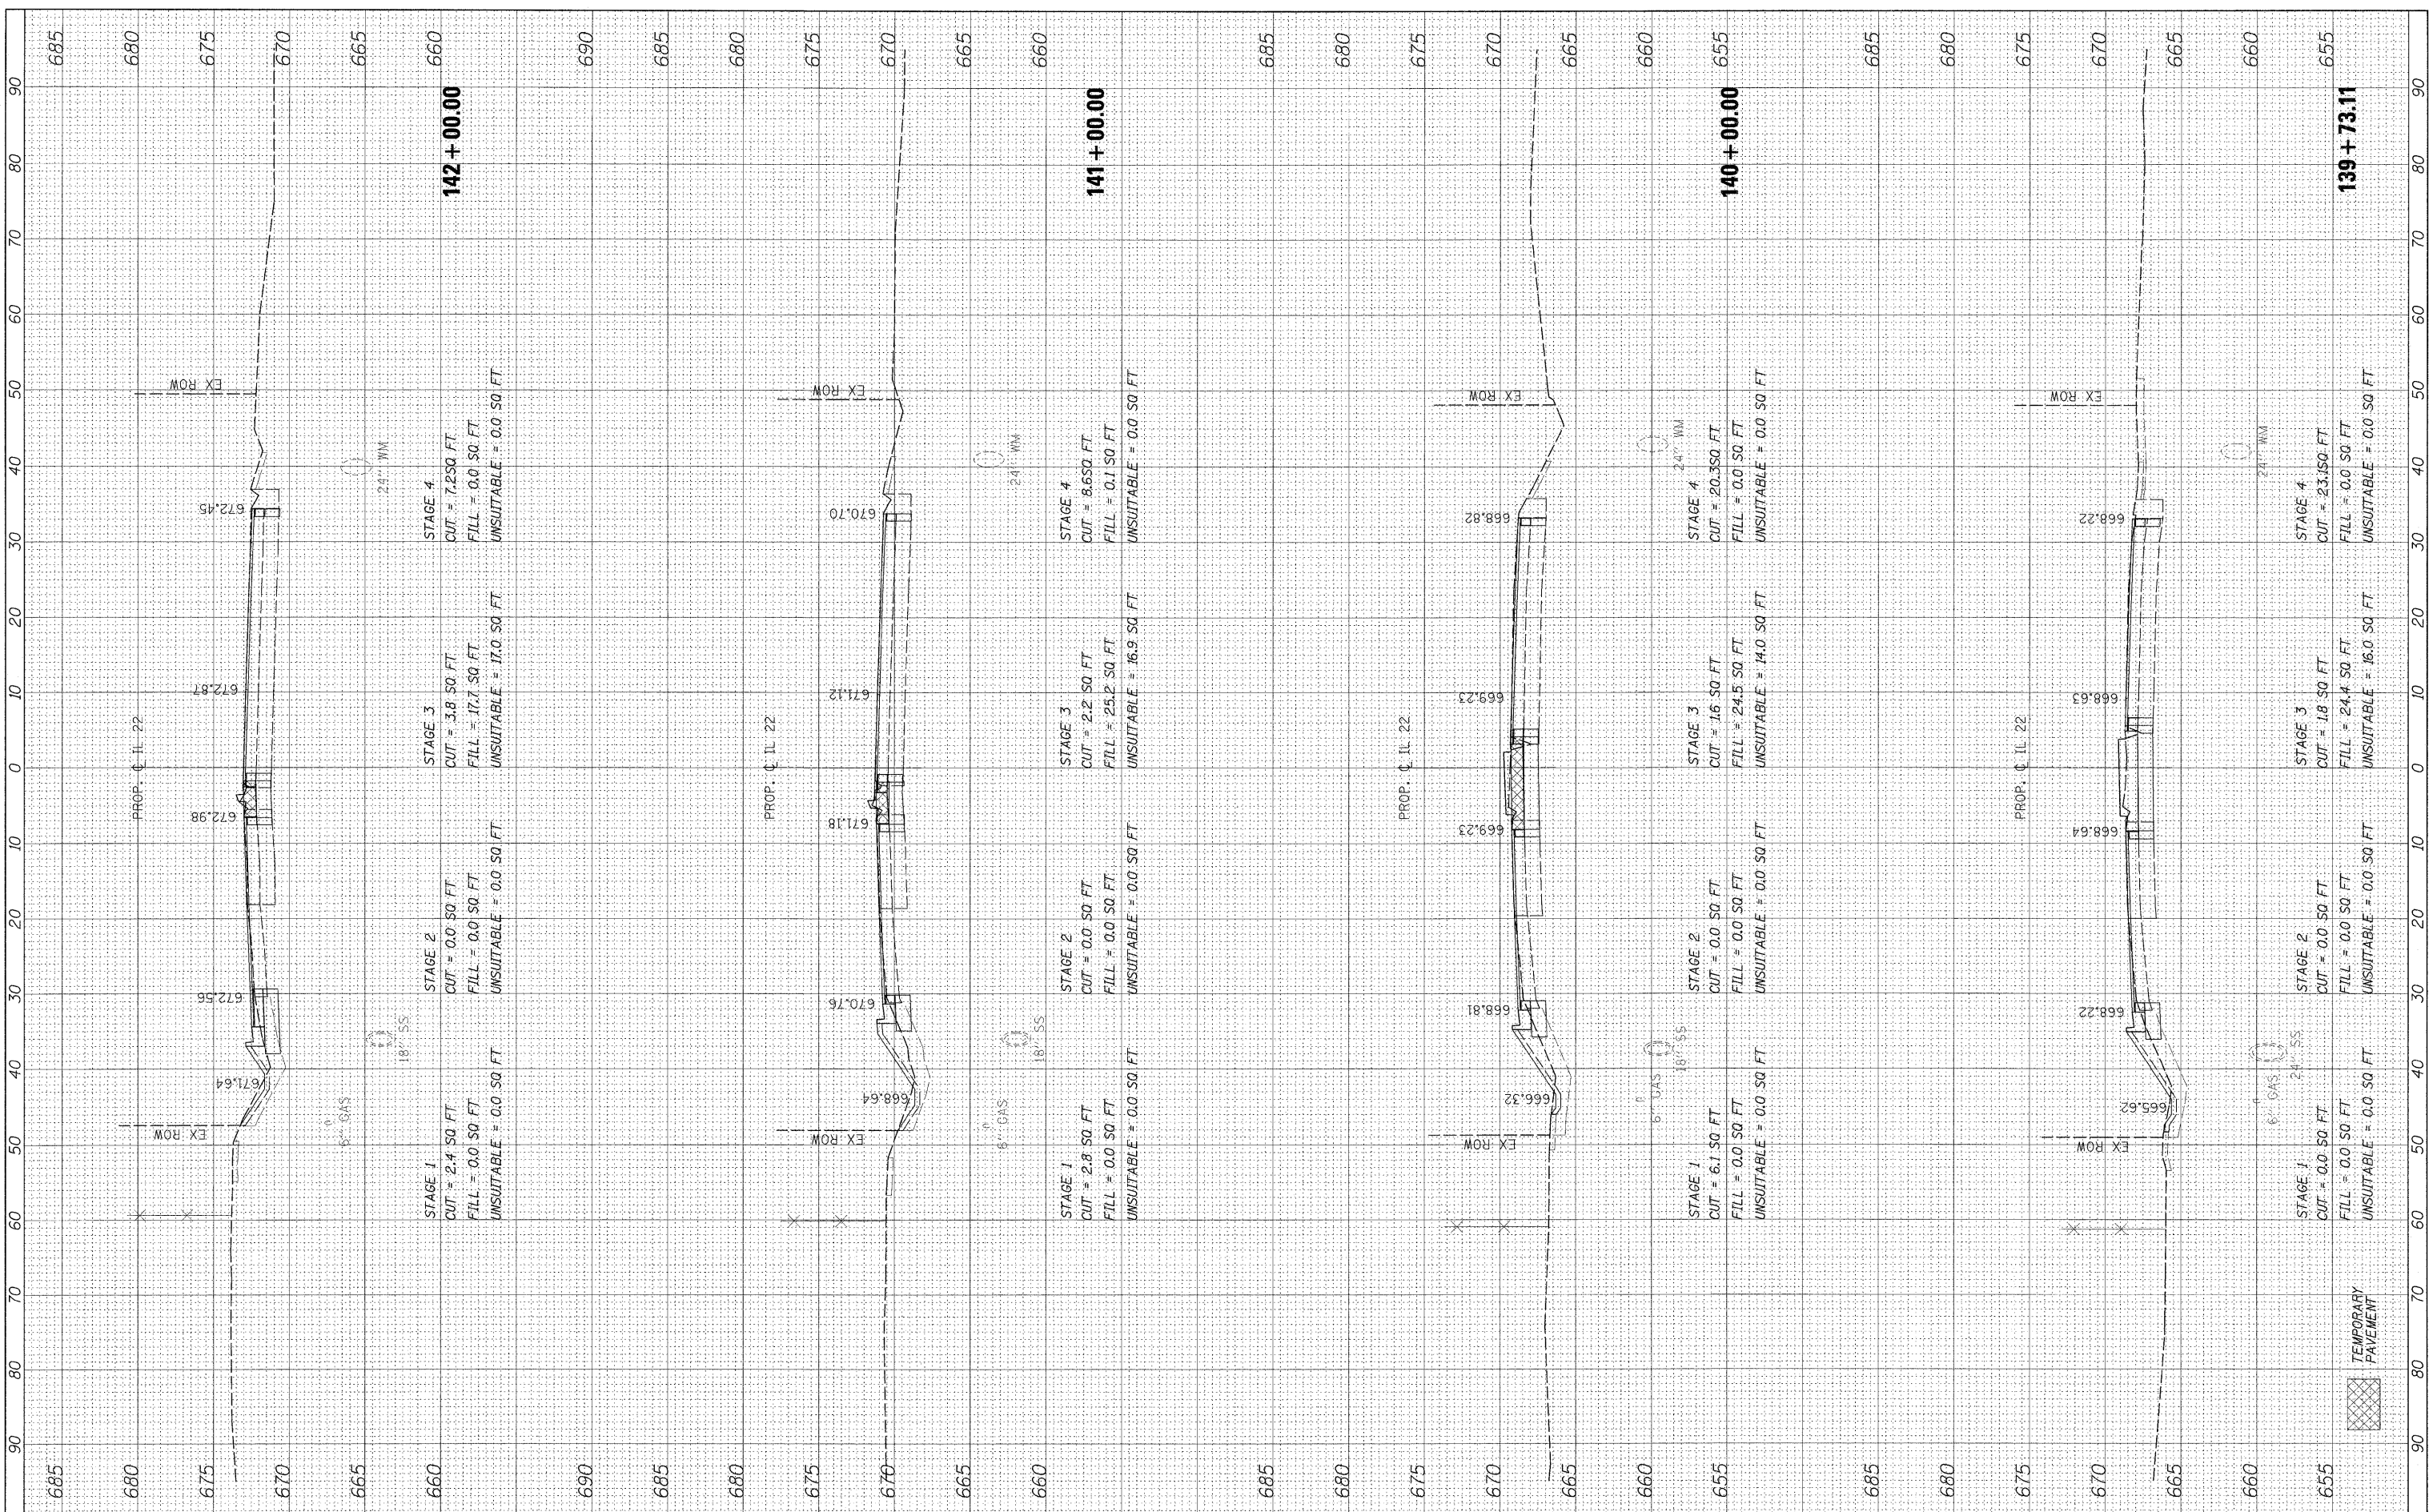

FILE NAME = #FILEL#
 USER NAME = #USER#
 PLOT SCALE = #SCALE#
 PLOT DATE = #DATE#

DESIGNED - JPS
 DRAWN - JPS
 CHECKED - JP
 DATE - 05/14/2010

REVISED -
 REVISED -
 REVISED -
 REVISED -

**STATE OF ILLINOIS
 DEPARTMENT OF TRANSPORTATION**

IL ROUTE 22 CROSS SECTIONS
 HORIZ. 1"=10'
 SCALE: VERT. 1"=5' SHEET NO. 216 OF 232 SHEETS STA. 139+73.11 TO STA. 142+00.00

F.A.P. RTE. 337	SECTION 20R-4	COUNTY LAKE	TOTAL SHEETS 232	SHEET NO. 216
CONTRACT NO. 60860			[ILLINOIS] FED. AID PROJECT	