


FINAL SURVEY PLOTTED DATE: _____ BY: _____
 NO. _____

ORIGINAL SURVEY PLOTTED DATE: _____ BY: _____
 NO. _____

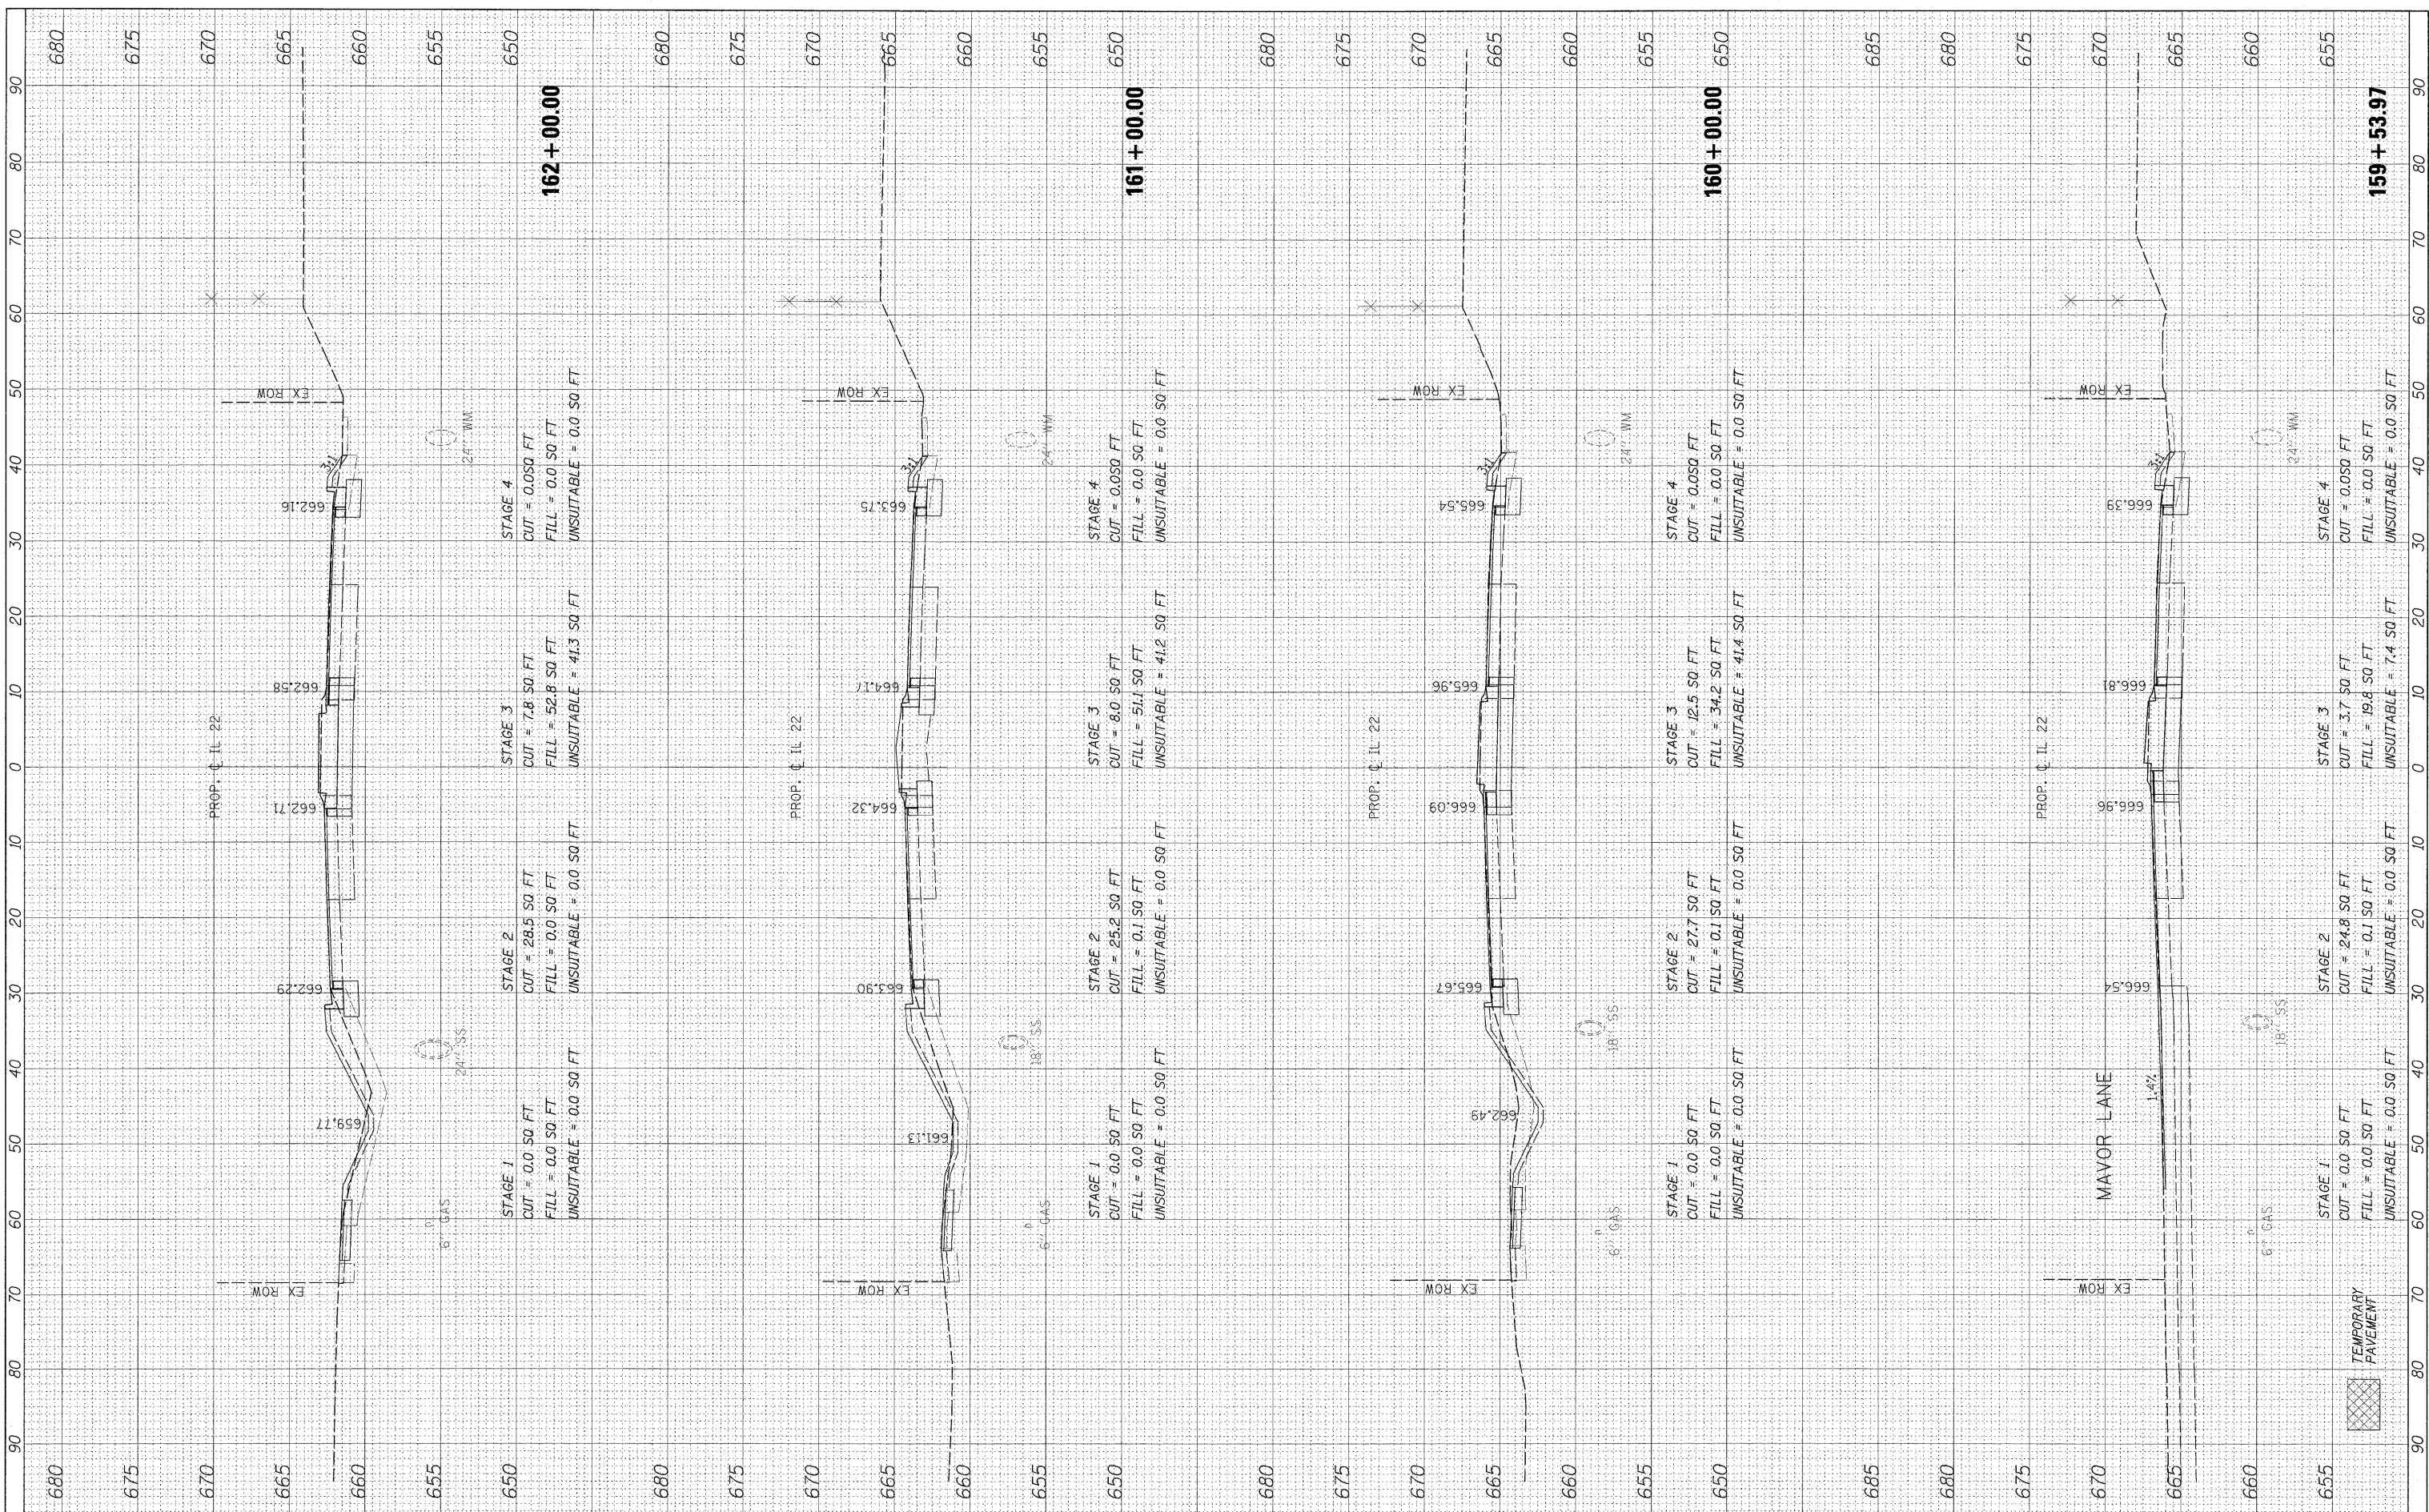

FILE NAME =	USER NAME = #USER#	DESIGNED - JPS	REVISED -
#FILEL#		DRAWN - JPS	REVISED -
		CHECKED - JP	REVISED -
		DATE - 05/14/2010	REVISED -

**STATE OF ILLINOIS
DEPARTMENT OF TRANSPORTATION**

IL ROUTE 22 CROSS SECTIONS
 HORIZ. 1"=10'
 SCALE: VERT. 1"=5' SHEET NO. 222 OF 232 SHEETS STA. 159+53.97 TO STA. 162+00.00

F.A.P. RTE. 337	SECTION 20R-4	COUNTY LAKE	TOTAL SHEETS 232	SHEET NO. 222
CONTRACT NO. 60860			[ILLINOIS] FED. AID PROJECT	