


FINAL SURVEY PLOTTED AREAS CHECKED

ORIGINAL SURVEY PLOTTED AREAS CHECKED

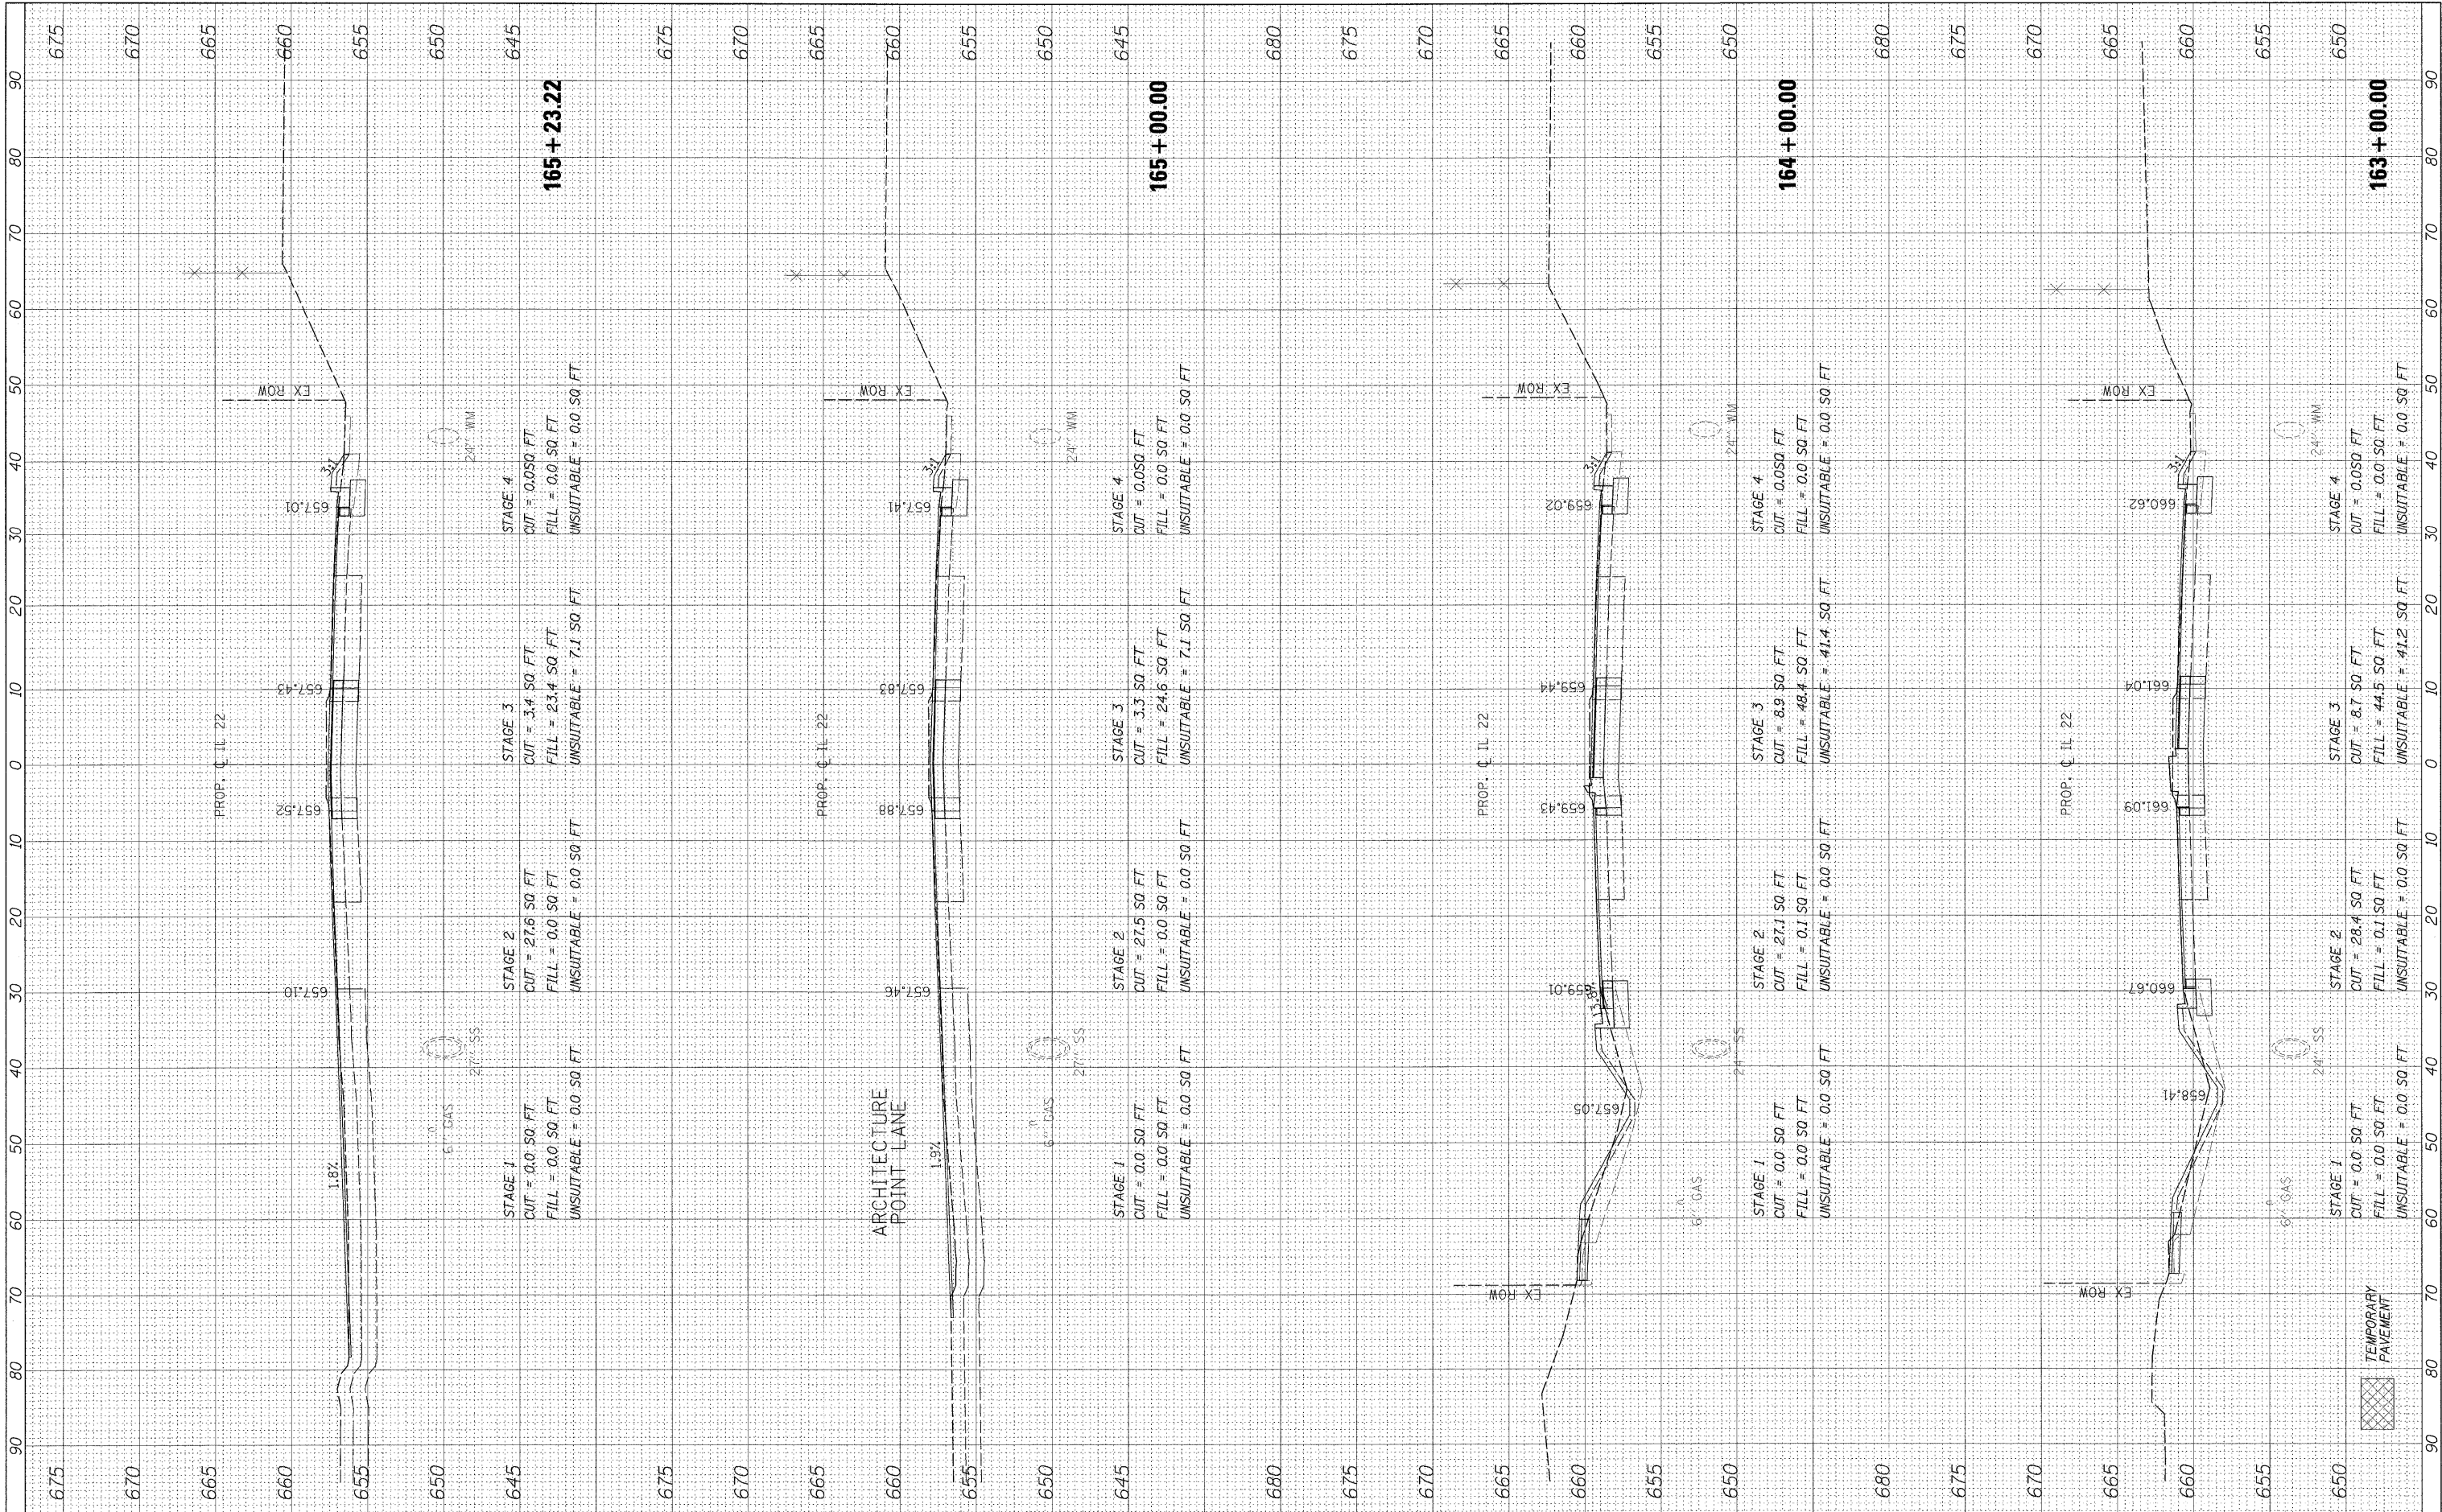

FILE NAME = #FILE#

USER NAME = #USER#  
 DESIGNED - JPS  
 DRAWN - JPS  
 CHECKED - JP  
 DATE - 05/14/2010

REVISED -  
 REVISED -  
 REVISED -  
 REVISED -

**STATE OF ILLINOIS  
 DEPARTMENT OF TRANSPORTATION**

**IL ROUTE 22 CROSS SECTIONS**  
 HORIZ. 1"=10'  
 SCALE: VERT. 1"=5' SHEET NO. 223 OF 232 SHEETS STA. 163+00.00 TO STA. 165+23.22

F.A.P. RTE.	SECTION	COUNTY	TOTAL SHEETS	SHEET NO.
337	20R-4	LAKE	232	223
CONTRACT NO. 60860			ILLINOIS FED. AID PROJECT	