


FINAL SURVEY	SURVEYED	BY	DATE
NOTE BOOK NO.	PLOTTED		
AREAS CHECKED	DATE		

ORIGINAL SURVEY	SURVEYED	BY	DATE
NOTE BOOK NO.	PLOTTED		
AREAS CHECKED	DATE		

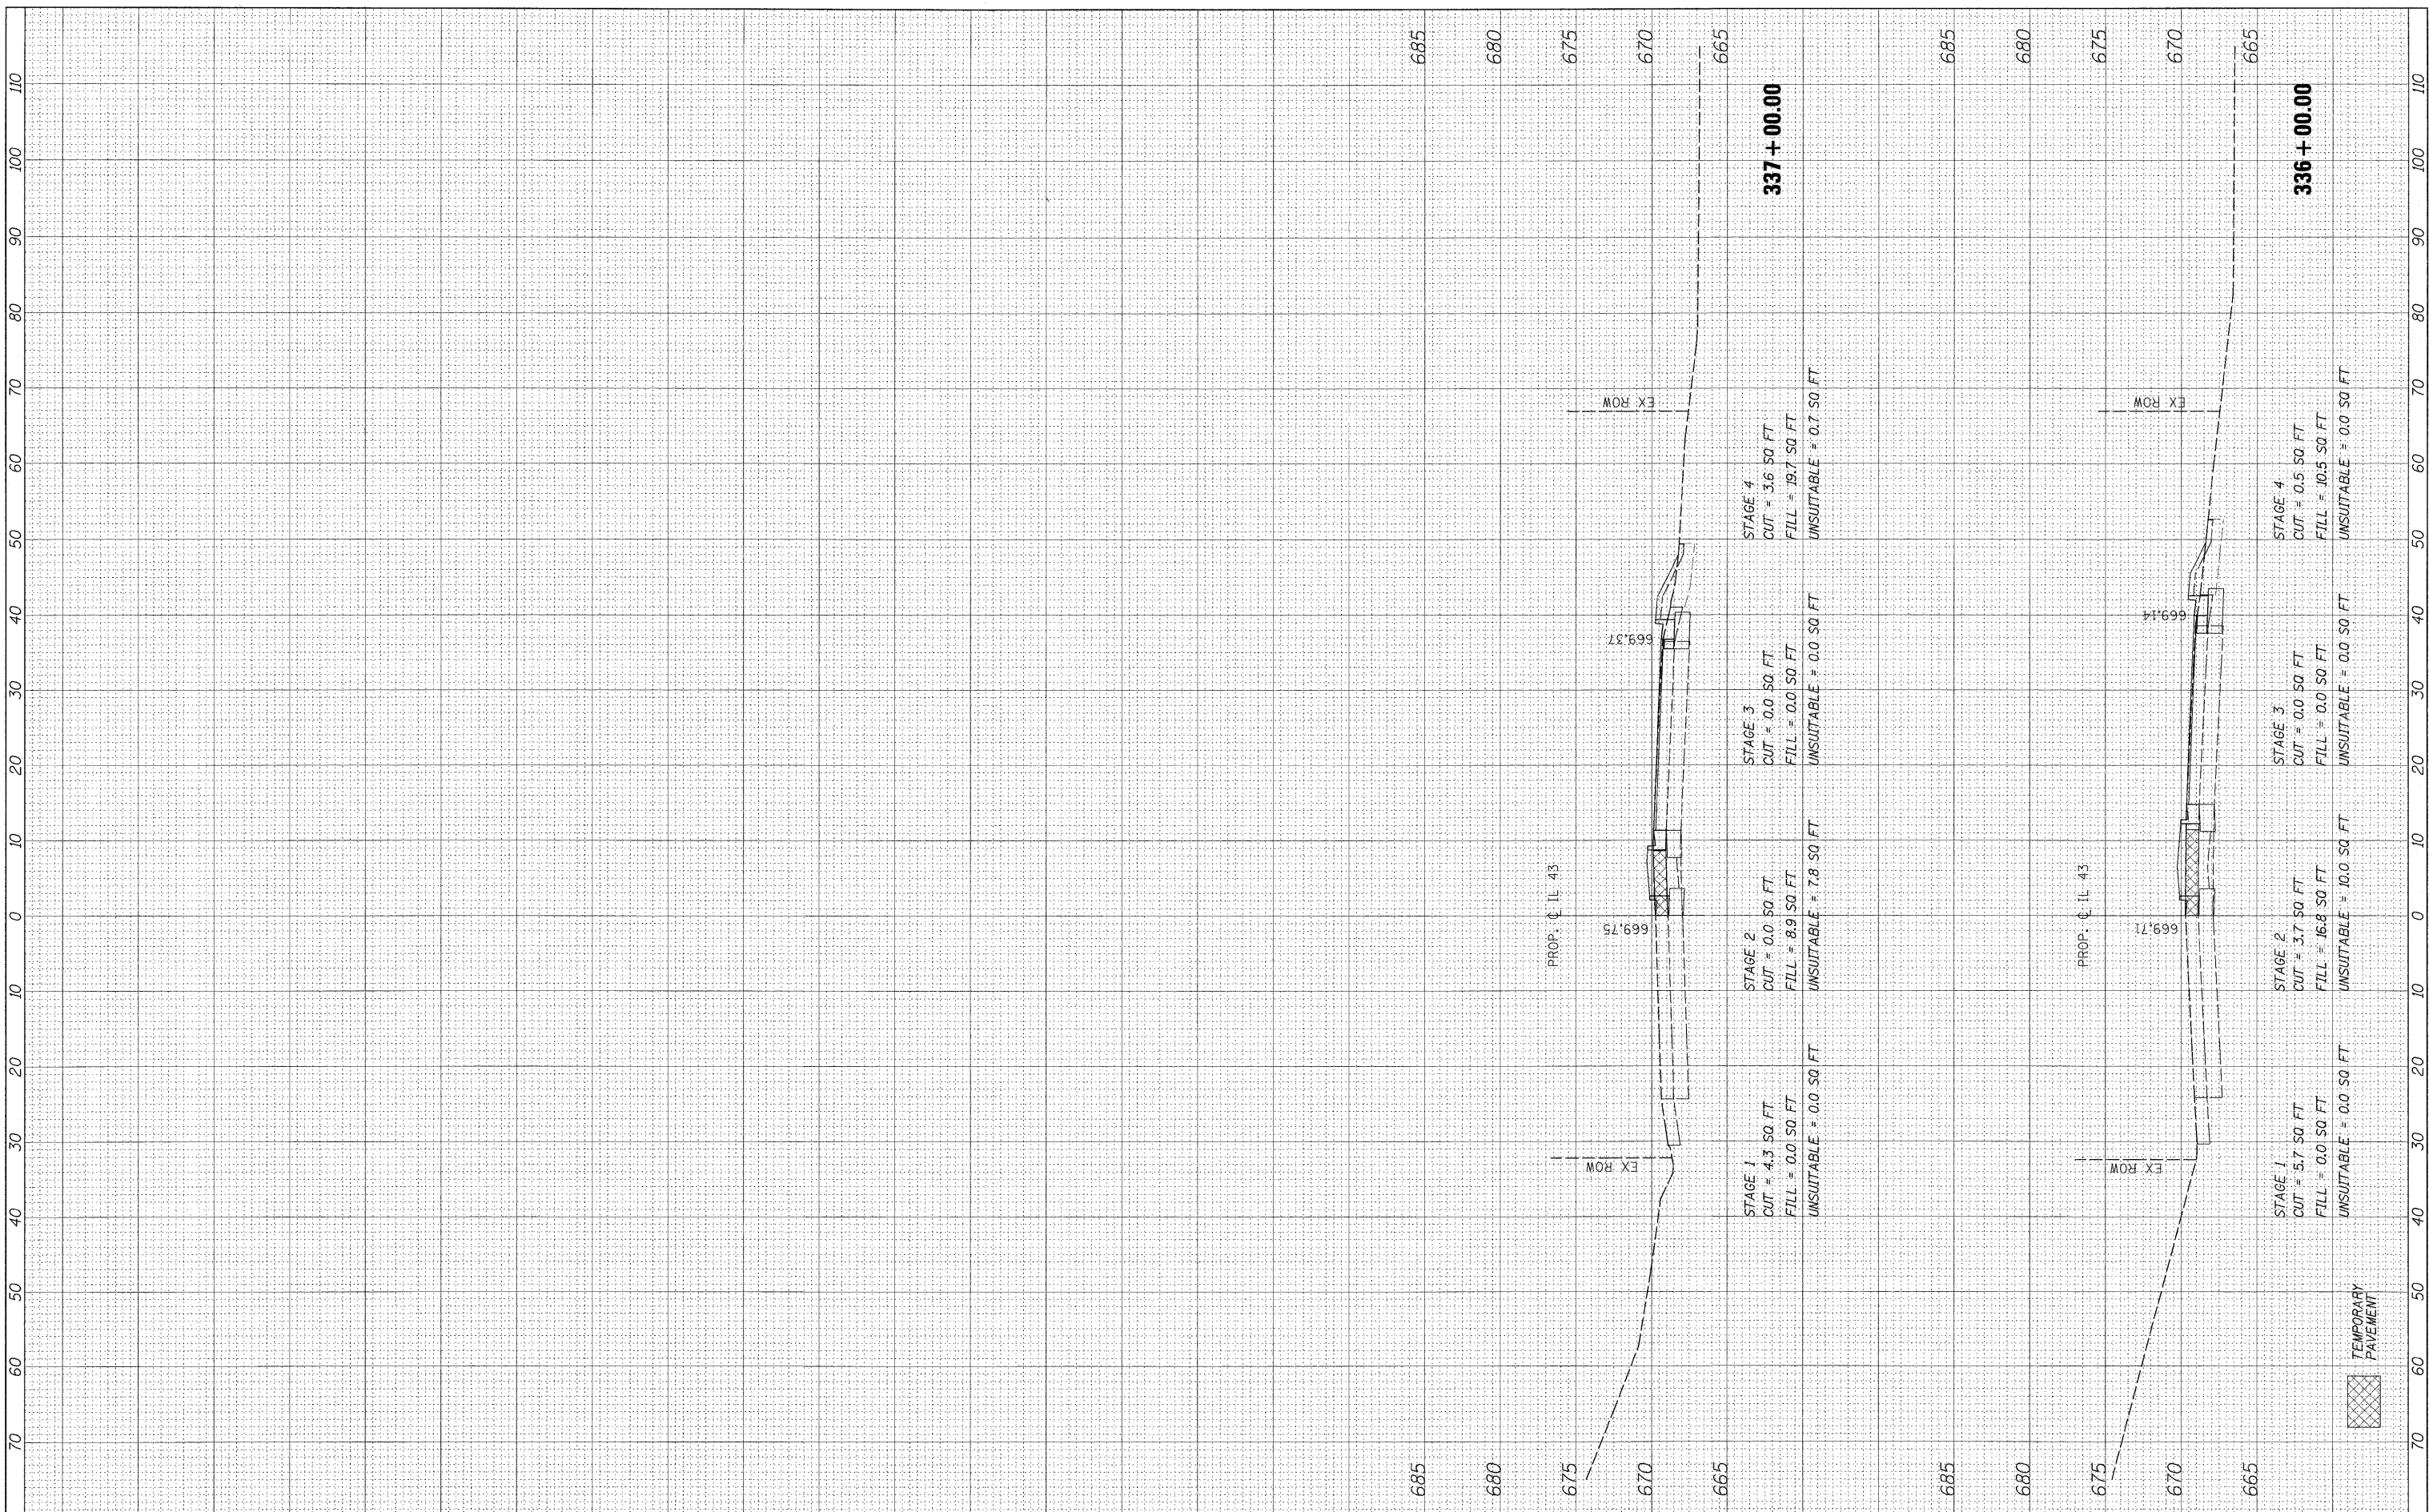

FILE NAME = #FILEL\*

USER NAME = #USER\*  
 DESIGNED - JPS  
 DRAWN - JPS  
 CHECKED - JP  
 DATE - 05/14/2010

REVISED -  
 REVISED -  
 REVISED -  
 REVISED -

**STATE OF ILLINOIS**  
**DEPARTMENT OF TRANSPORTATION**

**WAUKEGAN ROAD CROSS SECTIONS**  
 HORIZ. 1"=10'  
 SCALE: VERT. 1"=5' | SHEET NO. 232 OF 232 SHEETS | STA. 336+00.00 TO STA. 337+00.00

F.A.P. RTE. 337	SECTION 20R-4	COUNTY LAKE	TOTAL SHEETS 232	SHEET NO. 232
CONTRACT NO. 60860			[ILLINOIS] FED. AID PROJECT	