

20800150 TRENCH BACKFILL  
 CU YD LOCATION  
 109.3 STA 50+69 LT TO STA 50+80.37 RT  
 133.5 STA 50+80.37 RT TO STA 51+25 RT  
 125.2 STA 51+25 RT TO STA 50+69 LT  
 368 TOTAL

21101615 TOPSOIL FURNISH AND PLACE 4"  
 SQ YD LOCATION  
 300 ESTIMATED QUANTITY.  
 300 TOTAL

31101000 SUB-BASE GRANULAR MATERIAL, TYPE B  
 TON LOCATION  
 104 ESTIMATED QUANTITY UNDER I-94 SHOULDERS  
 104 TOTAL

35501316 HOT-MIX ASPHALT BASE COURSE, 8"  
 SQ YD LOCATION  
 16 CE @ STA. 50+77.3 LT  
 16 TOTAL

40601005 HOT-MIX ASPHALT REPLACEMENT OVER PATCHES  
 TON LOCATION  
 5 STA 50+69 TO STA 51+25  
 5 TOTAL

40603310 HOT-MIX ASPHALT SURFACE COURSE, MIX "C", N50  
 TON LOCATION  
 1.8 CE @ STA. 50+77.3 LT  
 1.8 TOTAL

42001420 BRIDGE APPROACH PAVEMENT CONNECTOR (PCC)  
 SQ YD LOCATION  
 196 STA 48+56.17 TO STA 48+81.66  
 303 STA 51+16.24 TO STA 51+71.05  
 499 TOTAL

42400200 PORTLAND CEMENT CONCRETE SIDEWALK 5 INCH  
 SQ FT LOCATION  
 489 STA 48+24.59 TO BRIDGE LT  
 155 STA 49+26.20 TO BRIDGE RT  
 76 BRIDGE TO STA 50+67.06 LT  
 502 STA 50+86.59 TO STA 51+70.17 LT  
 476 BRIDGE TO STA 51+70.06 RT  
 1698 TOTAL

42400800 DETECTABLE WARNINGS  
 SQ FT LOCATION  
 17 NE QUAD OF ELSTON & CICERO  
 12 SE QUAD OF ELSTON & CICERO  
 29 TOTAL

44000100 PAVEMENT REMOVAL  
 SQ YD LOCATION  
 186 STA 48+56.17 TO STA 48+79.52  
 183 STA 51+38.20 TO STA 41+71.05  
 369 TOTAL

44000200 DRIVEWAY PAVEMENT REMOVAL  
 SQ YD LOCATION  
 13 STA 50+77.44 LT - CE  
 13 TOTAL

44000300 CURB REMOVAL  
 FOOT LOCATION  
 2 STA 50+66.99 TO STA 50+68.62 LT  
 1 STA 50+85.97 TO STA 50+86.27 LT  
 3 TOTAL

44000500 COMBINATION CURB AND GUTTER REMOVAL  
 FOOT LOCATION  
 82 STA 48+22.46 TO BRIDGE LT  
 31 STA 49+26.74 TO BRIDGE RT  
 74 BRIDGE TO STA 51+71.05 RT  
 117 BRIDGE TO STA 51+71.05 LT  
 5 STA 50+58.83 TO STA 50+67.79 LT  
 6 STA 50+90.53 TO STA 50+85.97 LT  
 130 STA -112 TO STA 18 I-94  
 445 TOTAL

44000600 SIDEWALK REMOVAL  
 SQ FT LOCATION  
 427 STA 48+24.68 TO BRIDGE LT  
 154 STA 49+26.17 TO BRIDGE RT  
 86 BRIDGE TO STA 50+66.44 LT  
 507 STA 50+85.99 TO STA 51+71.05 LT  
 431 BRIDGE TO STA 51+71.05 RT  
 1605 TOTAL


44000700 APPROACH SLAB REMOVAL  
 SQ YD LOCATION  
 241 STA 48+79.52 TO BRIDGE  
 352 BRIDGE TO STA 51+38.20  
 593 TOTAL

44002209 HOT-MIX ASPHALT REMOVAL OVER PATCHES, 2 1/4"  
 SQ YD LOCATION  
 40 STA 50+69 TO STA 51+25  
 40 TOTAL

44004250 PAVED SHOULDER REMOVAL  
 SQ YD LOCATION  
 80 -112.12 LT CENTER PIER TO 18.04 RT  
 205 -200 LT CENTER PIER TO 195 RT  
 205 -200 LT CENTER PIER TO 195 RT  
 490 TOTAL

44201771 CLASS D PATCHES, TYPE IV, 10 INCH  
 SQ YD LOCATION  
 34 STA 50+69 TO STA 51+25  
 34 TOTAL

48203053 HOT-MIX ASPHALT SHOULDERS, 14"  
 SQ YD LOCATION  
 80 -112.12 LT CENTER PIER TO 18.04 RT  
 205 -200 LT CENTER PIER TO 195 RT  
 205 -200 LT CENTER PIER TO 195 RT  
 490 TOTAL

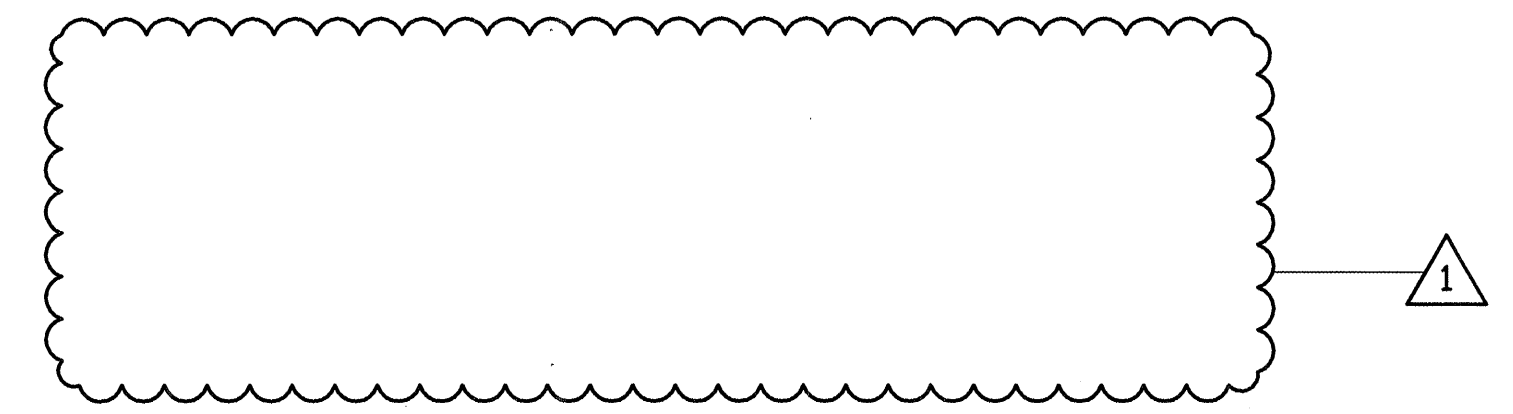

60250200 CATCH BASINS TO BE ADJUSTED  
 EACH LOCATION  
 1 STA 51+56.06 25.90' LT  
 1 TOTAL

60255500 MANHOLES TO BE ADJUSTED  
 EACH LOCATION  
 1 STA 51.53.59 0.24' LT  
 1 TOTAL

1 - ADDENDUM NO. 1 8/26/2010

FILE NAME =	USER NAME = #USER#	DESIGNED -	REVISED -	<b>STATE OF ILLINOIS DEPARTMENT OF TRANSPORTATION</b>	<b>SCHEDULE OF QUANTITIES</b>				F.A.P. RTE.	SECTION	COUNTY	TOTAL SHEETS	SHEET NO.
#FILEL#		DRAWN -	REVISED -		94	0101.8B	COOK	139	9				
	PLOT SCALE = #SCALE#	CHECKED -	REVISED -		SCALE: SHEET NO. OF SHEETS STA. TO STA.				CONTRACT NO. 60C18				
	PLOT DATE = #DATE#	DATE -	REVISED -		ILLINOIS FED. AID PROJECT								