


\$PENTBLS\$

\$PLTDVRS\$

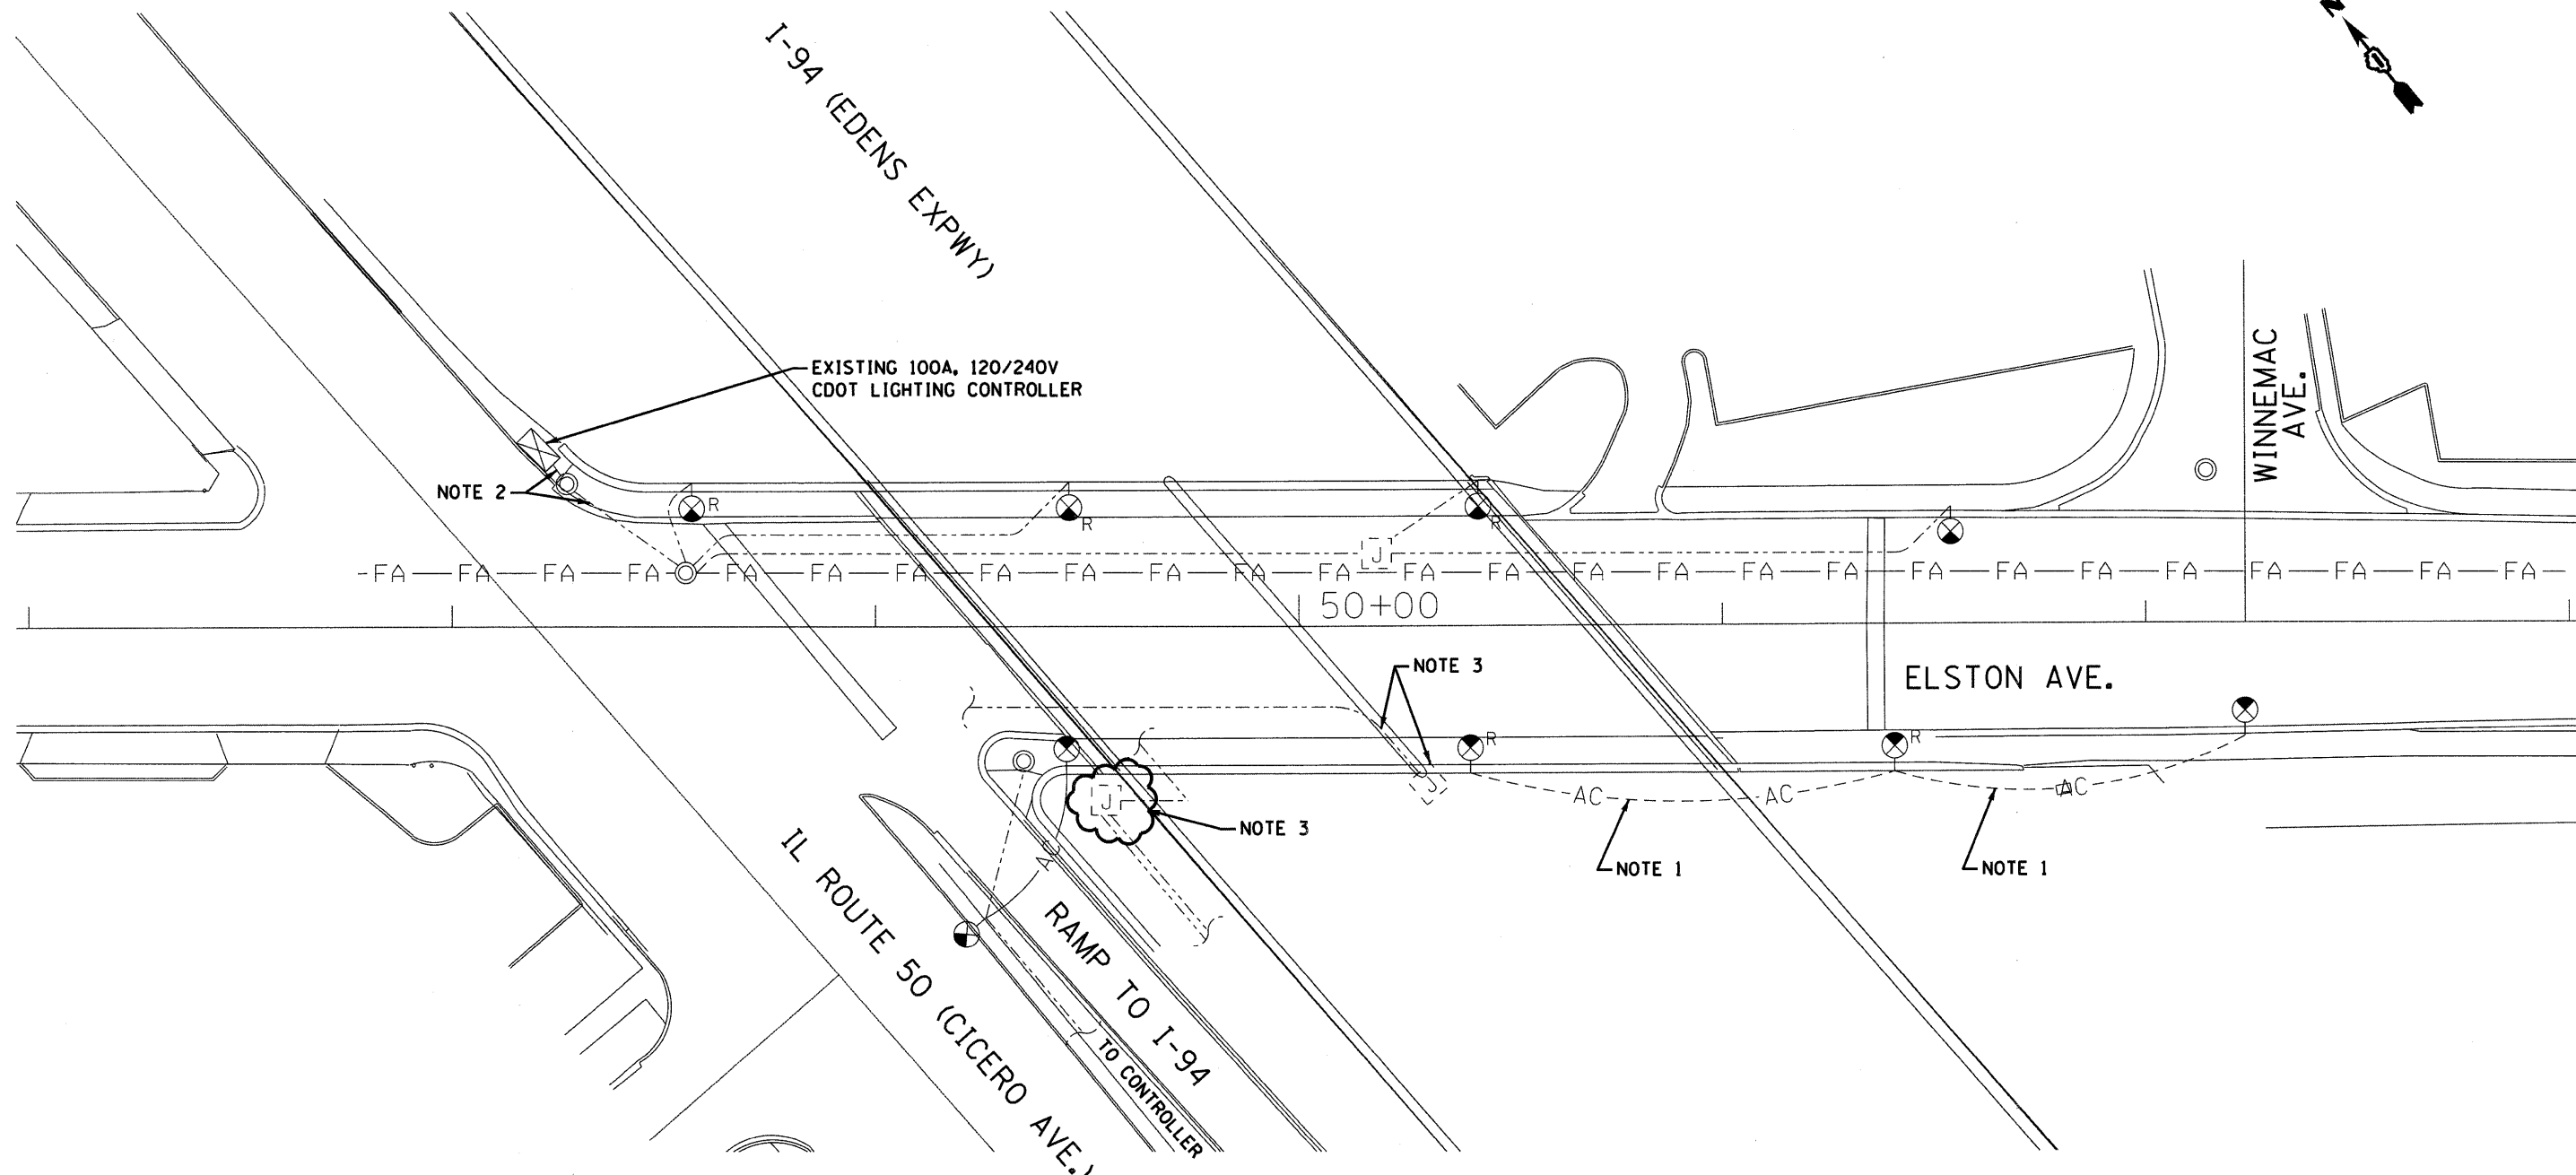

NOTES

1. REMOVE EXISTING AERIAL CABLE.
2. REMOVE CONDUCTORS FROM EXISTING CONDUIT.
3. EXISTING CONDUIT AND JUNCTION BOX FOR TRAFFIC CONTROL. COORDINATE REMOVAL WITH TRAFFIC SIGNAL CONTRACTOR.
4. EXISTING STREET LIGHTS ON NORTH SIDE OF ELSTON AVENUE TO REMAIN IN SERVICE DURING STAGE 1 CONSTRUCTION.



E-3

FILE NAME = \$FILES\$
PLOT DATE = \$DATE\$

SPAAN Tech, Inc.
311 S. Wacker Drive, Suite 2400
Chicago, Illinois 60606
phone: 312.277.8800
fax: 312.277.8806
web: www.SpaanTech.com

DESIGNED	I. A. B.	REVISED	
DRAWN	R. B. G.	REVISED	
CHECKED	A. D. O.	REVISED	
DATE	MAY 2010	REVISED	

**STATE OF ILLINOIS
DEPARTMENT OF TRANSPORTATION**

**DEMOLITION PLAN - CDOT
ELSTON AVENUE OVER I-94**

SCALE: 1" = 20' SHEET NO. OF SHEETS STA. TO STA.

F.A.J. RTE.	SECTION	COUNTY	TOTAL SHEETS	SHEET NO.
94	0101.8B	COOK	139	53
FED. ROAD DIST. NO. - ILLINOIS FED. AID PROJECT			CONTRACT NO. 60C18	