



**CP 112**

N 172602.46  
 E 1022531.24  
 STA 1076+95.33  
 OFF 92.60' LT  
 ELEV 544.68

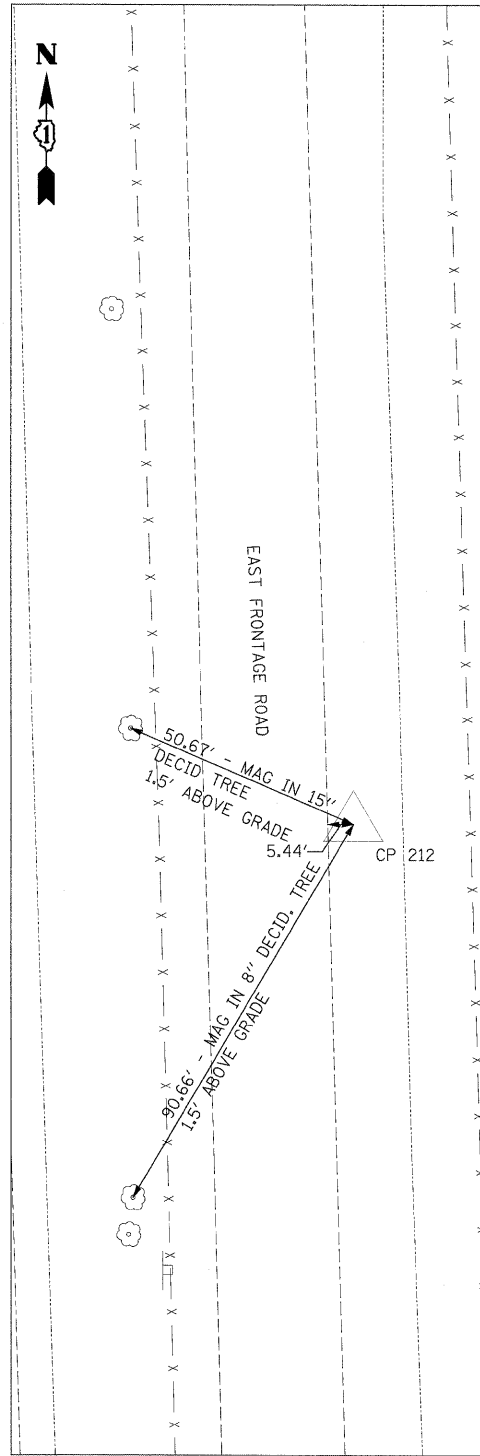


**CP 212**

N 1726715.05  
 E 1022751.39  
 STA 1077+01.86  
 OFF 127.82' RT  
 ELEV 543.42

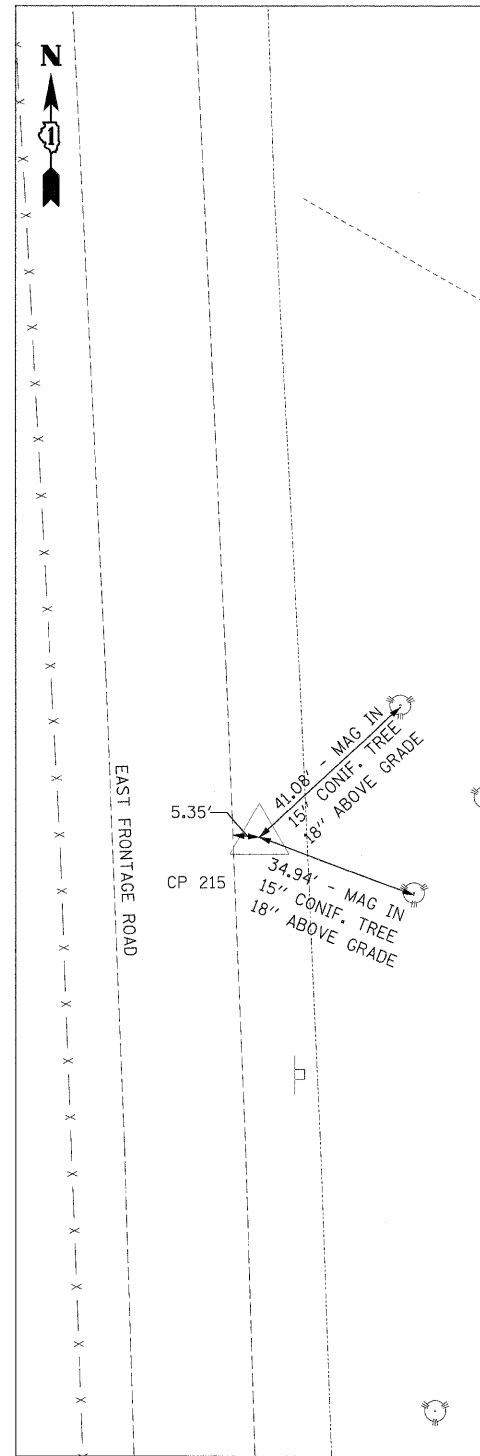

**CP 215**

N 1728506.27  
 E 1022699.11  
 STA 1094+91.74  
 OFF 127.03' RT  
 ELEV 554.12

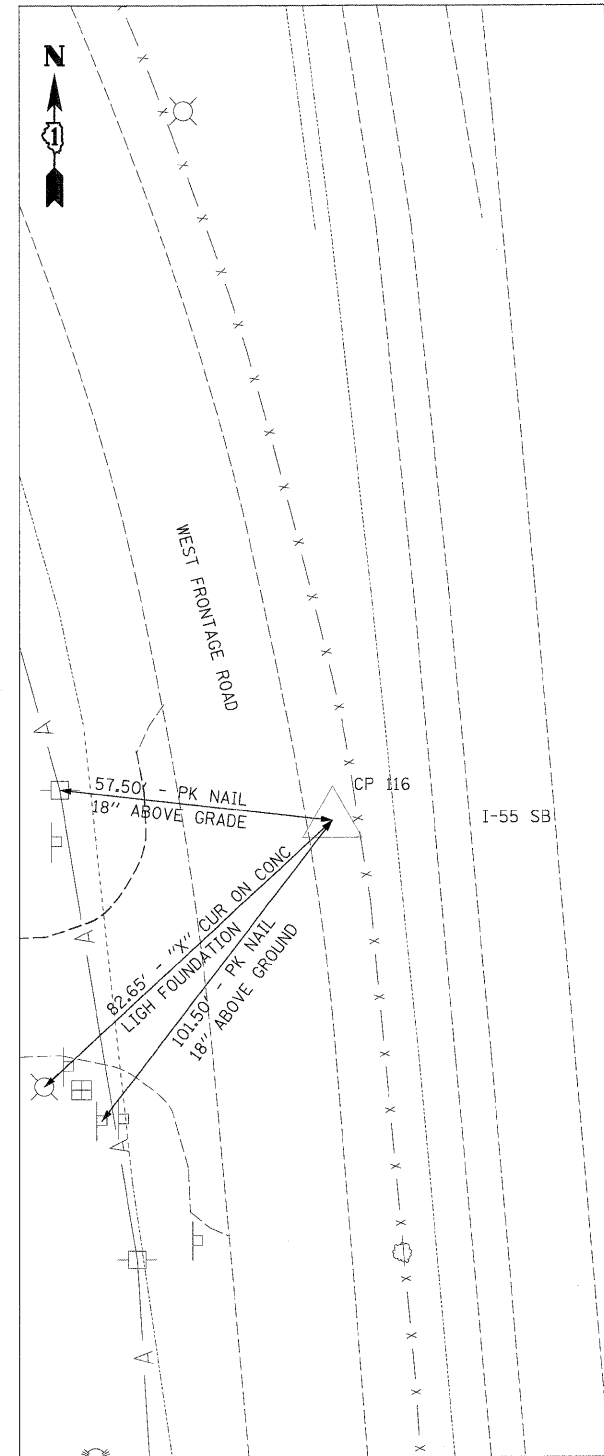

**CP 116**

N 1729102.61  
 E 1022441.33  
 STA 1101+02.50  
 OFF 92.77' LT  
 ELEV 551.55

FILE NAME =  
 D:\60C31-SHT-AT07.dgn

USER NAME = TKLuegel  
 PLOT SCALE = 1:20  
 PLOT DATE = 12/11/2009

DESIGNED - TRK  
 DRAWN - TRK  
 CHECKED - DLT  
 DATE - 12/18/09

REVISED -  
 REVISED -  
 REVISED -  
 REVISED -

**STATE OF ILLINOIS  
 DEPARTMENT OF TRANSPORTATION**

**ALIGNMENTS, TIES, AND BENCHMARKS**

SCALE: 1"=20' SHEET NO. 7 OF 9 SHEETS STA. TO STA.

F.A.I. RTE.	SECTION	COUNTY	TOTAL SHEETS	SHEET NO.
55	(99-1&2)AC-3	WILL.	524	35
CONTRACT NO. 60C31				
FED. ROAD DIST. NO. 1 ILLINOIS FED. AID PROJECT				