


- PROPOSED LEGEND**
- (A) PCC PAVEMENT 10" (JOINTED)
 - (B) PCC SHOULDERS, 10"
 - (C) AGGREGATE SHOULDERS, TYPE B
 - (D) HMA PAVEMENT (SEE TYPICAL SECTIONS)
 - (E) HMA SHOULDERS (SEE TYPICAL SECTIONS)
 - (F) NOT USED
 - (G) HMA DRIVEWAY PAVEMENT
 - (H) PCC DRIVEWAY PAVEMENT, 10"
 - (I) STATION OFFSET
- FENCE AS INDICATED IN PLANS. (OFFSET FOR CLARITY)

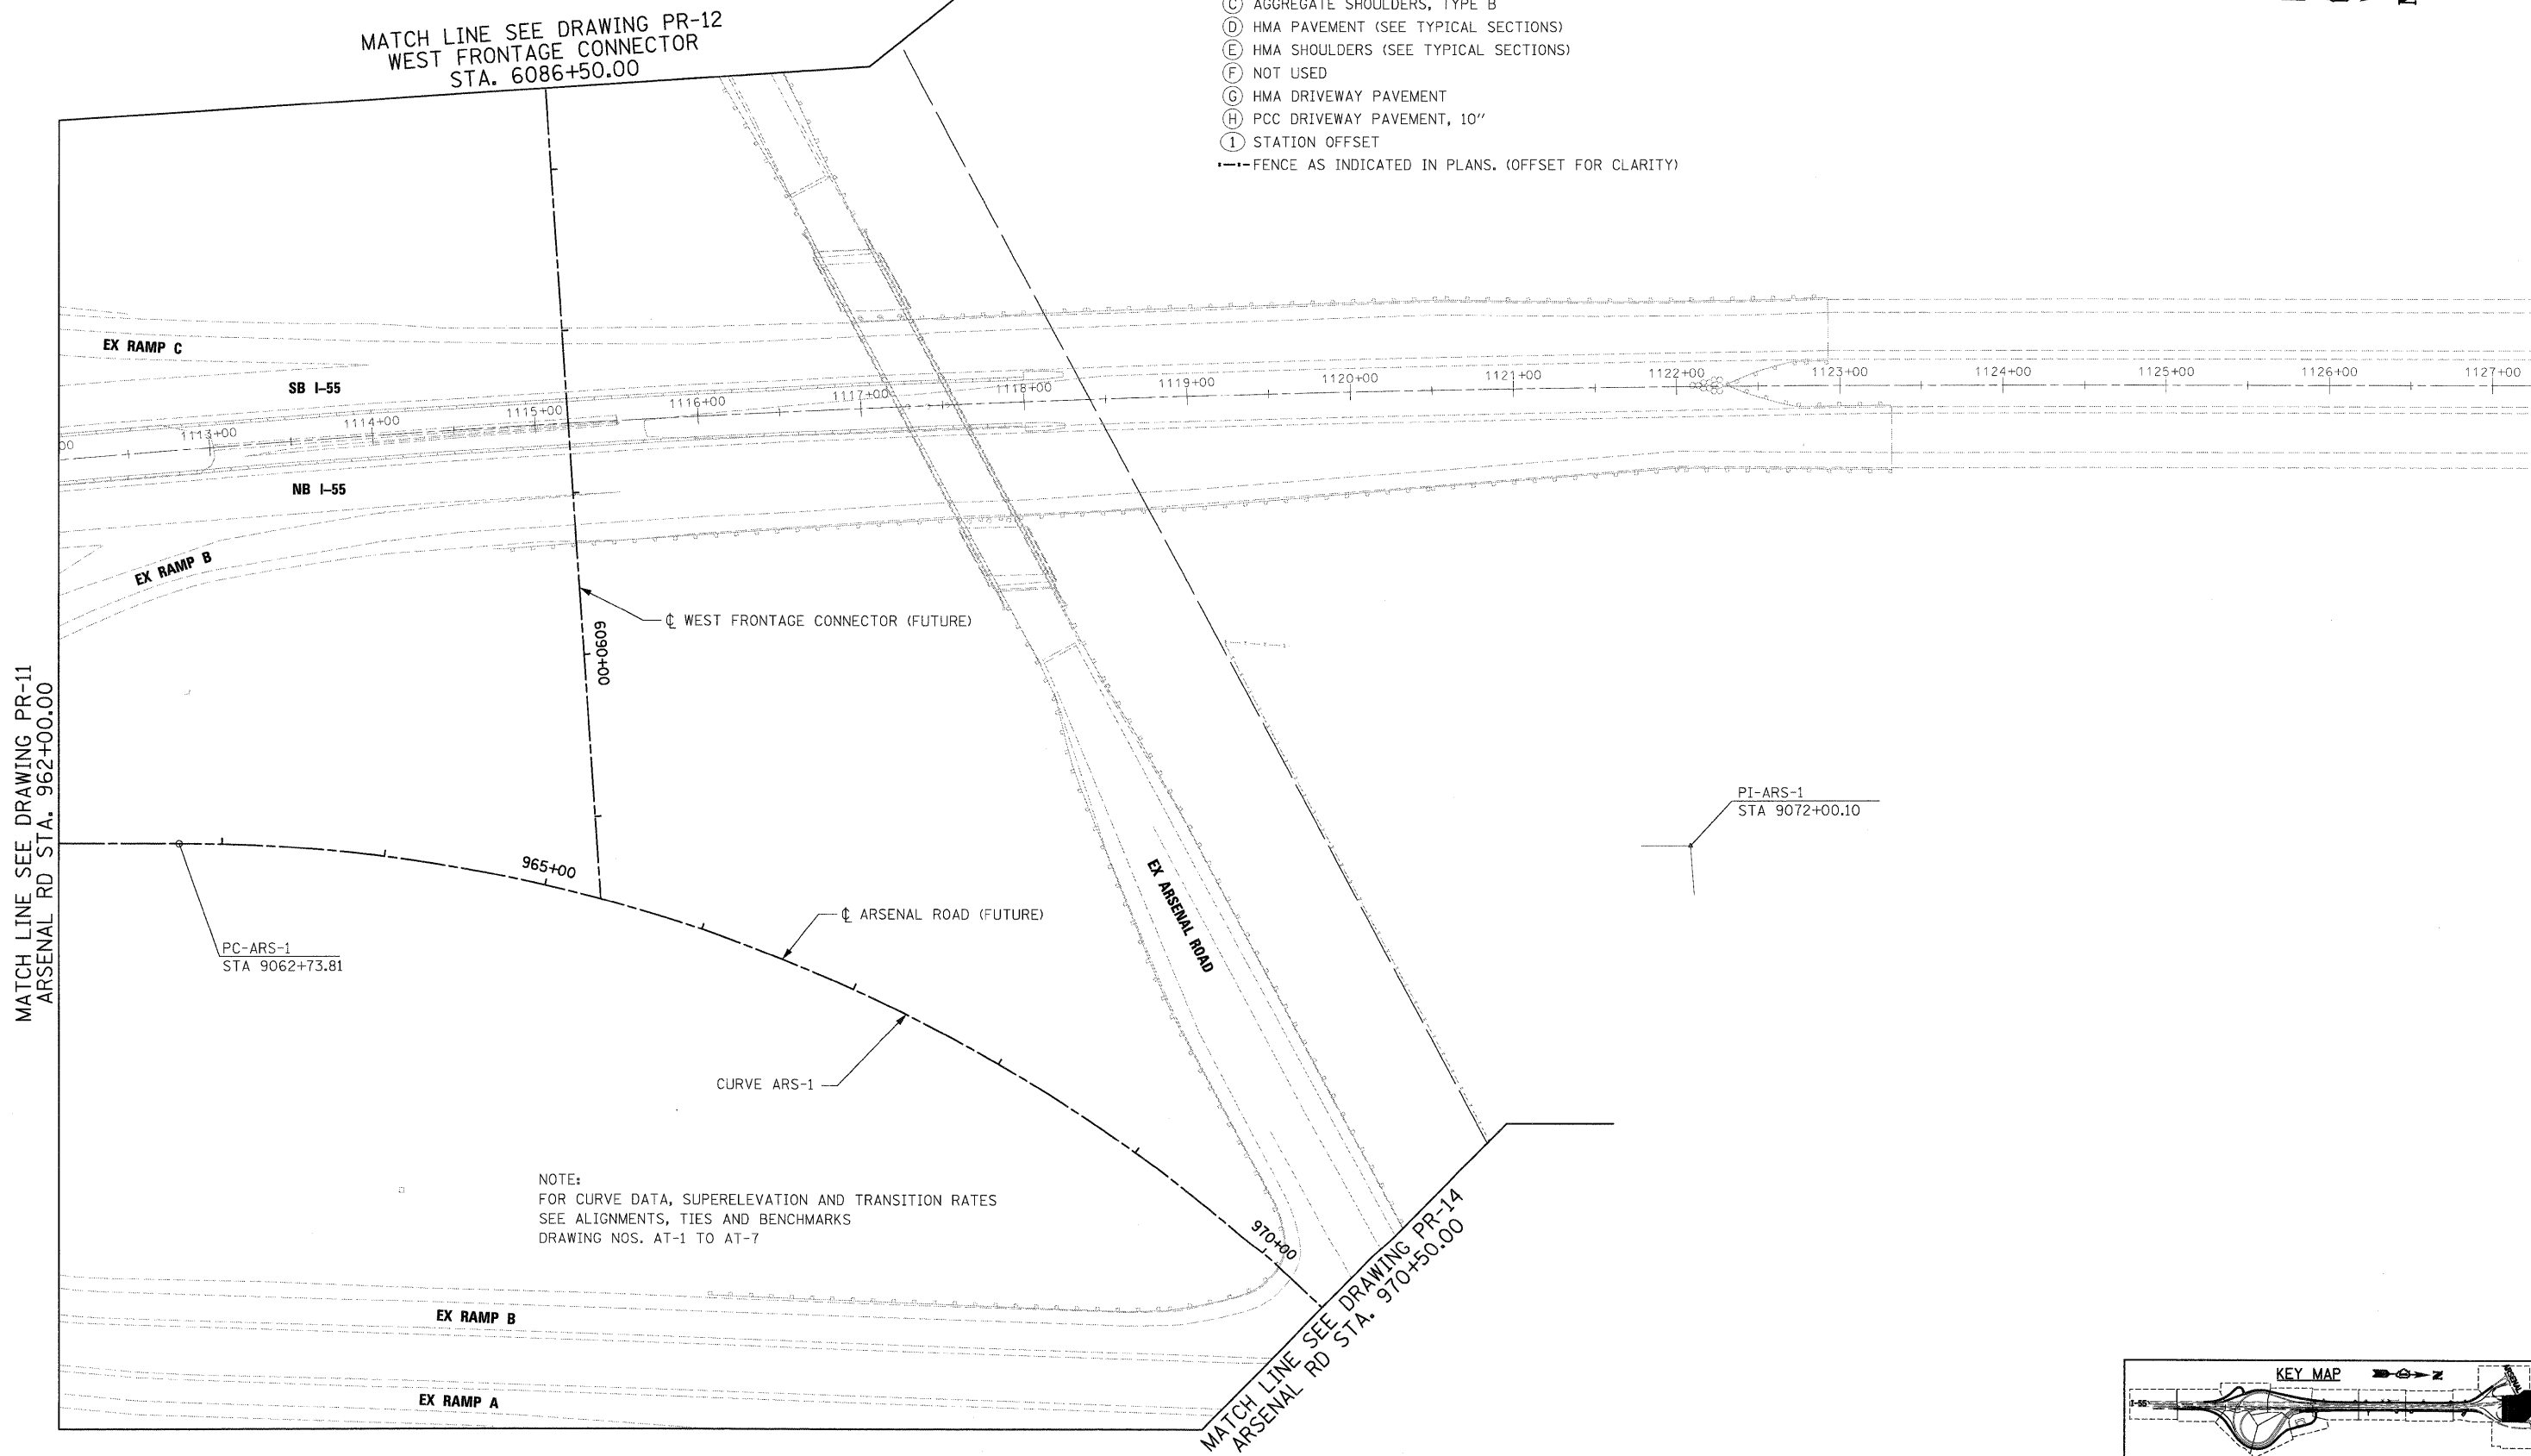

MATCH LINE SEE DRAWING PR-11
 ARSENAL RD STA. 962+00.00


MATCH LINE SEE DRAWING PR-12
 WEST FRONTAGE CONNECTOR
 STA. 6086+50.00

MATCH LINE SEE DRAWING PR-14
 ARSENAL RD STA. 970+50.00

PC-ARS-1
 STA 9062+73.81

PI-ARS-1
 STA 9072+00.10

NOTE:
 FOR CURVE DATA, SUPERELEVATION AND TRANSITION RATES
 SEE ALIGNMENTS, TIES AND BENCHMARKS
 DRAWING NOS. AT-1 TO AT-7

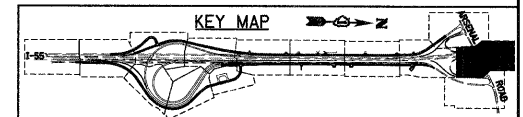

FILE NAME = D:\60\C31-SHT-PLAN13.dgn	USER NAME = TKluege1	DESIGNED - JTF	REVISED -
PLOT SCALE = 1:50	CHECKED - DLT	DRAWN - JTF	REVISED -
PLOT DATE = 12/11/2009	DATE - 12/18/09		REVISED -

**STATE OF ILLINOIS
 DEPARTMENT OF TRANSPORTATION**

PROPOSED PLAN

SCALE: 1"=50' SHEET NO. 13 OF 15 SHEETS STA. TO STA.

F.A.I. RTE.	SECTION	COUNTY	TOTAL SHEETS	SHEET NO.
55	(99-1&2)AC-3	WILL	524	65
FED. ROAD DIST. NO. 1 ILLINOIS FED. AID PROJECT			CONTRACT NO. 60C31	