
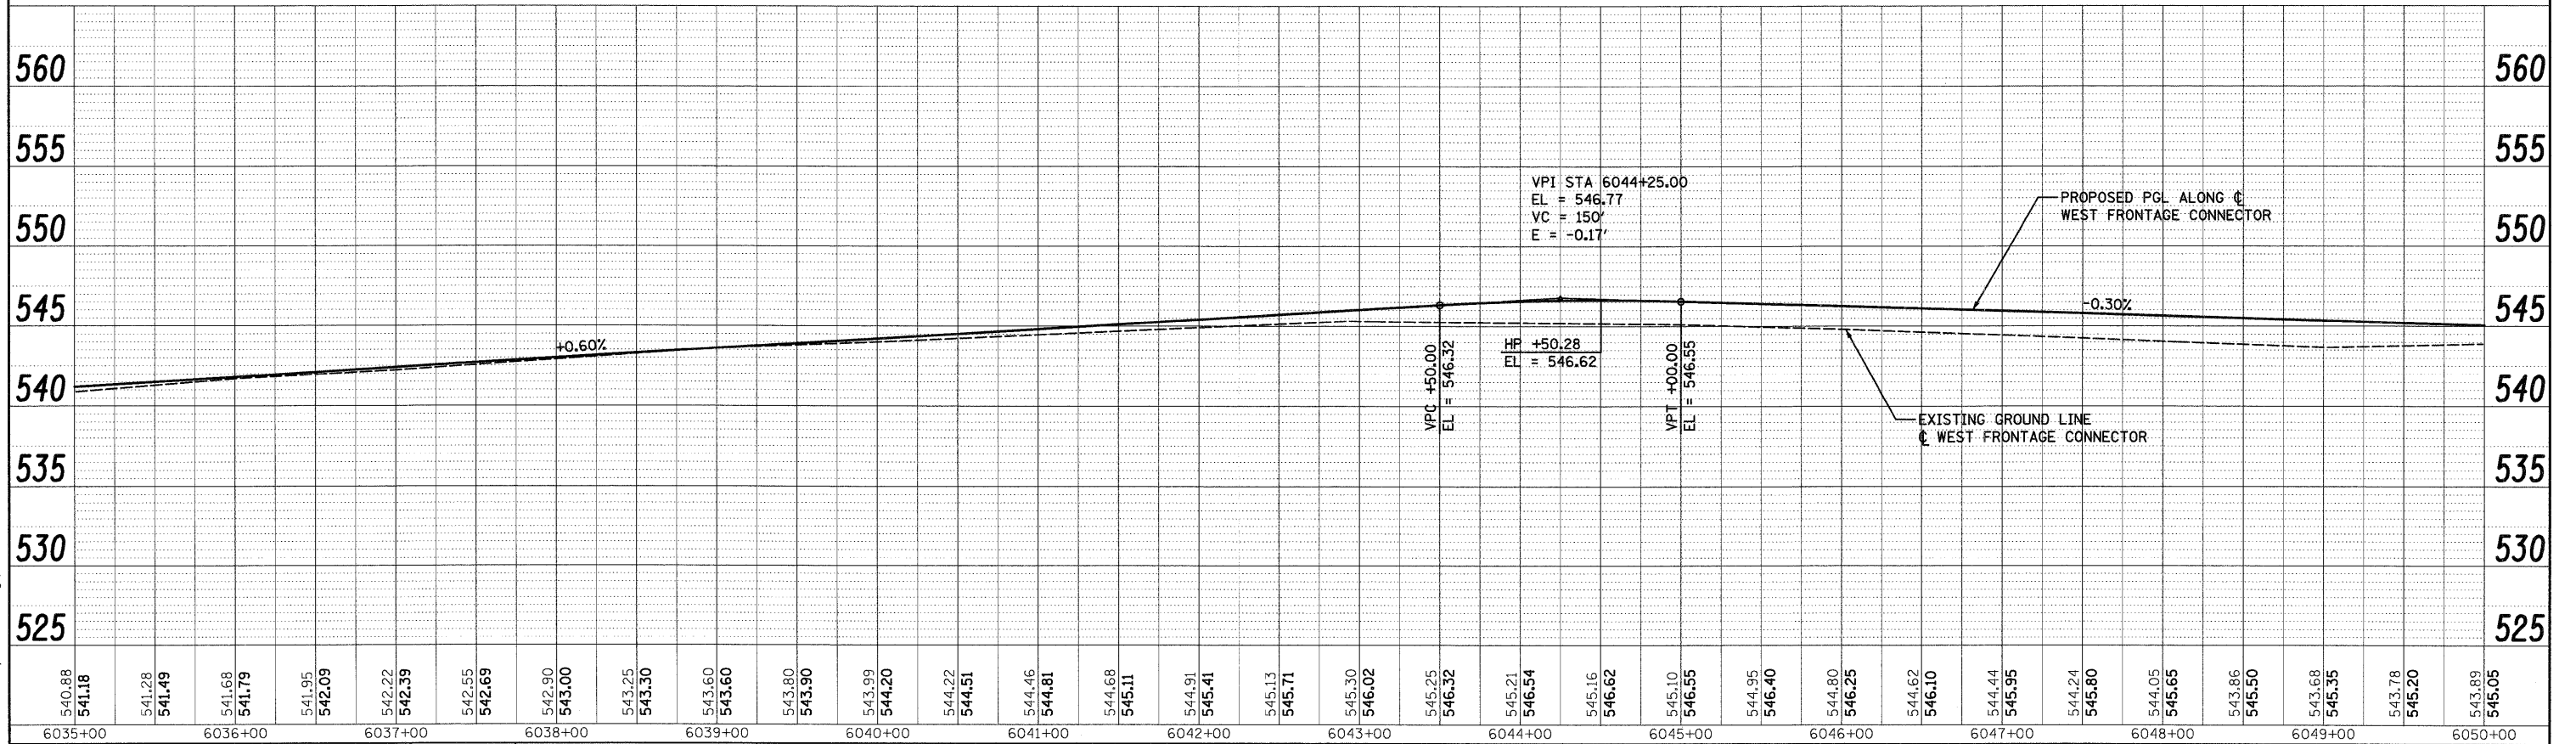


PLAN	REVIEWED	BY	DATE
NOTE BOOK	ALIGNED CHECKED		
NO.	CADD FILE NAME		

PROFILE	REVIEWED	BY	DATE
NOTE BOOK	GRADES CHECKED		
NO.	E.M. NOTED		
	STATUS DATE		

McDonough Associates Inc.
 Engineers / Architects
 138 East Randolph Street Chicago, Illinois 60601

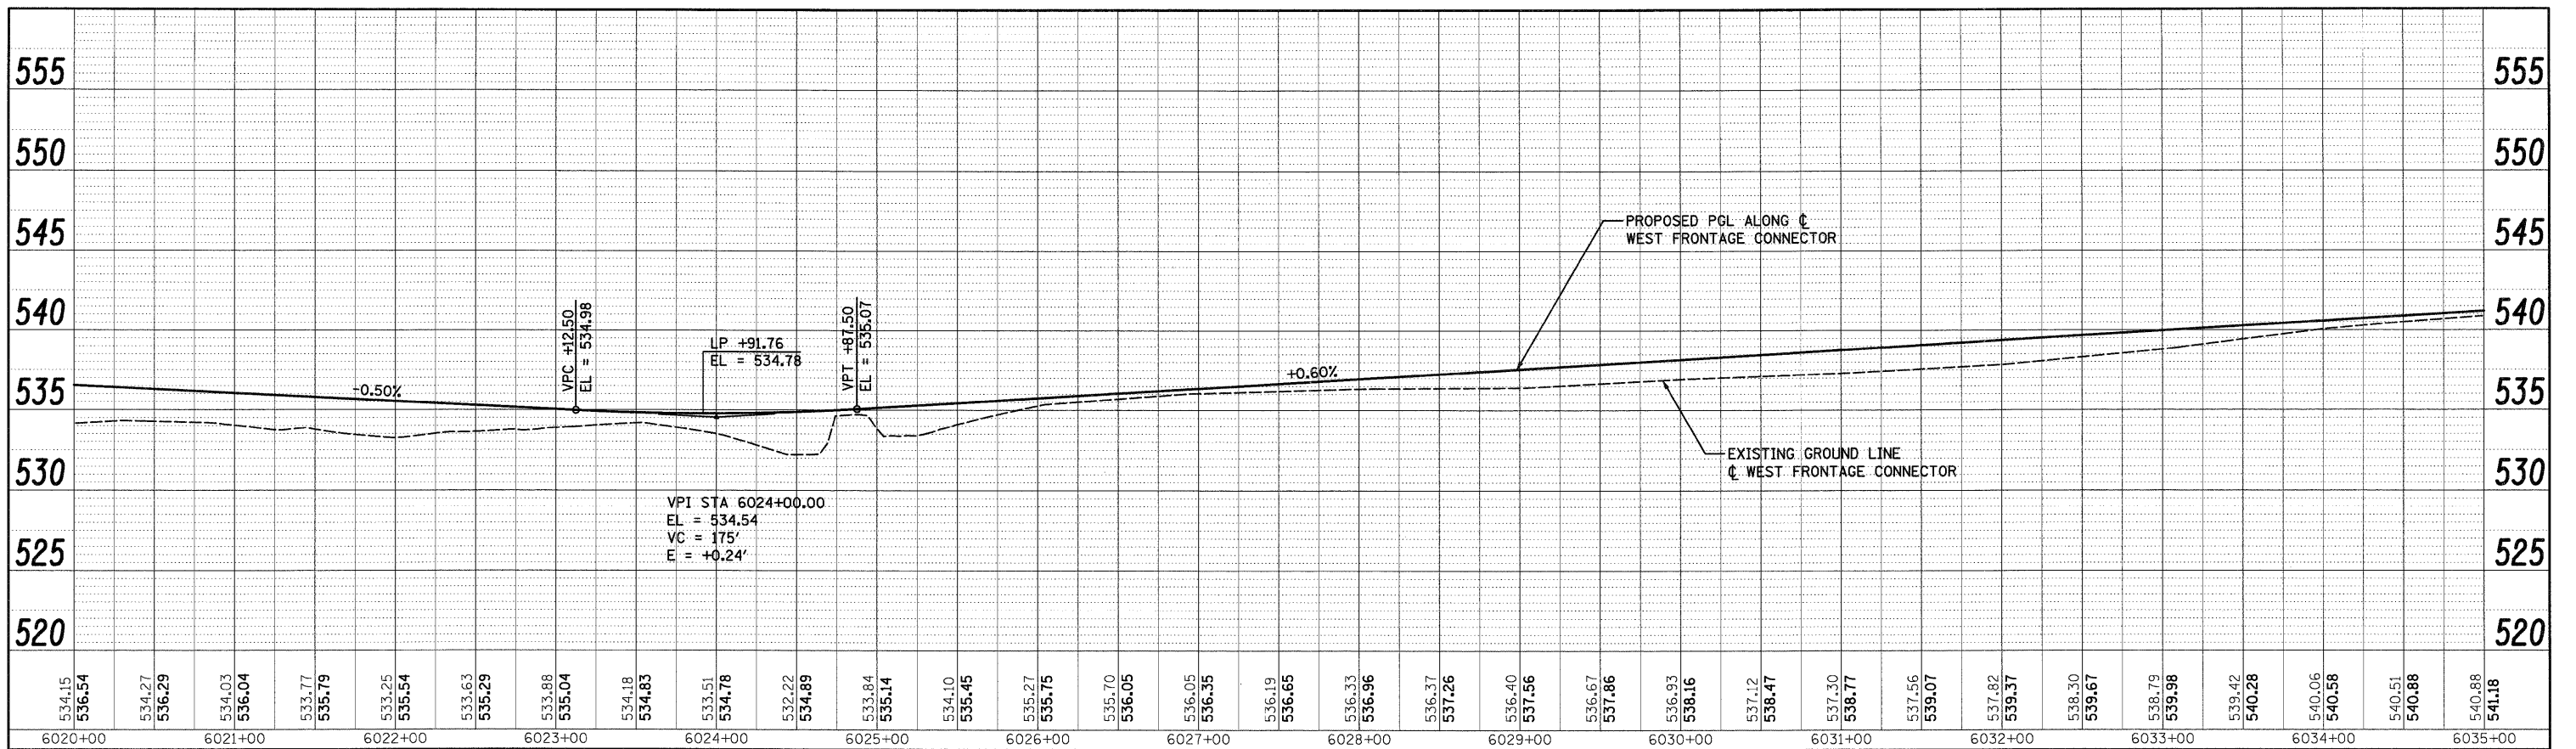

FILE NAME = D:\60C31-SHT-PROFILE05.dgn
 USER NAME = TKluegel
 PLOT SCALE = 1:50
 PLOT DATE = 12/11/2009

DESIGNED	-	MJT	REVISED	-
DRAWN	-	MJT	REVISED	-
CHECKED	-	DLT	REVISED	-
DATE	-	12/18/09	REVISED	-

STATE OF ILLINOIS
 DEPARTMENT OF TRANSPORTATION

WEST FRONTAGE CONNECTOR PROFILE
 SCALED 1"=50'H; 1"=5'V SHEET NO. 2 OF 4 SHEETS STA. TO STA.

F.A.I. RTE.	SECTION	COUNTY	TOTAL SHEETS	SHEET NO.
55	199-1&2AC-3	WILL	524	72
FED. ROAD DIST. NO. 1 ILLINOIS FED. AID PROJECT			CONTRACT NO. 60C31	

FINAL