
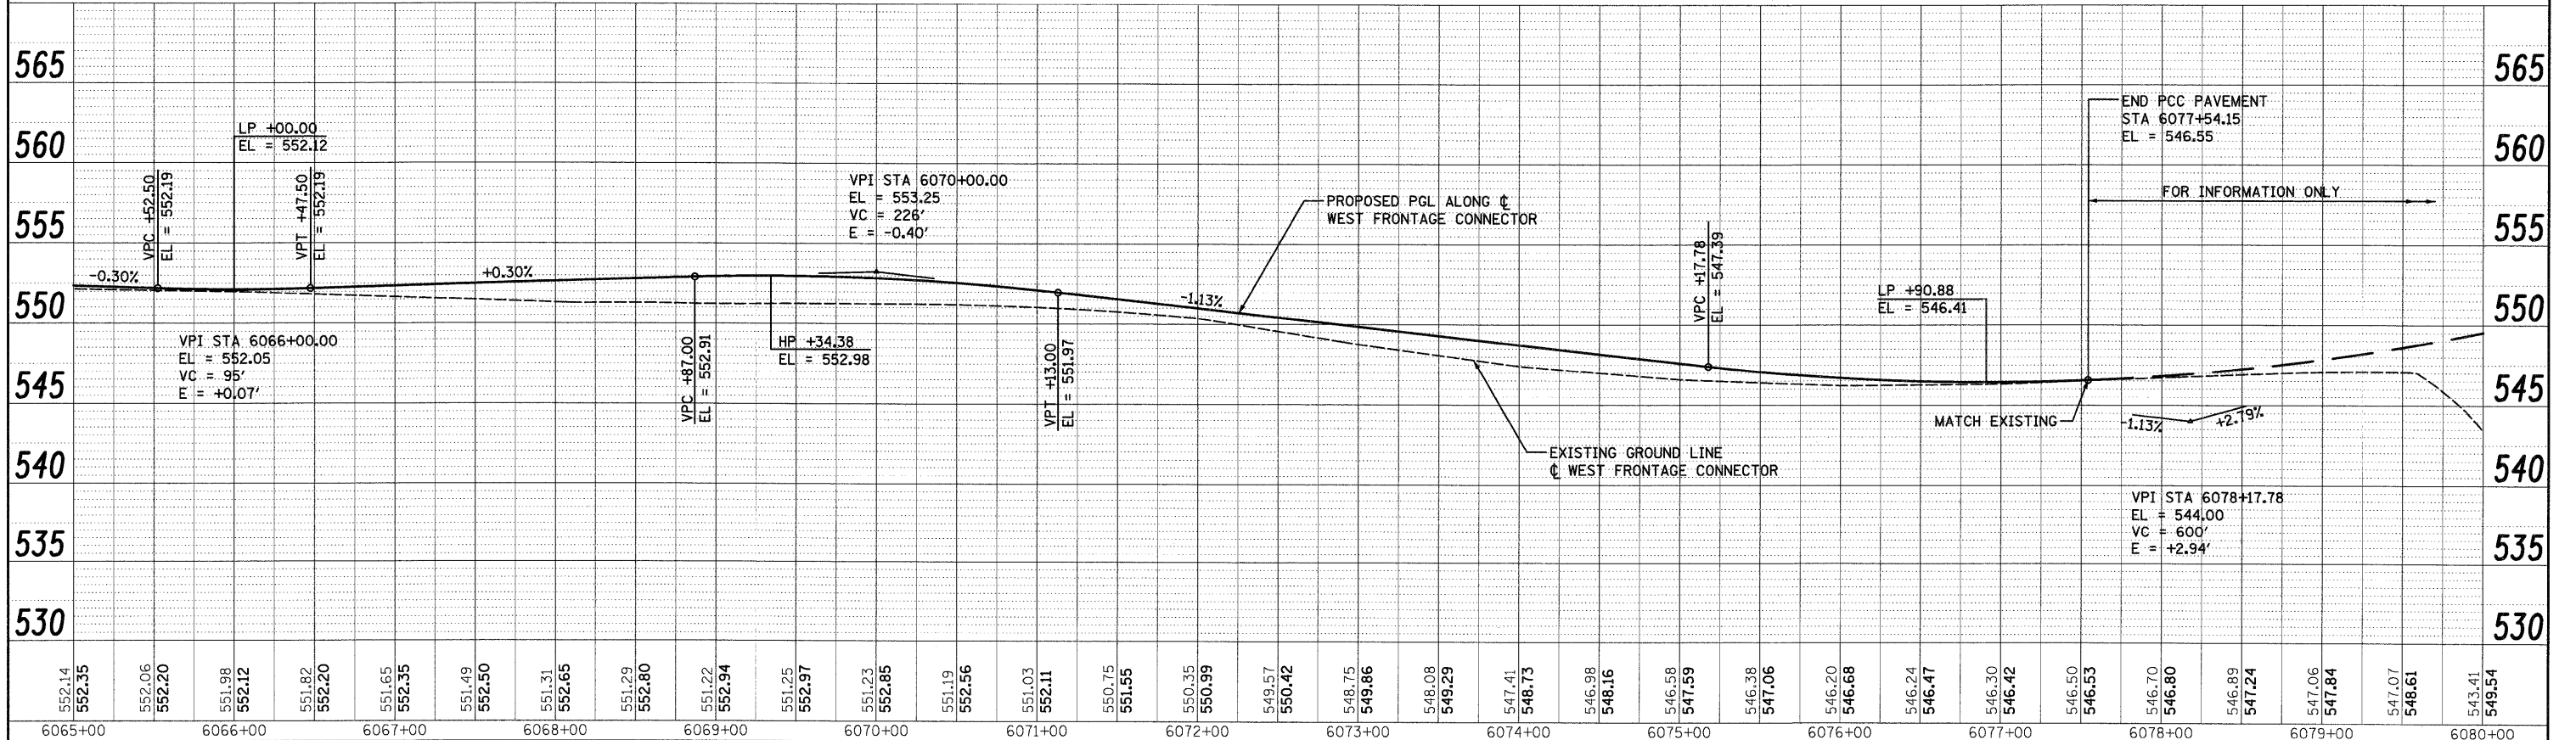


PLAN	DATE
NO.	
BY	
NO.	
DATE	
BY	
NO.	
DATE	
BY	
NO.	
DATE	

PROFILE	DATE
NO.	
BY	
NO.	
DATE	
BY	
NO.	
DATE	
BY	
NO.	
DATE	

McDonough Associates Inc.
 Engineers/Architects
 130 East Randolph Street, Chicago, Illinois 60601

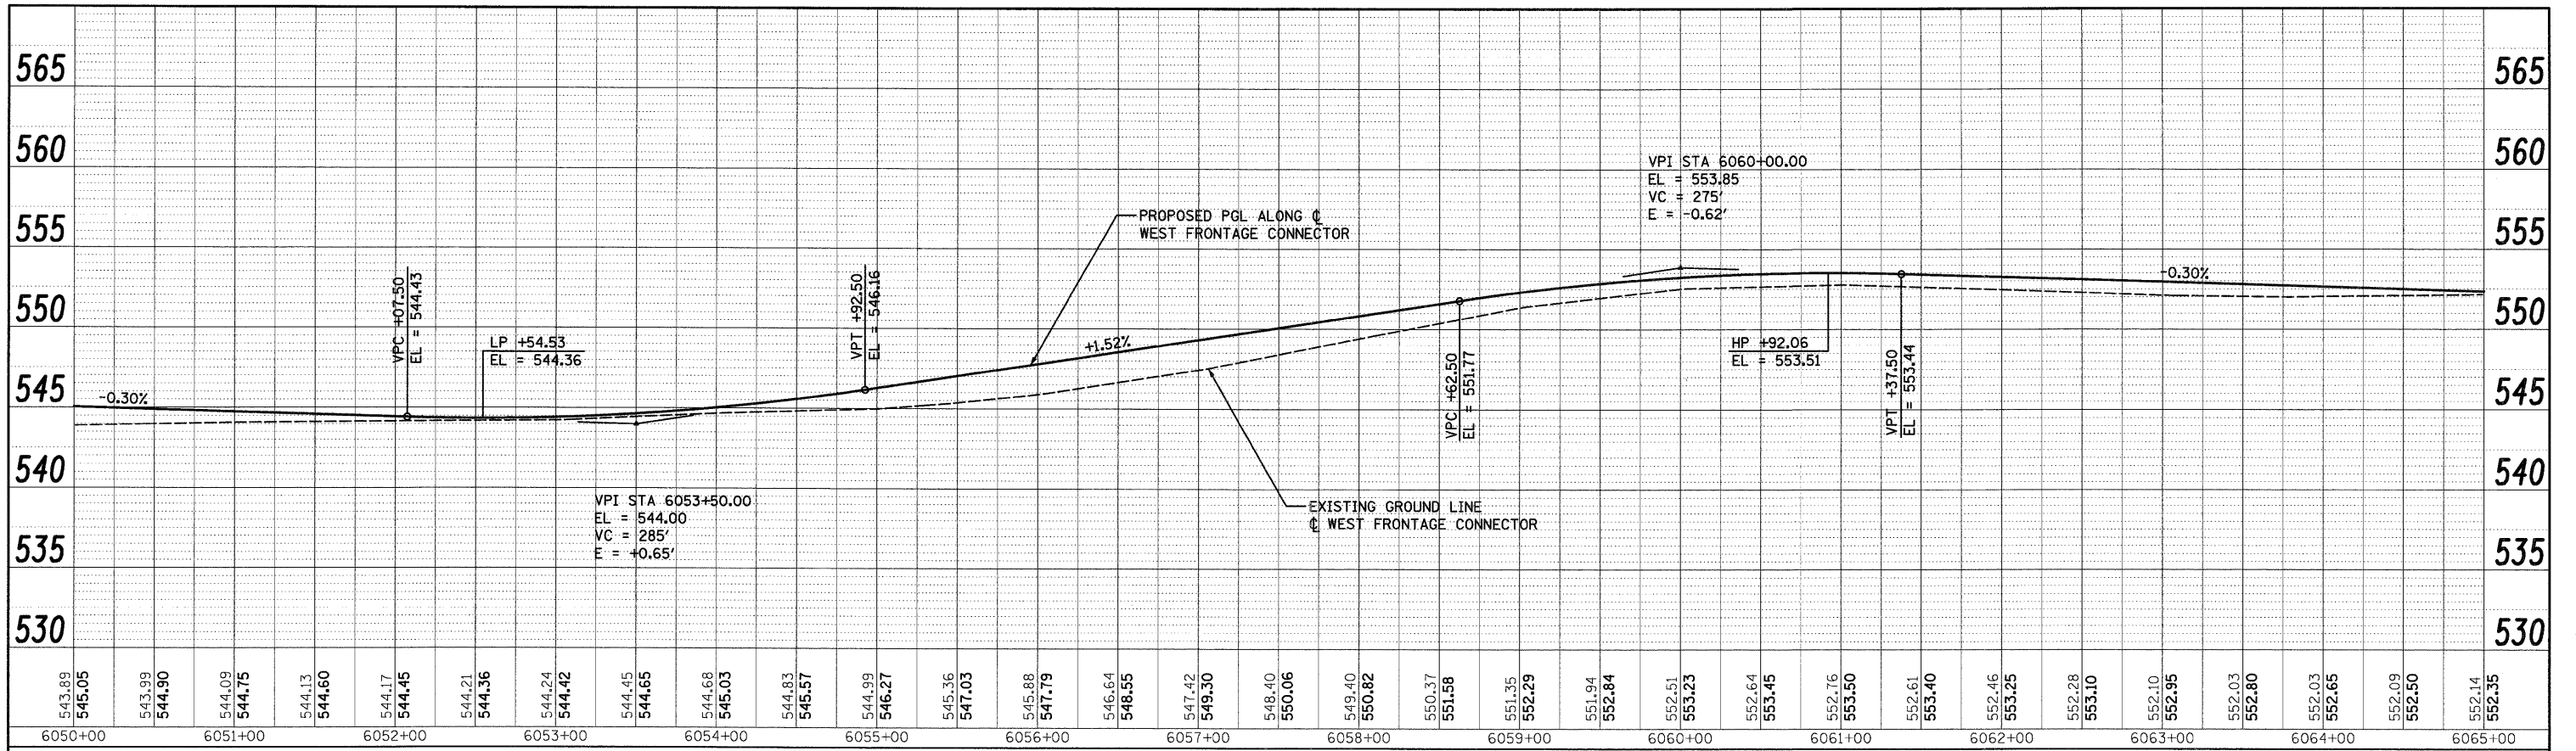

FILE NAME = D:\8031-SHT-PROFILE06.dgn	USER NAME = TKLuegal	DESIGNED - MJT	REVISED -	STATE OF ILLINOIS DEPARTMENT OF TRANSPORTATION	WEST FRONTAGE CONNECTOR PROFILE	F.A.I. SECTION COUNTY TOTAL SHEETS SHEET NO.
PLOT SCALE = 1:50	CHECKED - DLT	REVISED -	55 (99-1&2)AC-3 WILL 524 73			
PLOT DATE = 12/11/2009	DATE - 12/18/09	REVISED -	CONTRACT NO. 60C31			
						FED. ROAD DIST. NO. 1 ILLINOIS FED. AID PROJECT

SCALED 1"=50'H/1"=5'V SHEET NO. 3 OF 4 SHEETS STA. TO STA.

FINAL