
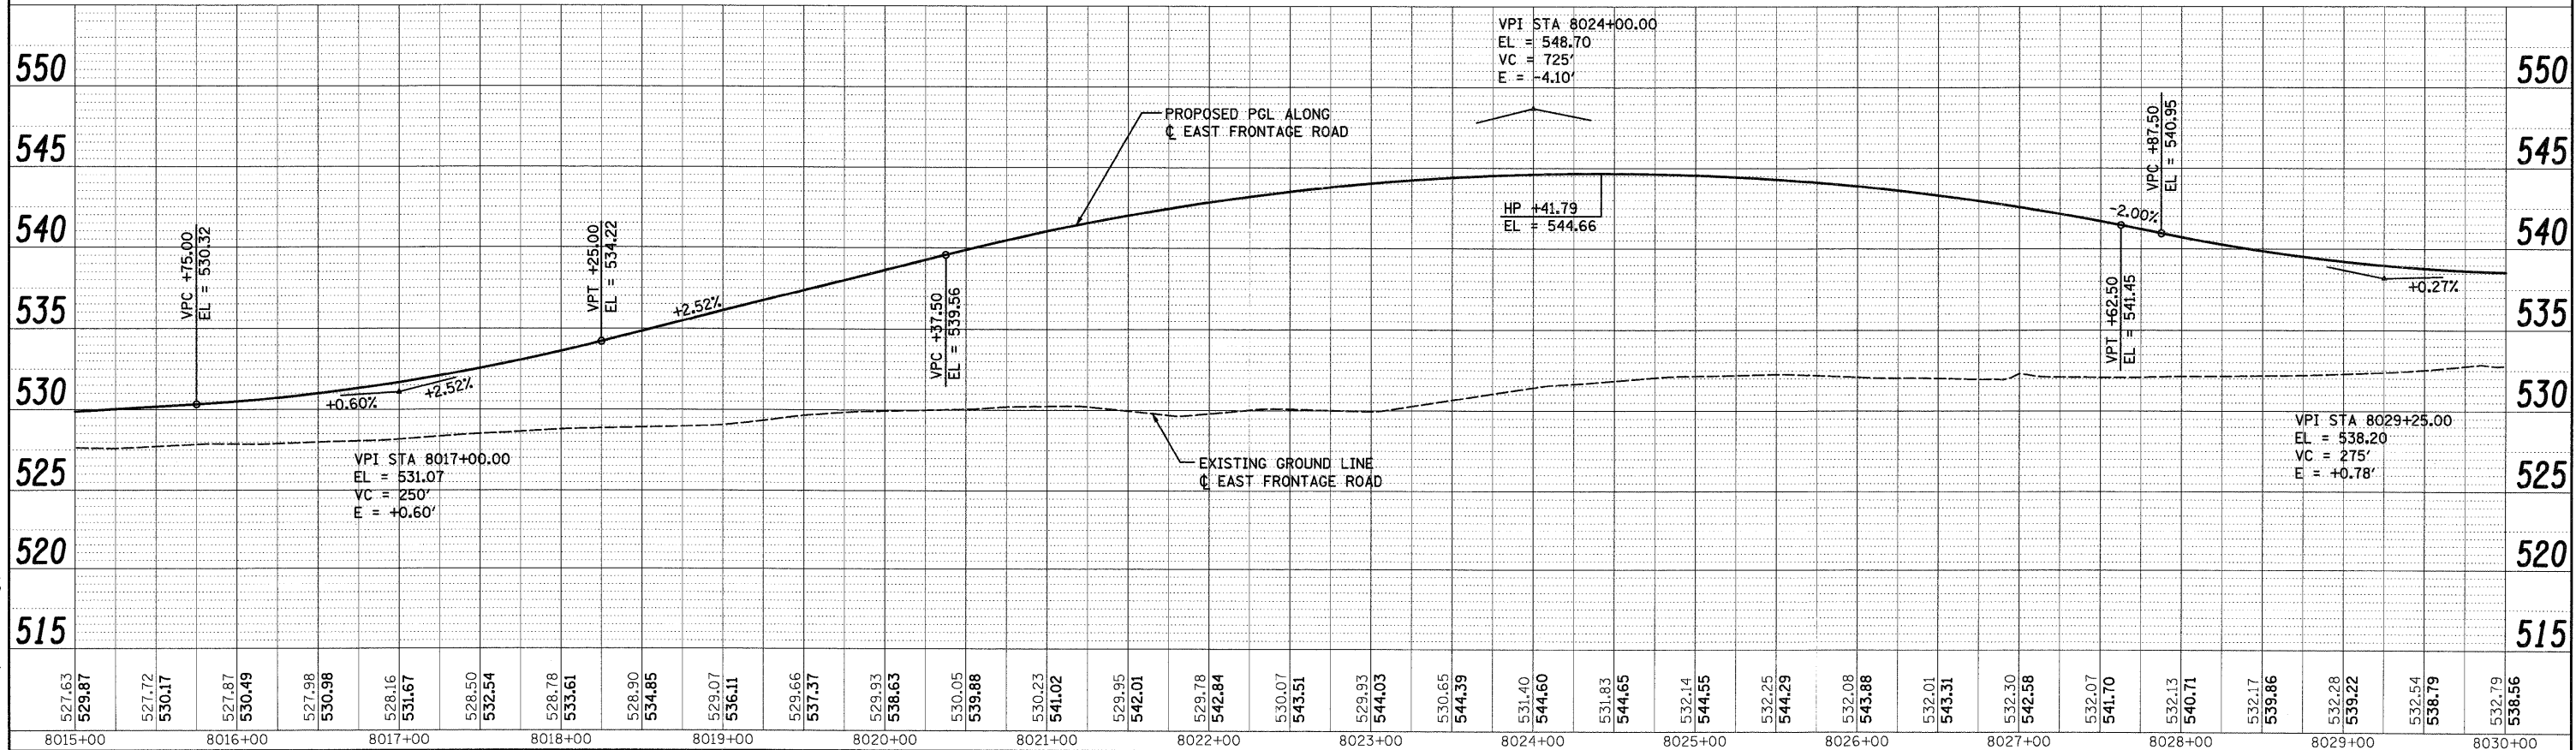


PLAN	NO.	DATE
REVISION	BY	DATE
NOTED		
ALIGNED		
CHECKED		
DATE		

PROFILE	NO.	DATE
NOTED		
ALIGNED		
CHECKED		
DATE		

McDonough Associates Inc.
Engineers/Architects
130 East Randolph Street Chicago, Illinois 60601

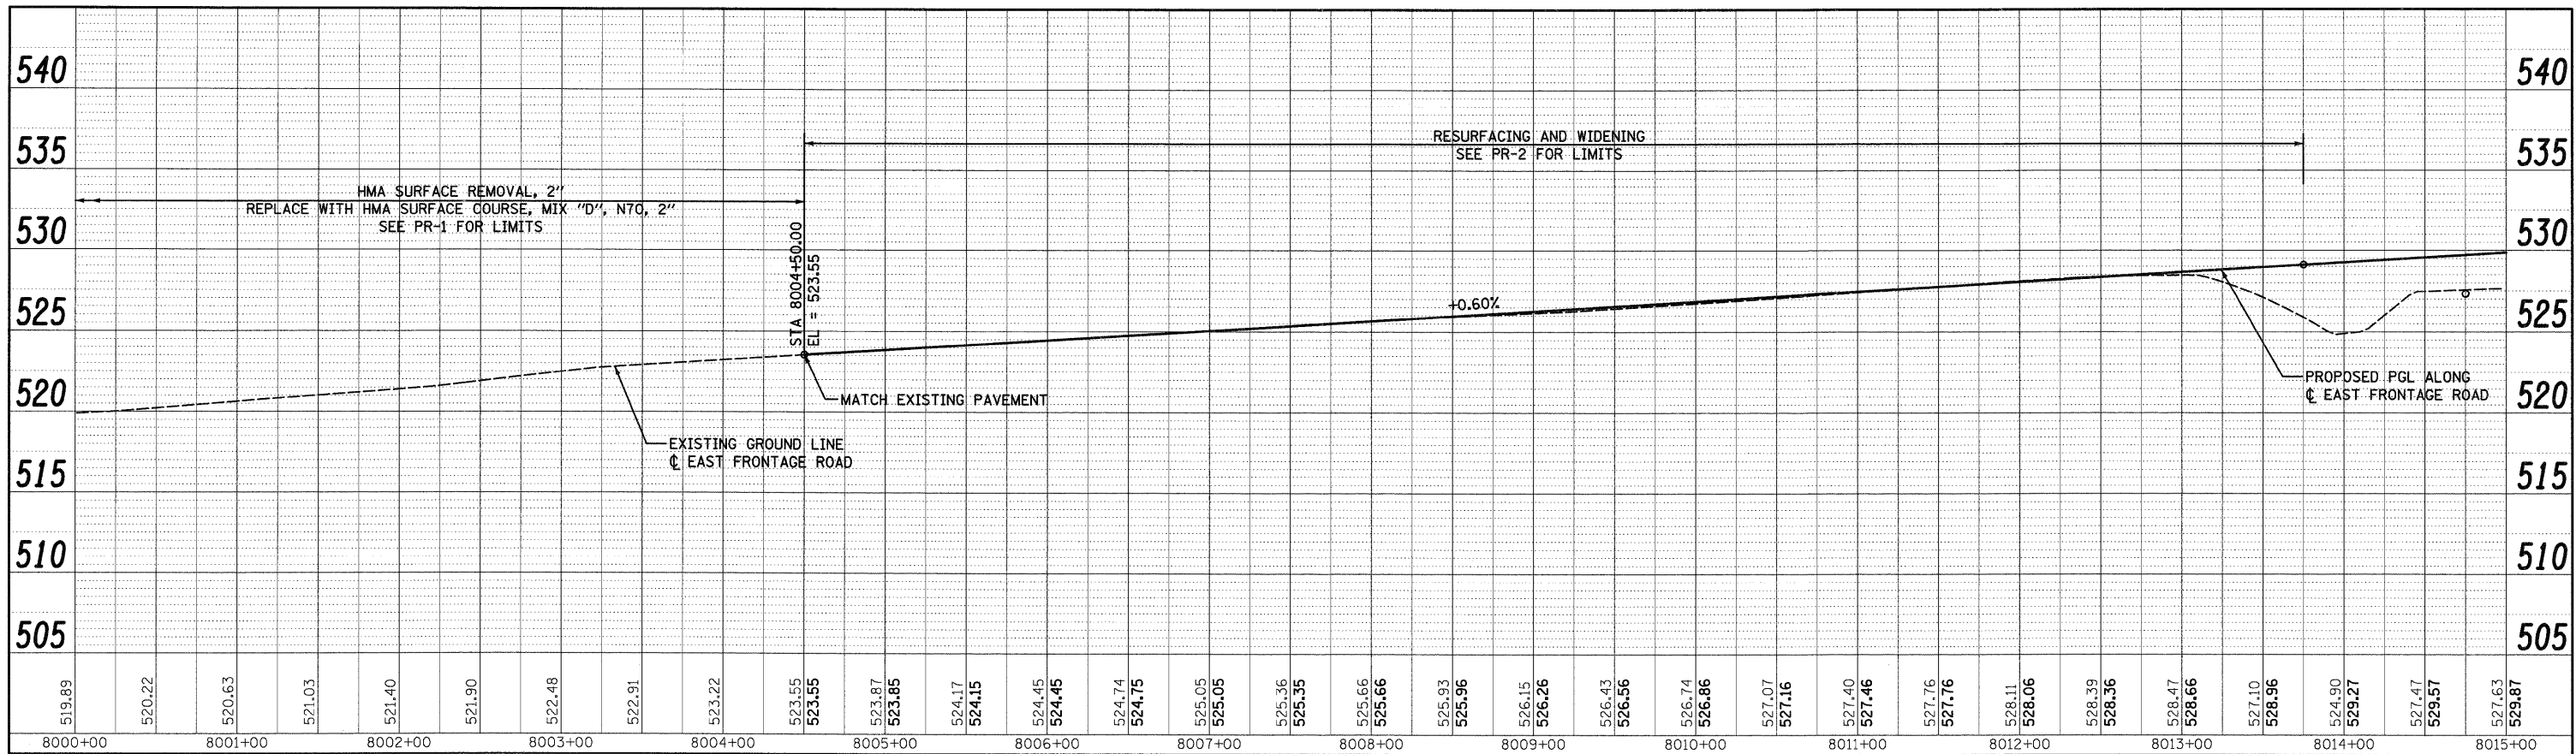

FILE NAME = D:\160C31-SHT-PROFILE09.dgn

USER NAME = TKJuegel
PLOT SCALE = 1:50
PLOT DATE = 12/11/2009

DESIGNED - MJT
DRAWN - MJT
CHECKED - DLT
DATE - 12/18/09

REVISED -
REVISED -
REVISED -
REVISED -

STATE OF ILLINOIS
DEPARTMENT OF TRANSPORTATION

EAST FRONTAGE ROAD PROFILE

SCALE: 1"=50'H; 1"=5'V SHEET NO. 1 OF 2 SHEETS STA. TO STA.

F.A.I. RTE.	SECTION	COUNTY	TOTAL SHEETS	SHEET NO.
55	(99-1&2)AC-3	WILL	524	76
CONTRACT NO. 60C31				
FED. ROAD DIST. NO. 1 ILLINOIS FED. AID PROJECT				

FINAL