
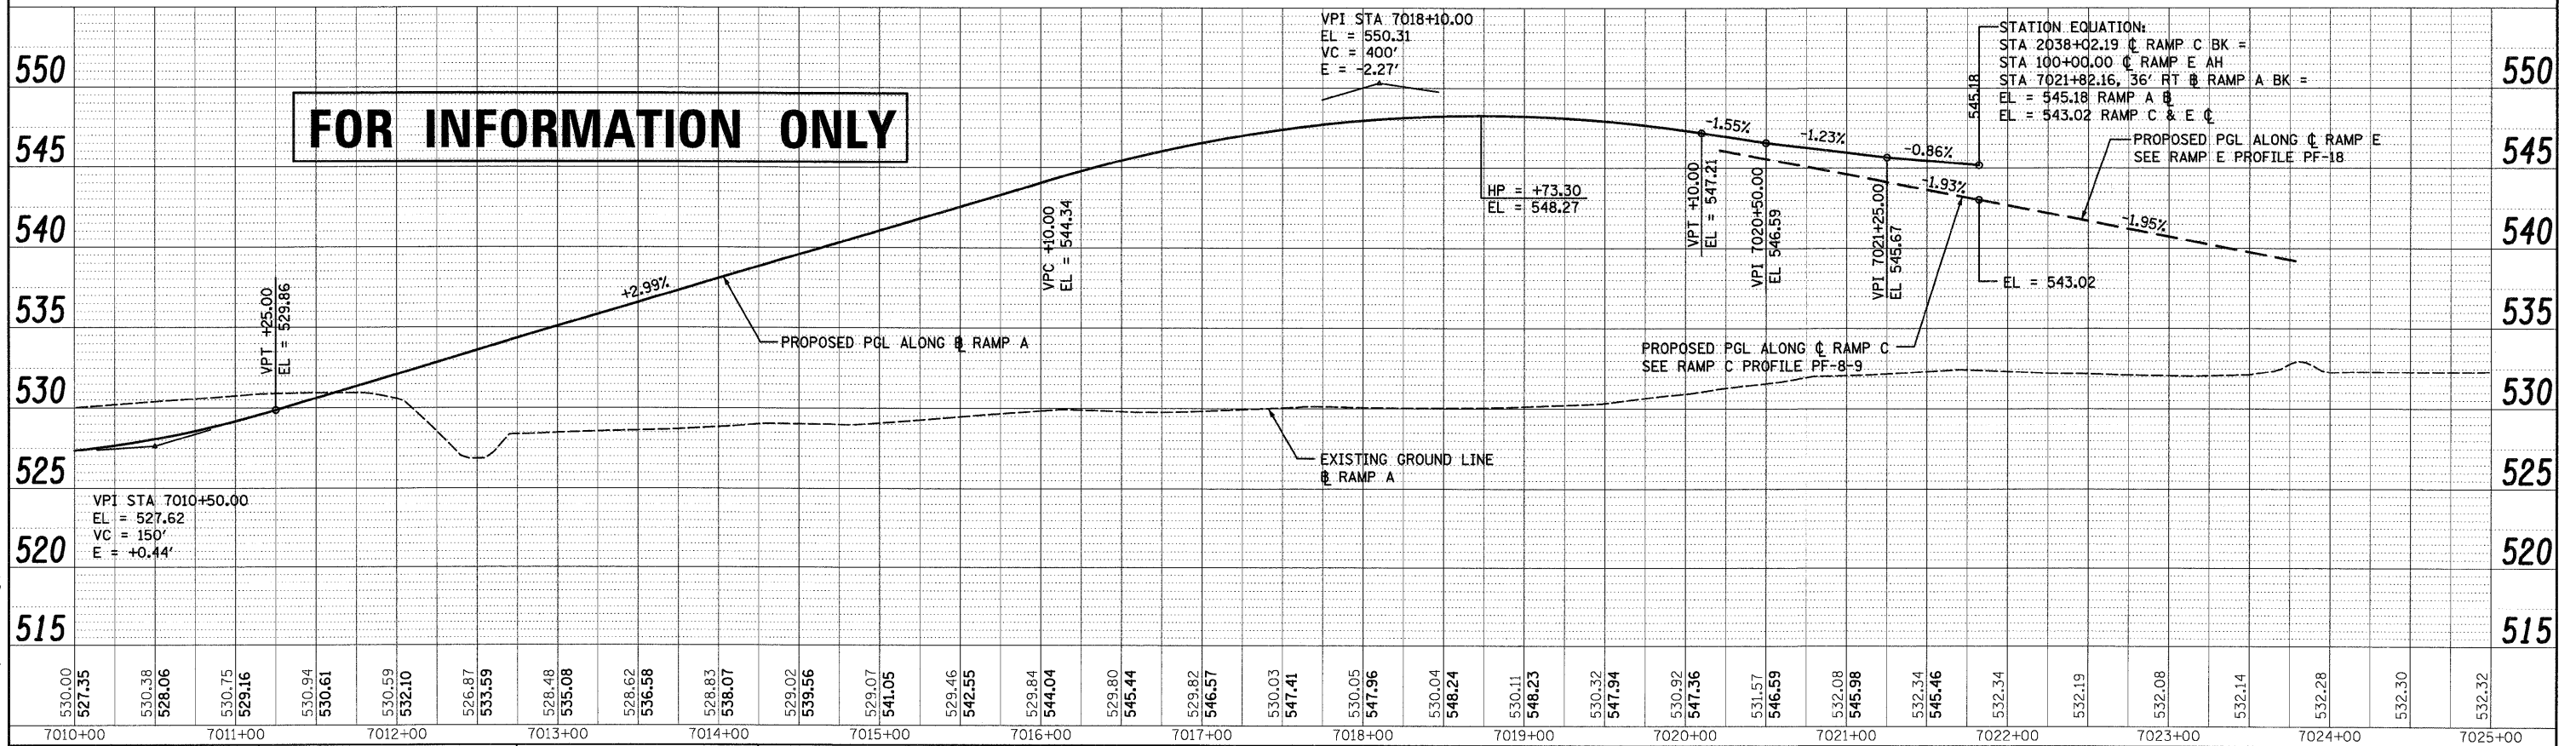


PLAN	REVISIONS	BY	DATE
NOTE BOOK NO.	NOTED		
	CHECKED		
	PLotted		
	FILE NAME		

PROFILE	REVISIONS	BY	DATE
NOTE BOOK NO.	NOTED		
	CHECKED		
	PLotted		
	FILE NAME		

**McDonough Associates Inc.**  
 Engineers/Architects  
 130 East Randolph Street Chicago, Illinois 60601

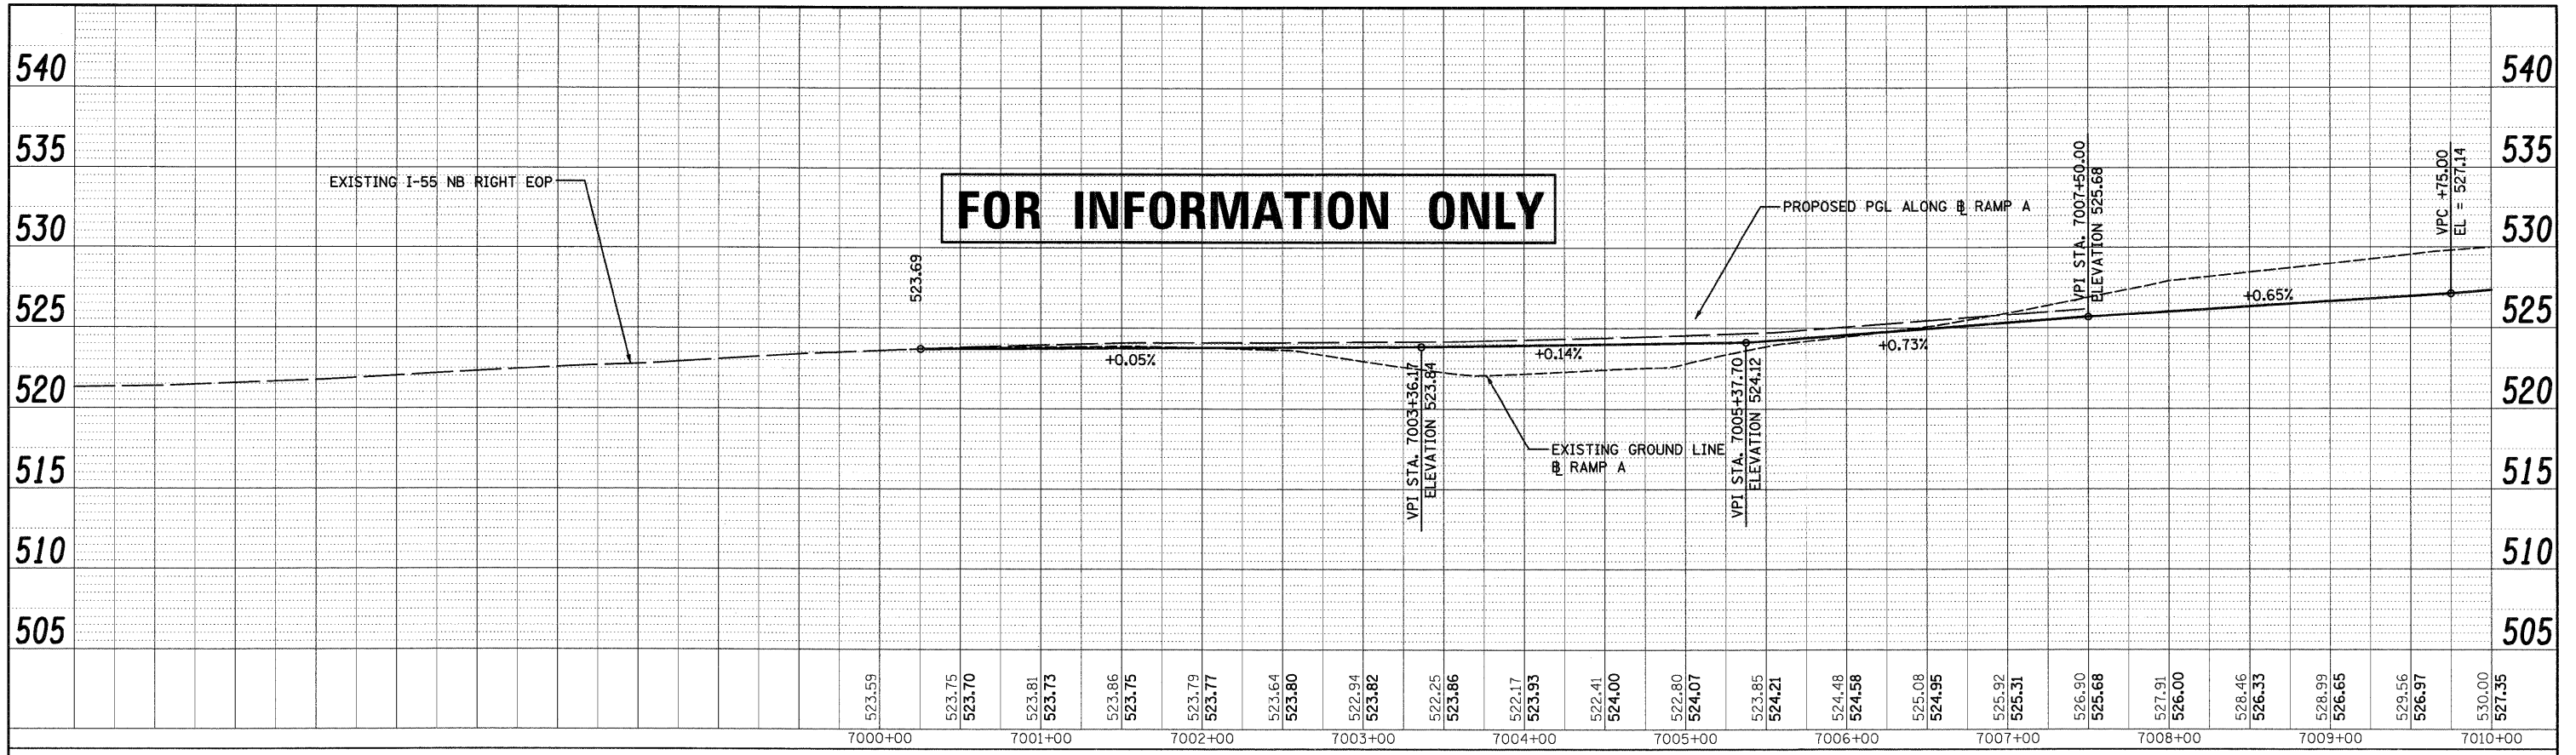

FILE NAME = D:\60C31-SHT-PROFILE1.dgn	USER NAME = TKluegel	DESIGNED - MJT	REVISED -	<b>STATE OF ILLINOIS DEPARTMENT OF TRANSPORTATION</b>	<b>RAMP A PROFILE</b>	F.A.I. RTE. 55	SECTION (99-1&2)AC-3	COUNTY WILL	TOTAL SHEETS 524	SHEET NO. 78
PLOT SCALE = 1:50	CHECKED - DLT	REVISED -	REVISED -			CONTRACT NO. 60C31				
PLOT DATE = 12/11/2009	DATE - 12/18/09	REVISED -	REVISED -			FED. ROAD DIST. NO. 1 ILLINOIS FED. AID PROJECT				
SCALE: 1"=50'H; 1"=5'V		SHEET NO. 1 OF 1 SHEETS				STA.	TO STA.			

FINAL