


FOR INFORMATION ONLY

FOR INFORMATION ONLY

PLAN	REVIEWED	DATE
NO.	BY	
	CHECKED	
	ALIGNED	
	CHECKED	
	PAID	
	FILE NAME	

PROFILE	REVIEWED	DATE
NO.	BY	
	CHECKED	
	ALIGNED	
	CHECKED	
	PAID	
	FILE NAME	

McDonough Associates Inc.
 Engineers / Architects
 130 East Randolph Street, Chicago, Illinois 60601

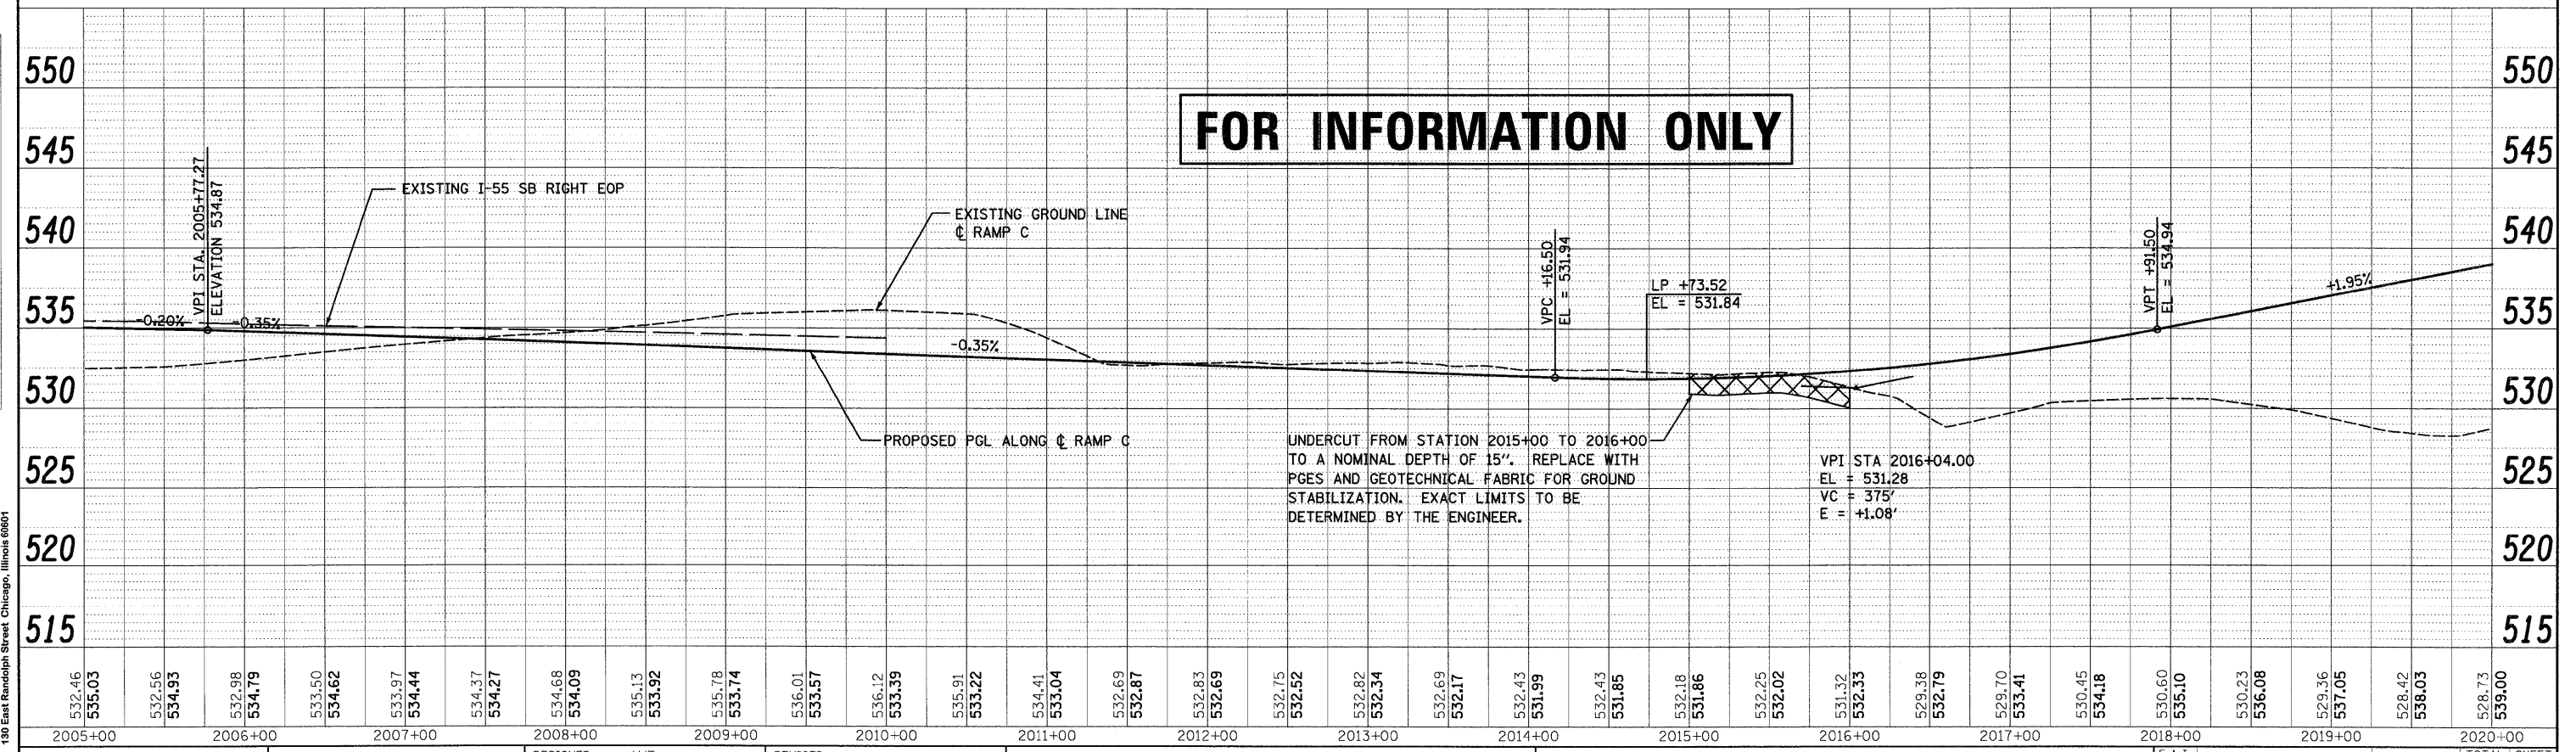

UNDERCUT FROM STATION 2015+00 TO 2016+00 TO A NOMINAL DEPTH OF 15". REPLACE WITH PGES AND GEOTECHNICAL FABRIC FOR GROUND STABILIZATION. EXACT LIMITS TO BE DETERMINED BY THE ENGINEER.

FILE NAME =	USER NAME = TKluegel
D:\6031-SHT-PROFILE15.dgn	

DESIGNED -	MJT	REVISED -	-
DRAWN -	MJT	REVISED -	-
CHECKED -	DLT	REVISED -	-
DATE -	12/18/09	REVISED -	-

DESIGNED -	MJT	REVISED -	-
DRAWN -	MJT	REVISED -	-
CHECKED -	DLT	REVISED -	-
DATE -	12/18/09	REVISED -	-

STATE OF ILLINOIS
DEPARTMENT OF TRANSPORTATION

RAMP C PROFILE

SCALE 1"=50'H; 1"=5'V SHEET NO. 1 OF 2 SHEETS STA. TO STA.

F.A.I. RTE.	SECTION	COUNTY	TOTAL SHEETS	SHEET NO.
55	(99-1&2)AC-3	WILL	524	82
FED. ROAD DIST. NO. 1 ILLINOIS FED. AID PROJECT			CONTRACT NO. 60C31	

FINAL