



PLAN	REVISIONS	BY	DATE
NO.	NO.		
NOTE BOOK	ALIGNED, CHECKED		
	PLOTTED		
	CADD FILE NAME		

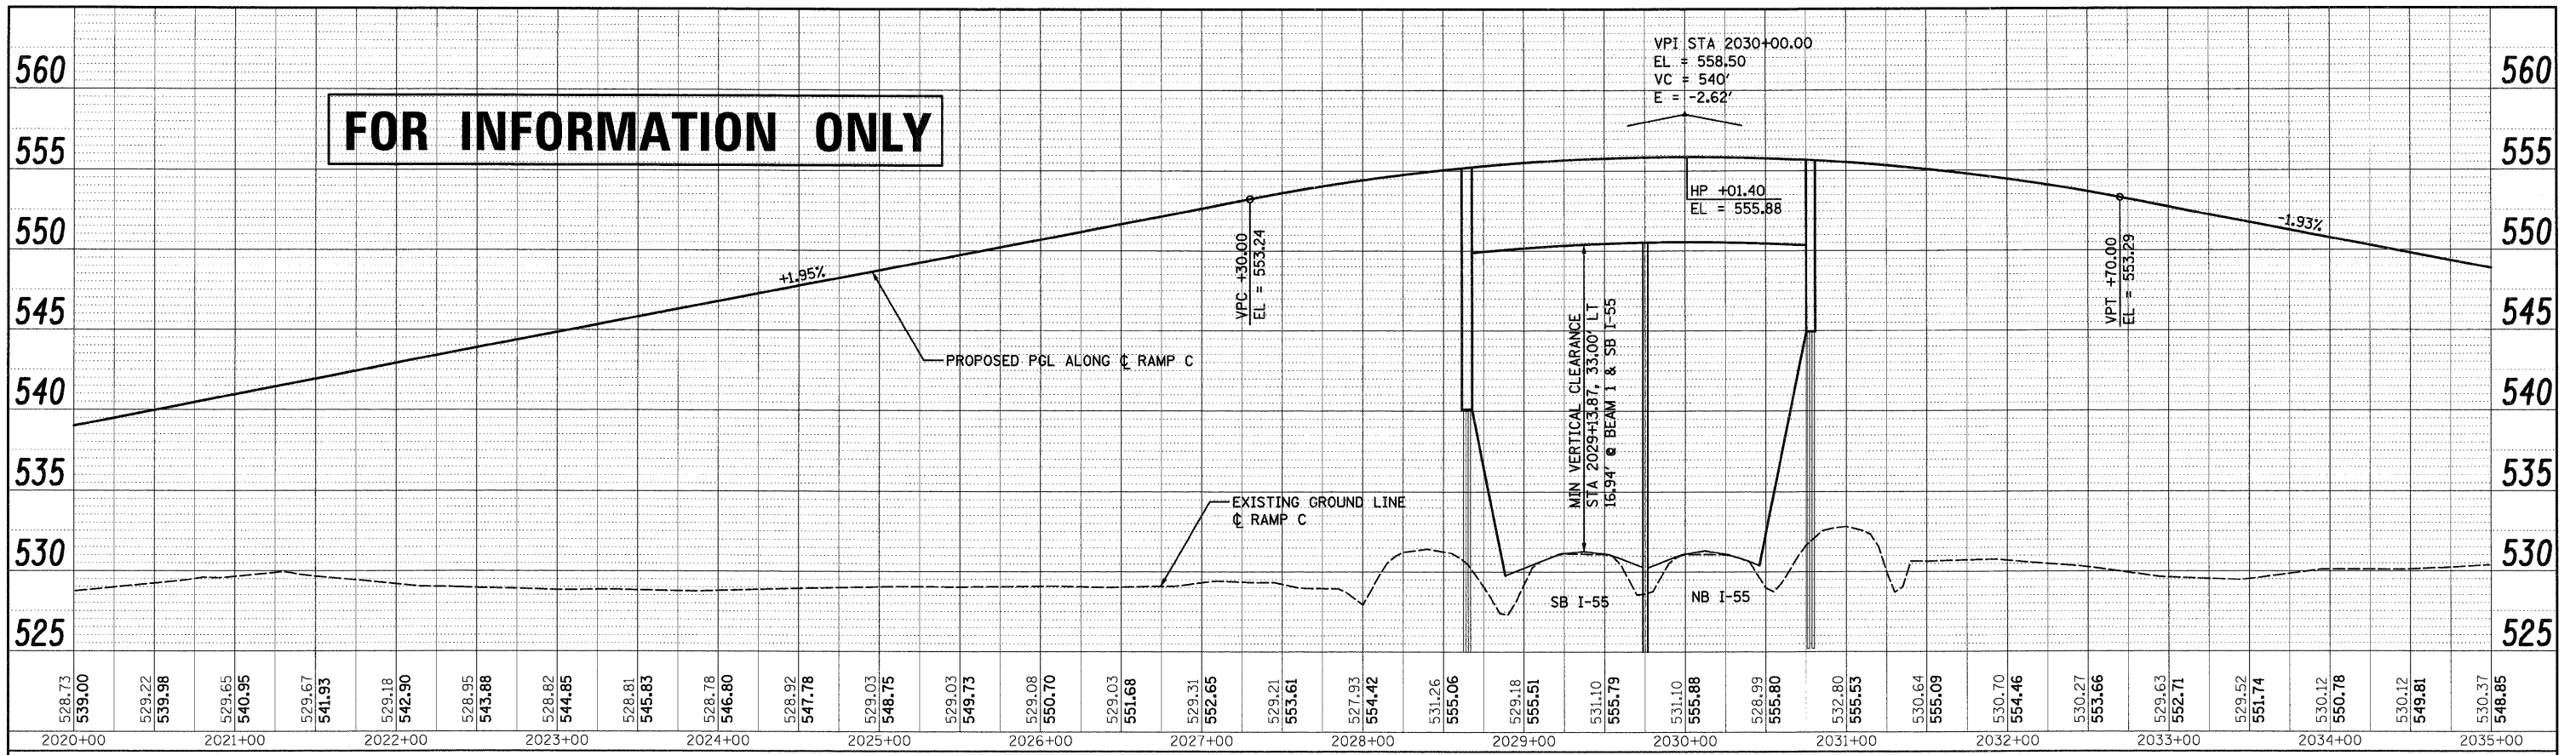

PROFILE	REVISIONS	BY	DATE
NO.	NO.		
NOTE BOOK	GRADES CHECKED		
	BEAM NOTED		
	STRUCTURE NOTATIONS OK'D		

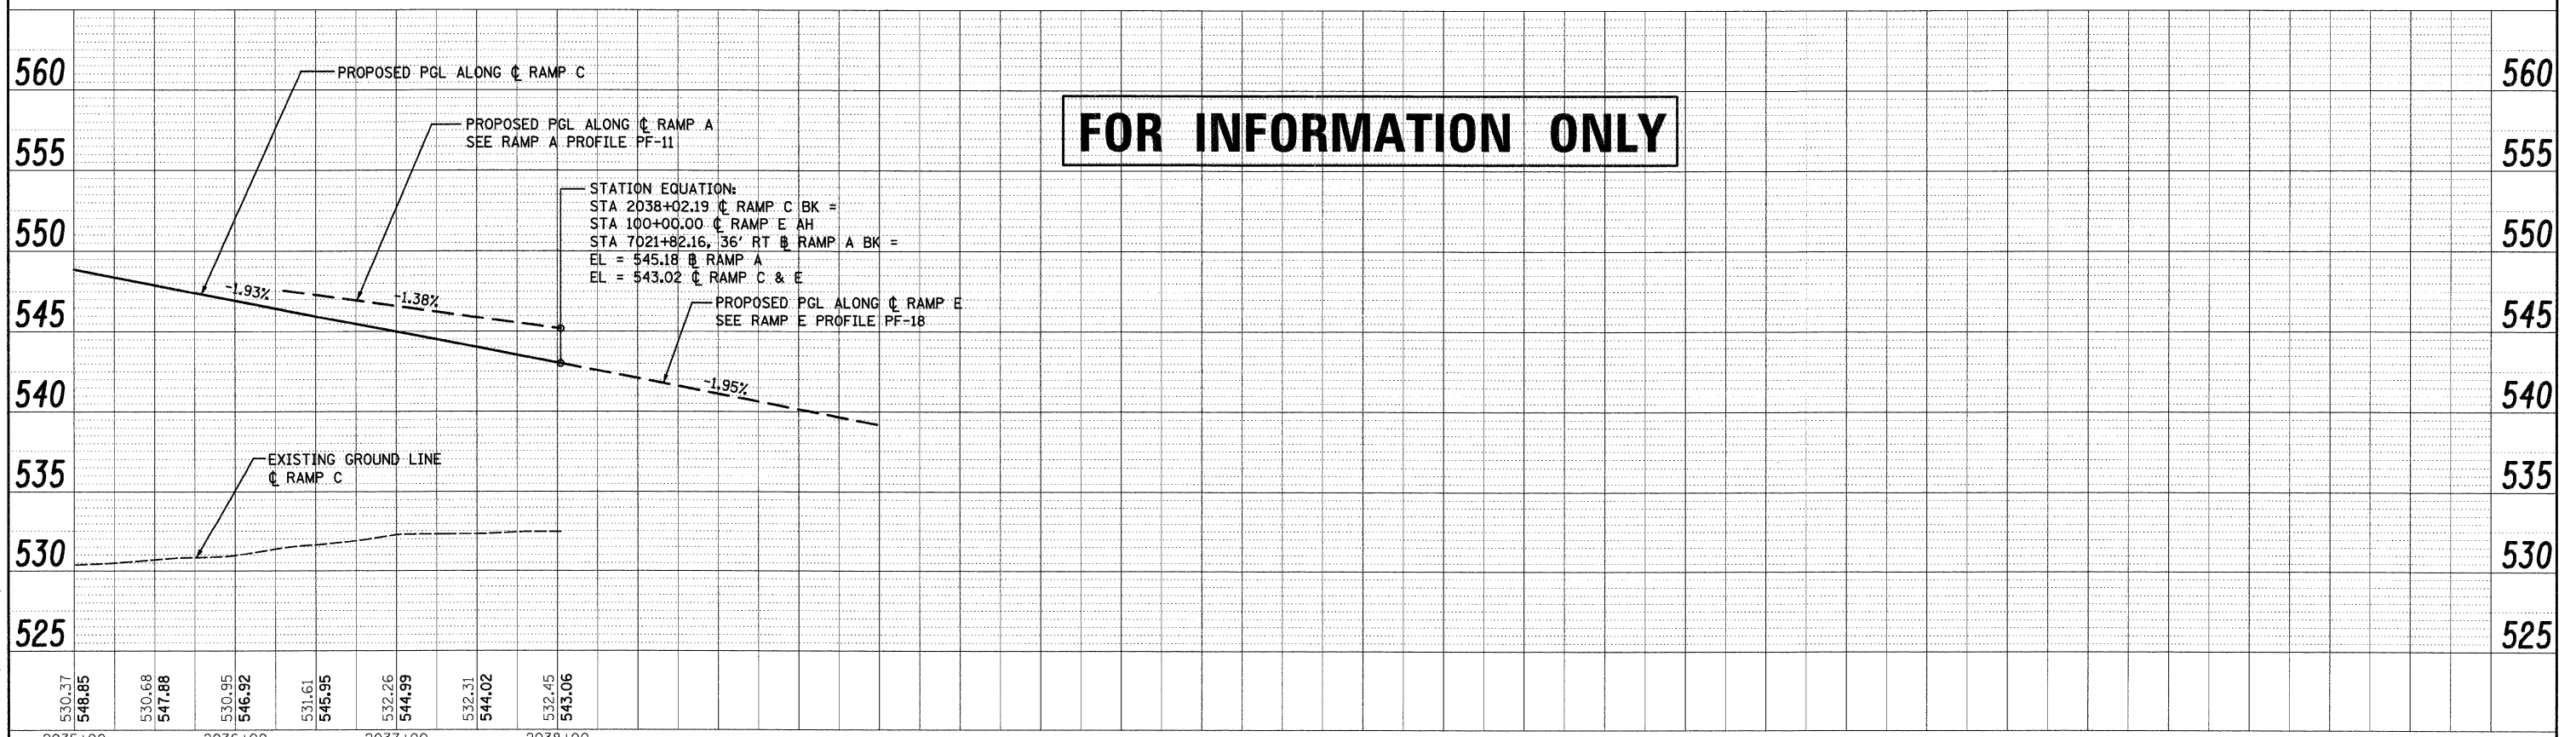

McDonough Associates Inc.
 Engineers / Architects
 139 East Randolph Street Chicago, Illinois 60601

FILE NAME = 0162031-SHT-PROFILE1E16.dgn	USER NAME = TK1.uegl	DESIGNED - MJT	REVISED -	STATE OF ILLINOIS DEPARTMENT OF TRANSPORTATION	RAMP C PROFILE SCALE: 1"=50'H; 1"=5'V SHEET NO. 2 OF 2 SHEETS STA. TO STA.	F.A.I. RTE. 55	SECTION (99-1&2)AC-3	COUNTY WILL	TOTAL SHEETS 524	SHEET NO. 83
PLOT SCALE = 1:50	DATE = 12/18/09	DRAWN - MJT	REVISED -			CONTRACT NO. 60C31				
CHECKED - DLT						FED. ROAD DIST. NO. 1 ILLINOIS FED. AID PROJECT				
PLOT DATE = 12/11/2009										

FINAL