
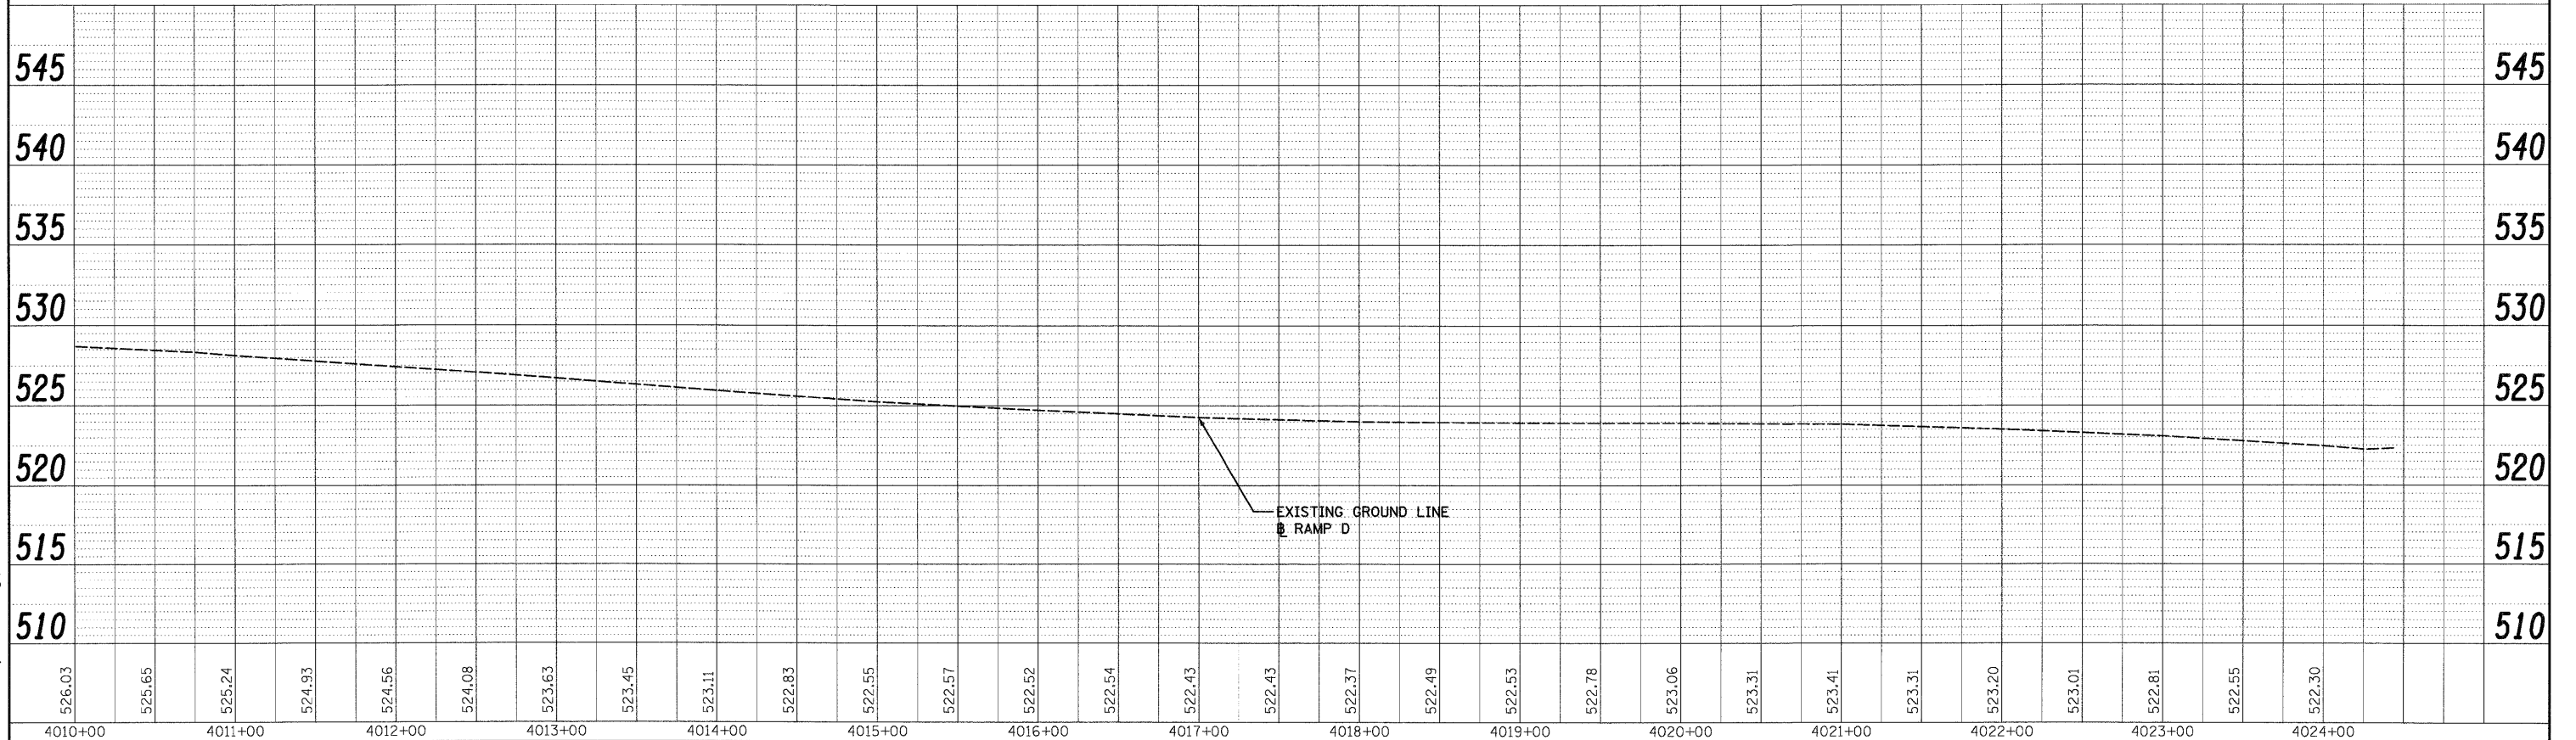


PLAN	NO.	DATE
REVIEWED		
BY		
DATE		
NOTE BOOK		
ALIGNMENT CHECKED		
BY		
DATE		
FILE NAME		

PROFILE	NO.	DATE
REVIEWED		
BY		
DATE		
NOTE BOOK		
GRADES CHECKED		
BY		
DATE		
FILE NAME		

McDonough Associates Inc.
 Engineers/Architects
 130 East Randolph Street Chicago, Illinois 60601

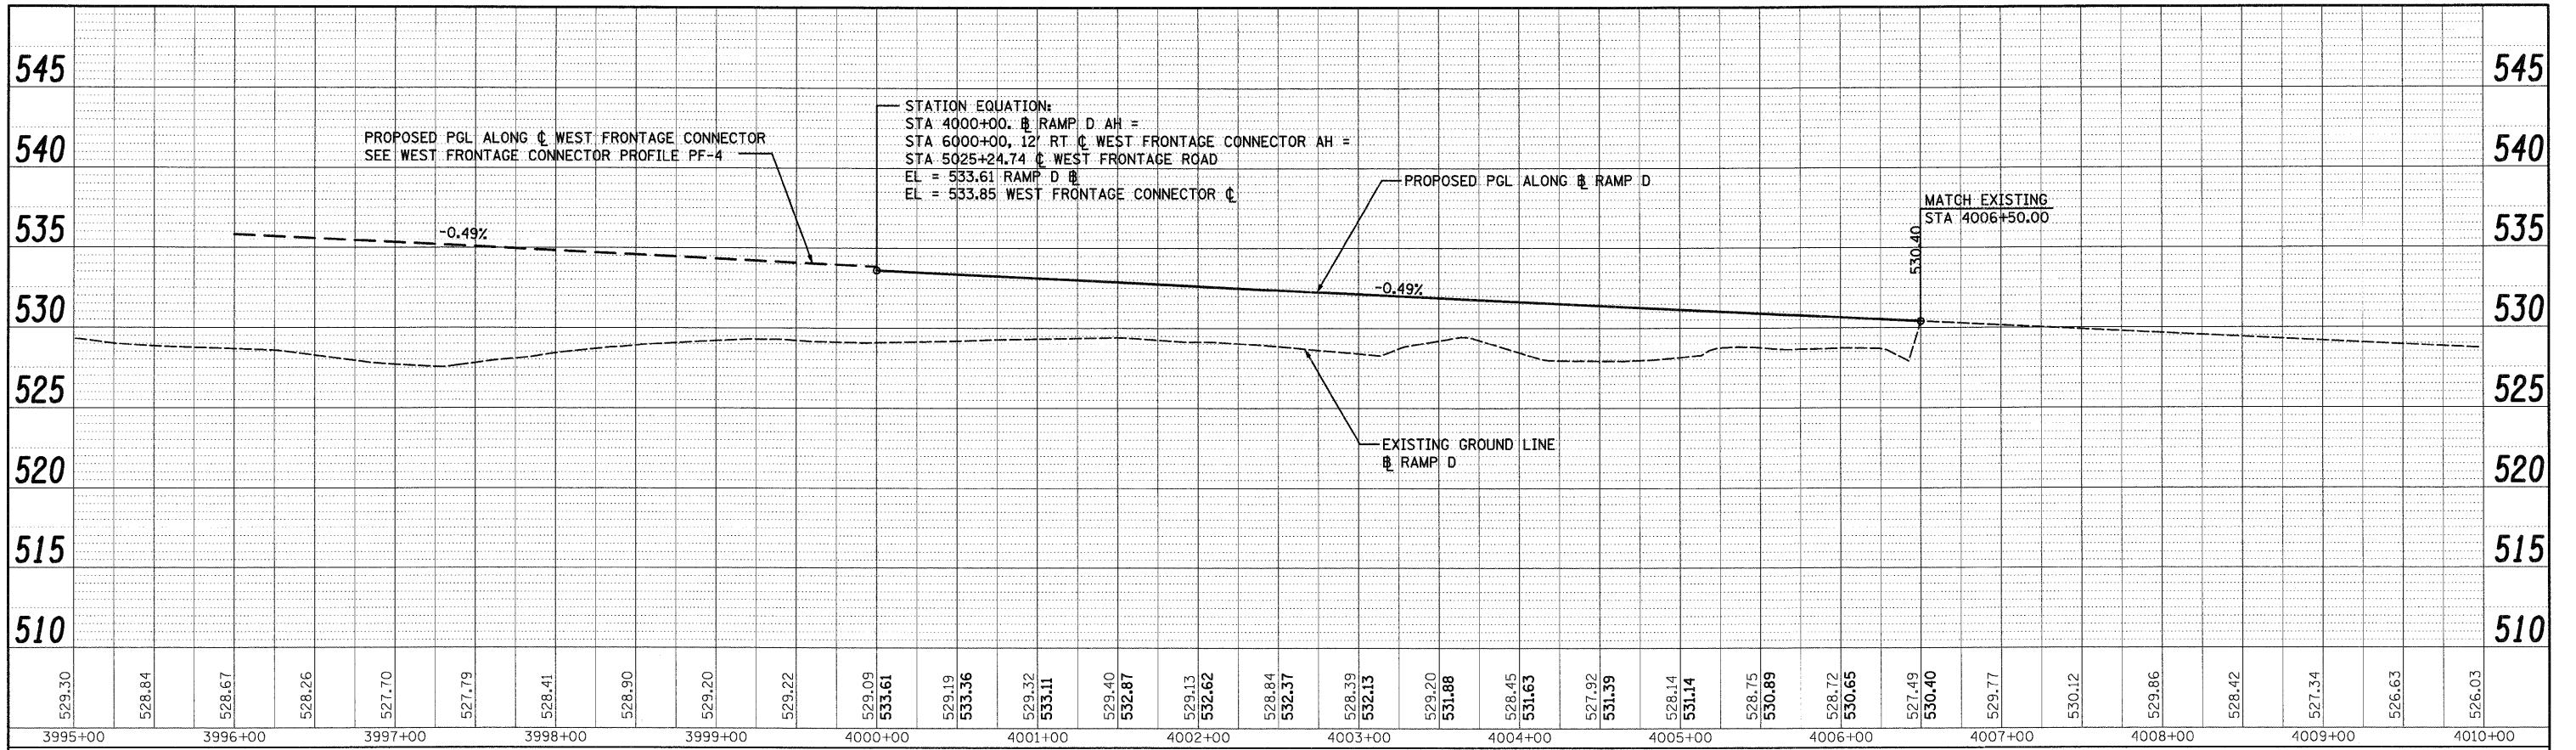

FILE NAME = D:\60C31-SHT-PROFILE17.dgn	USER NAME = TKLuegel	DESIGNED - MJT	REVISED -	STATE OF ILLINOIS DEPARTMENT OF TRANSPORTATION	RAMP D PROFILE		F.A.I. RTE. 55	SECTION (99-1&2)AC-3	COUNTY WILL	TOTAL SHEETS 524	SHEET NO. 84
PLOT SCALE = 1:50	CHECKED - DLT	REVISED -	SCALE 1"=50'H+1"=5'V SHEET NO. 1 OF 1 SHEETS STA. TO STA.		CONTRACT NO. 60C31		ILLINOIS FED. AID PROJECT				
PLOT DATE = 12/11/2009	DATE - 12/18/09	REVISED -									

FINAL