
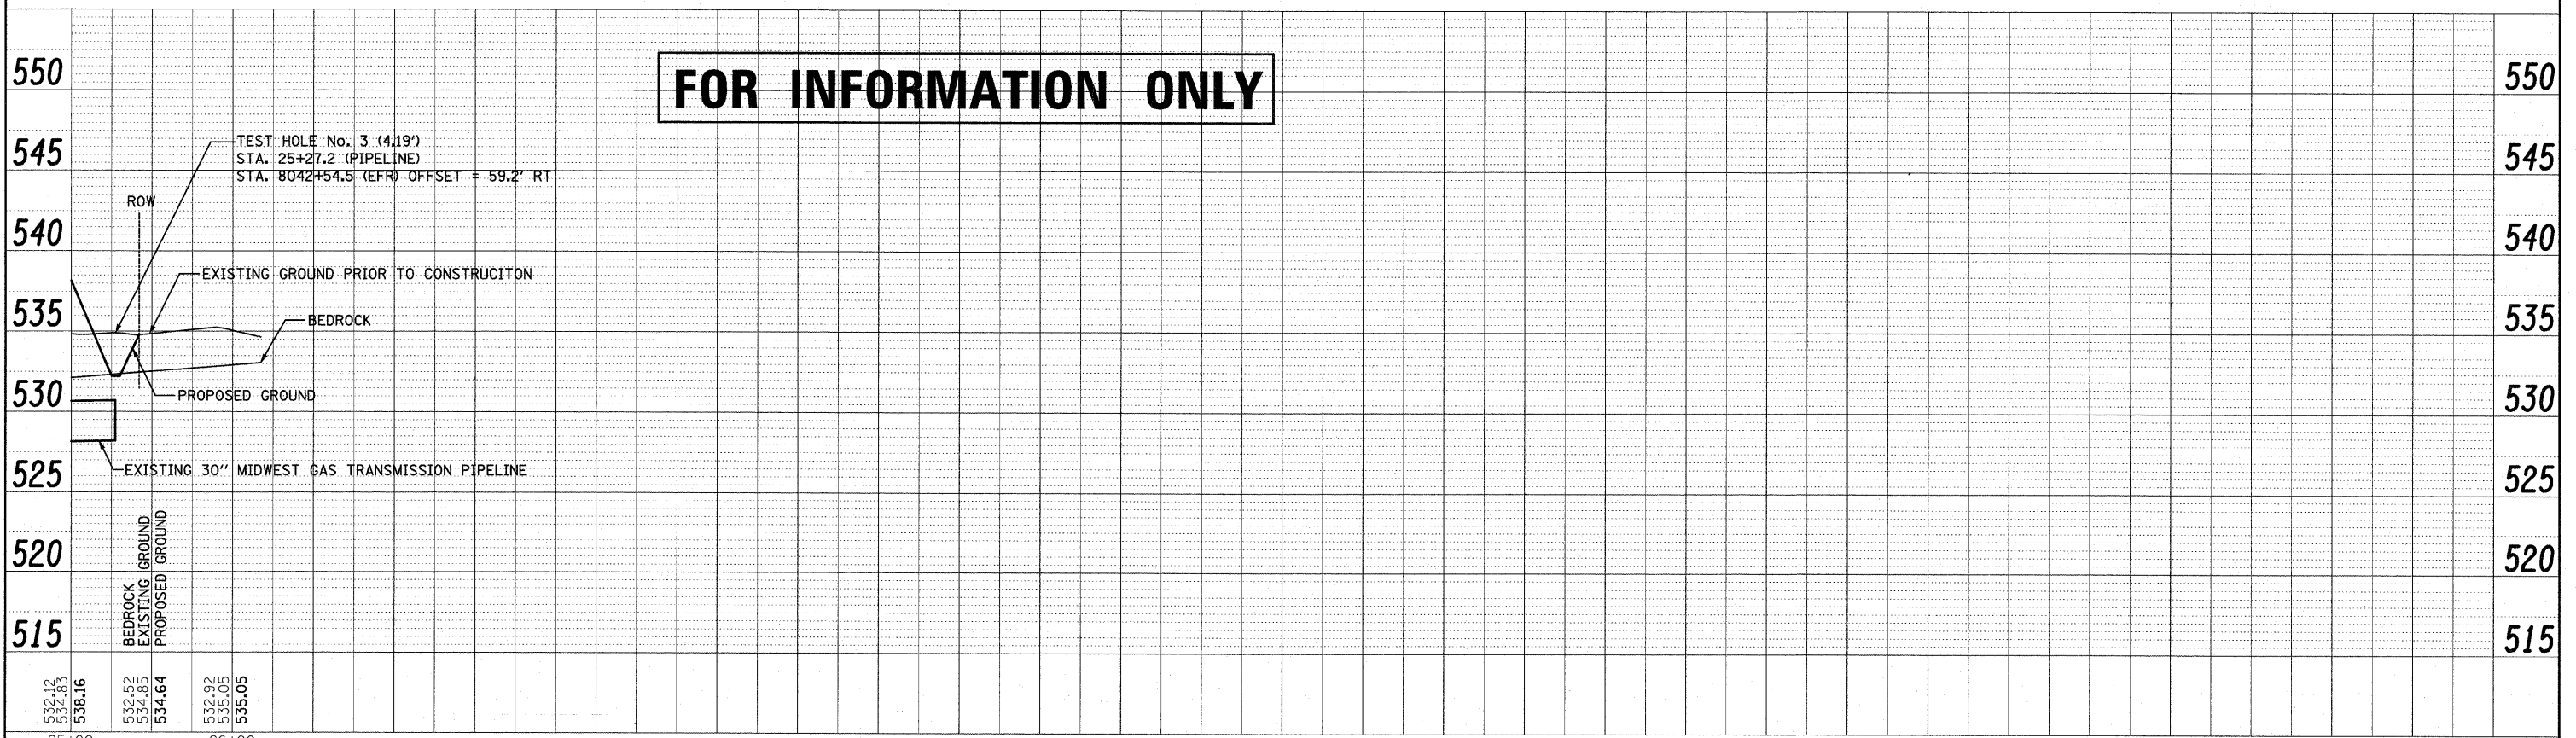


PLAN SURVEYED BY DATE  
 ALIGNMENT CHECKED  
 RT. OF WAY CHECKED  
 NO. FILE NAME

PROFILE SURVEYED BY DATE  
 GRADES CHECKED  
 I.S.M. NOTED  
 STRUCTURE NOTATING OK'D  
 NO. FILE NAME

McDonough Associates Inc.  
 Engineers / Architects  
 730 East Randolph Street Chicago, Illinois 60601

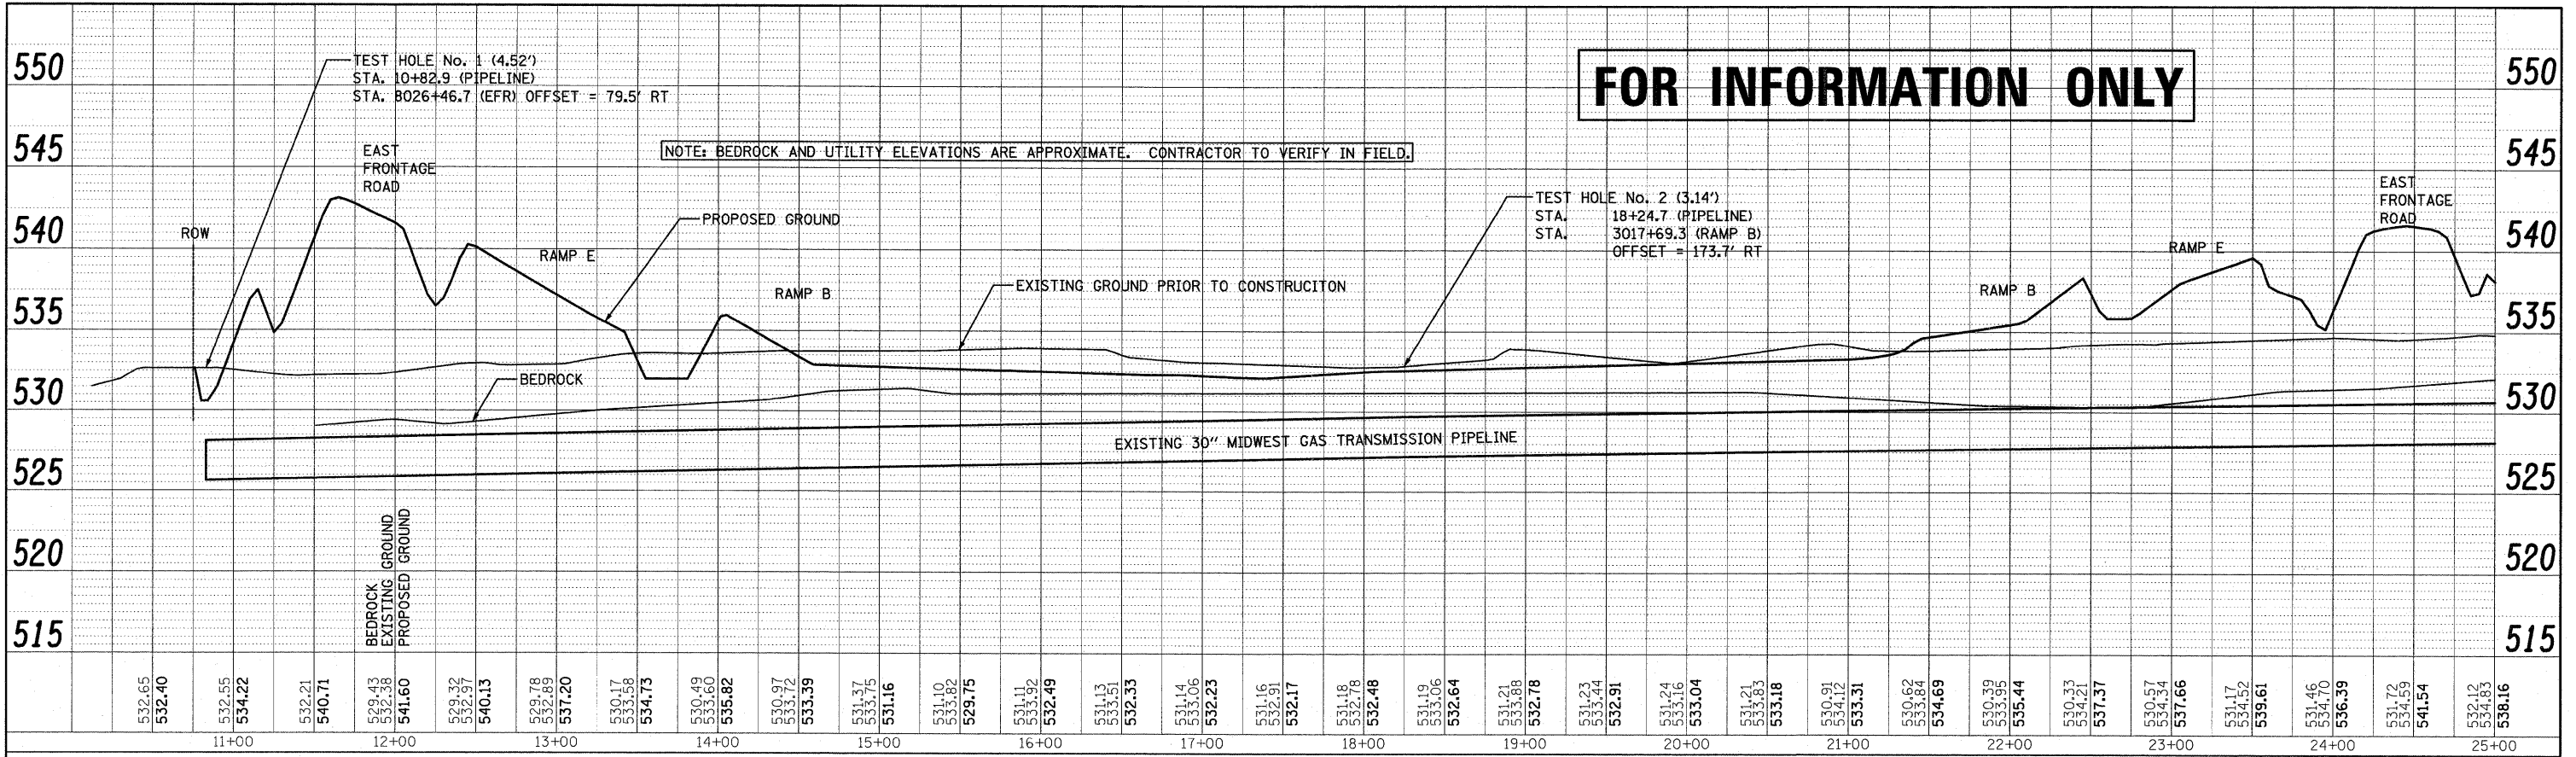

FILE NAME = D:\60C31-SHT-UTIL-PROF01.dgn

USER NAME = jlabour  
 PLCT SCALE = 1:50  
 PLCT DATE = 1/19/2010

DESIGNED - JCL  
 DRAWN - JCL  
 CHECKED - DLT  
 DATE - 12/18/09

REVISED -  
 REVISED -  
 REVISED -  
 REVISED -

STATE OF ILLINOIS  
 DEPARTMENT OF TRANSPORTATION

GAS PIPELINE PROFILE

SCALE: 1"=50'H; 1"=5'V SHEET NO. 2 OF 2 SHEETS STA. TO STA.

F.A.I. RTE.	SECTION	COUNTY	TOTAL SHEETS NO.	SHEET NO.
55	(99-1&2)AC-3	WILL	524	86
CONTRACT NO. 60C31			FED. ROAD DIST. NO. 1 ILLINOIS FED. AID PROJECT	

FINAL