



EJM ENGINEERING, INC.
 411 South Wells Street Suite 800
 Chicago, Illinois 60607

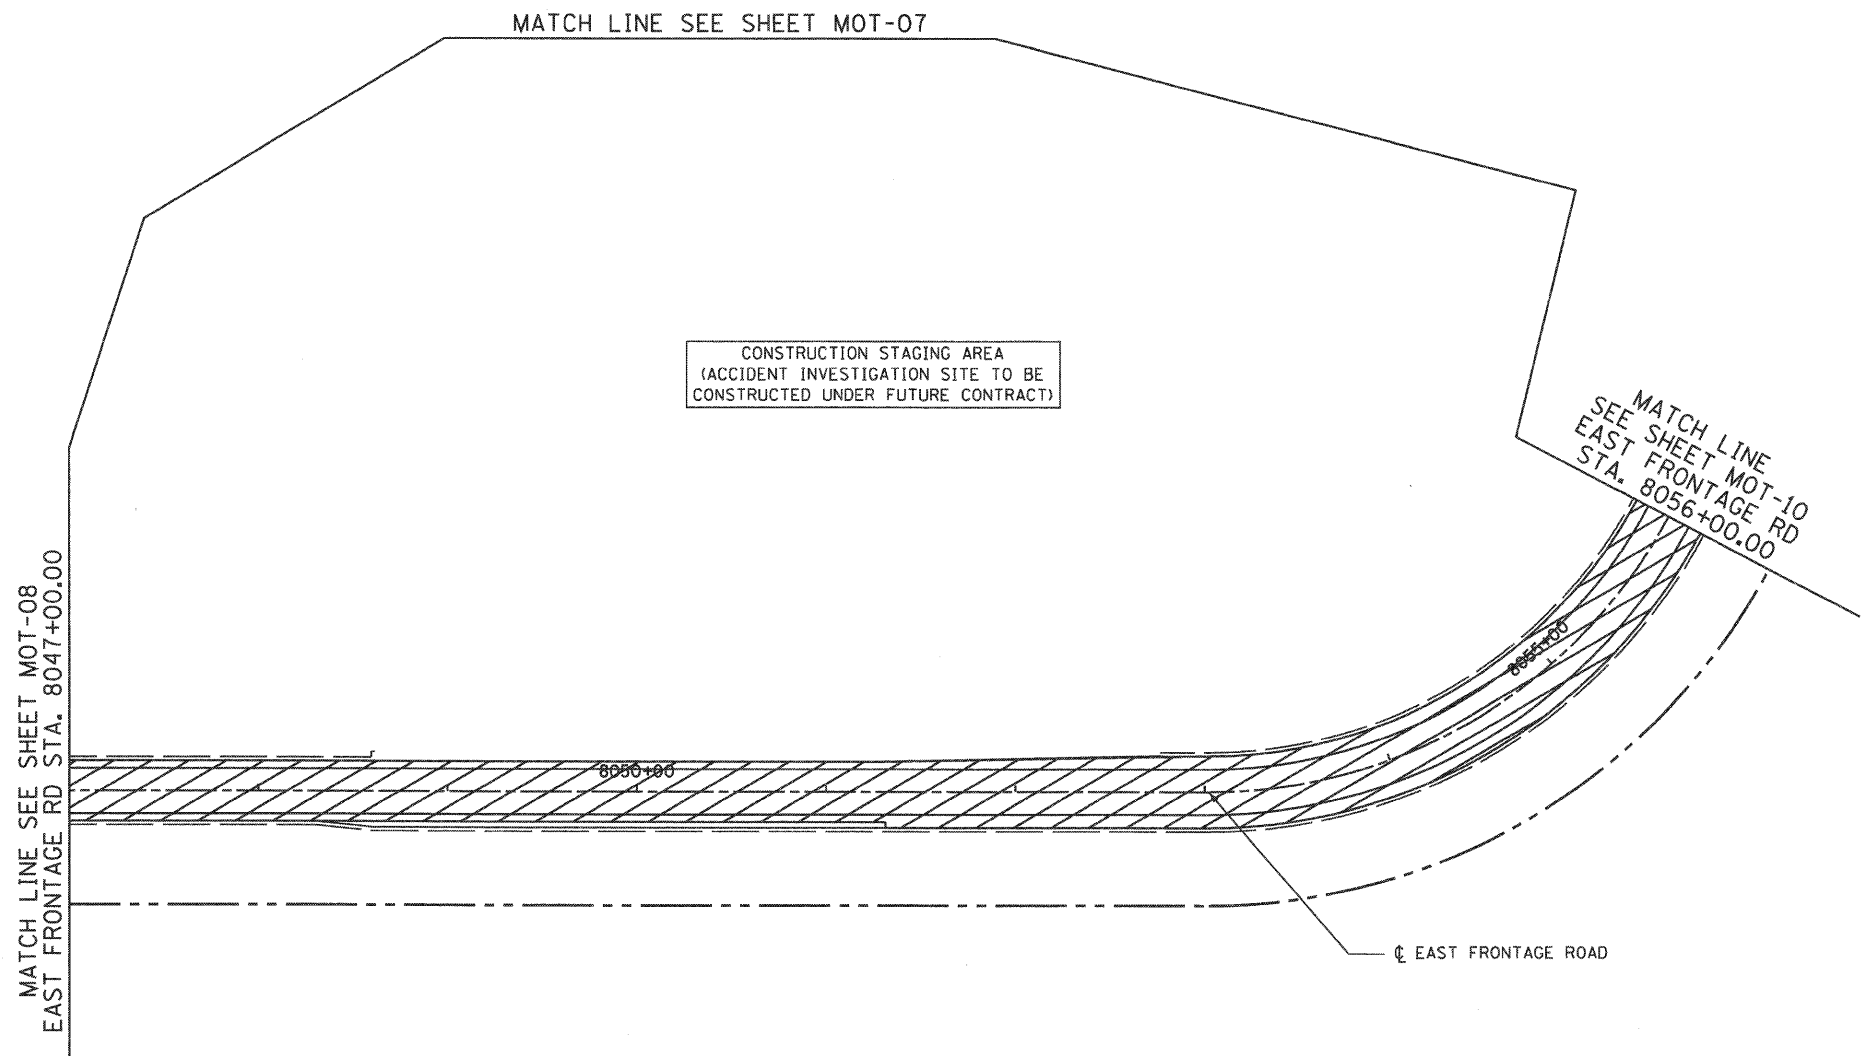

MAINTENANCE OF TRAFFIC LEGEND

- WORK ZONE (CURRENT STAGE)
- WORK ZONE (CONTD. FROM PREVIOUS STAGE)
- DIRECTION OF TRAFFIC
- TYPE II BARRICADES (DRUMS), SPACING AS SHOWN
- TEMPORARY PAVEMENT (INSTALLED IN CURRENT STAGE)
- TEMPORARY PAVEMENT (INSTALLED IN PREVIOUS STAGE)

NOTE:
 AT THE COMPLETION OF STAGE 2, PRIOR TO STAGE 2A,
 INSTALL WET REFLECTIVE TEMP TAPE TYPE III PAVEMENT
 MARKINGS PER FINAL MARKING PLAN AT E FRONTAGE RD
 FROM STA. 8013+82 TO STA. 8057+00.

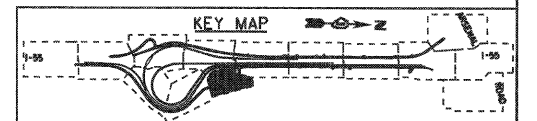

FILE NAME =	USER NAME = gres	DESIGNED - GR	REVISED -
...\\DI60C31-SHT-STAGING107.dgn		DRAWN - GR	REVISED -
	PLOT SCALE = 1/50	CHECKED - RY	REVISED -
	PLOT DATE = 12/16/2009	DATE - 12/18/2009	REVISED -

**STATE OF ILLINOIS
 DEPARTMENT OF TRANSPORTATION**

**MAINTENANCE OF TRAFFIC
 STAGE 1**

SCALE: 1"=50' SHEET NO. 7 OF 12 SHEETS STA. TO STA.

F.A.1 RTE.	SECTION	COUNTY	TOTAL SHEETS	SHEET NO.
55	(99-1&2)-3	WILL	524	95
CONTRACT NO. 60C31				
FED. ROAD DIST. NO. 1 ILLINOIS FED. AID PROJECT				

FINAL